



1  
2  
3  
4  
5  
6  
7  
8  
9

A  
B  
C  
D  
E  
F


three inches = one foot  
one and one-half inch = one foot  
one inch = one foot  
three-quarters inch = one foot  
one-half inch = one foot  
three-eighths inch = one foot  
one-quarter inch = one foot  
one-eighth inch = one foot

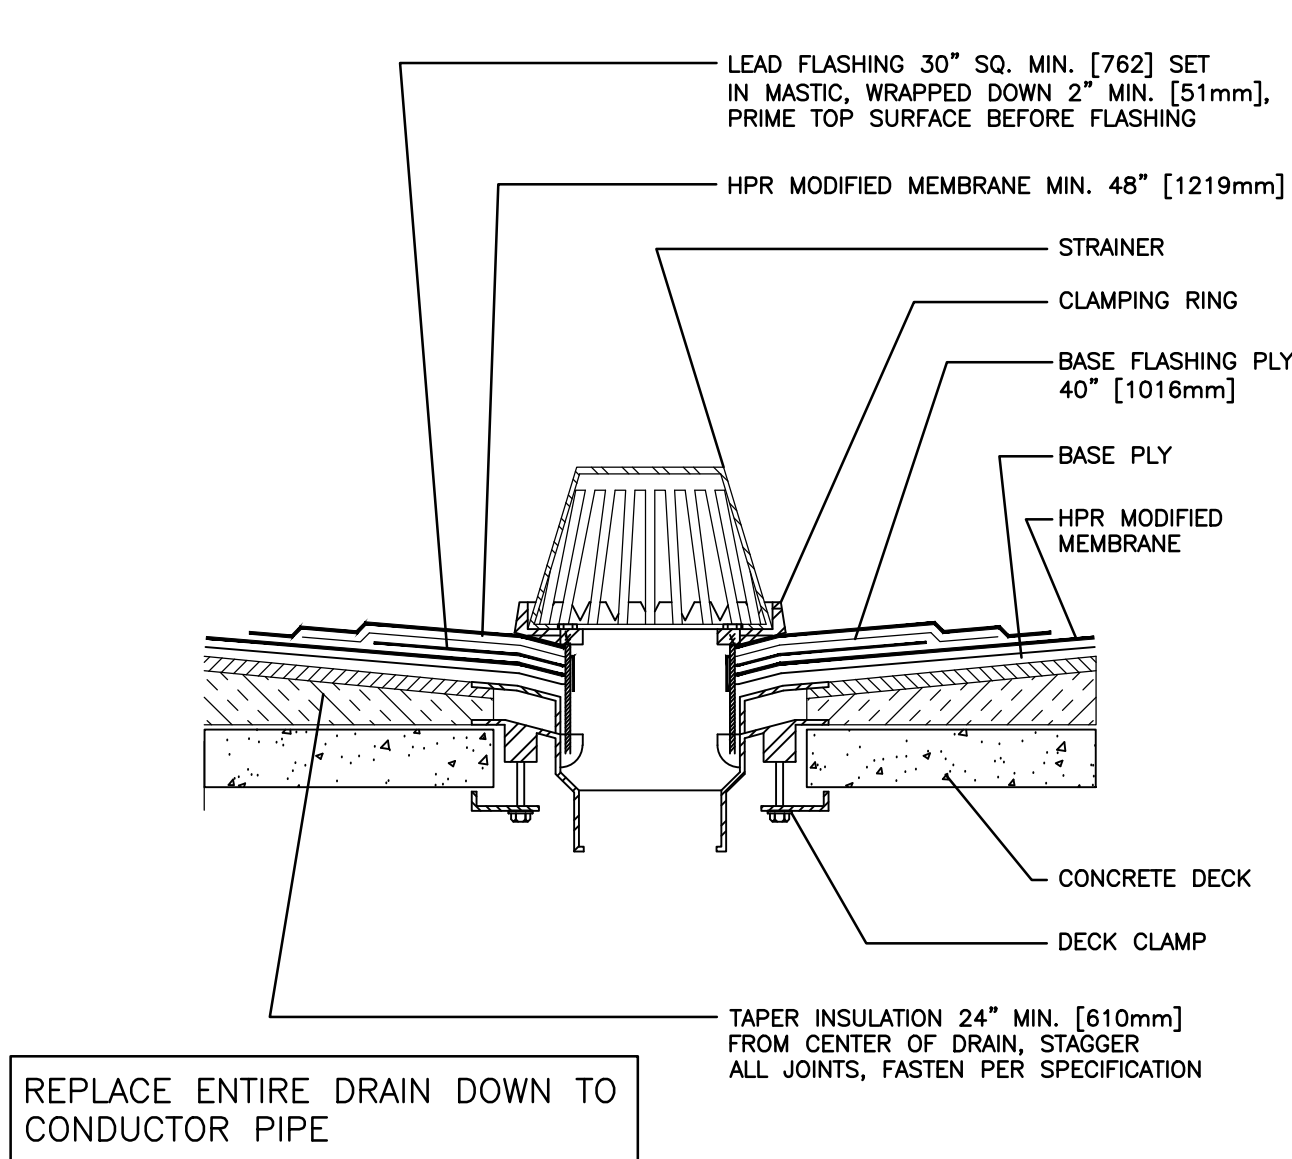


DETAIL ①  
ROOF DRAIN  
TWO PLY-COLD APPLIED

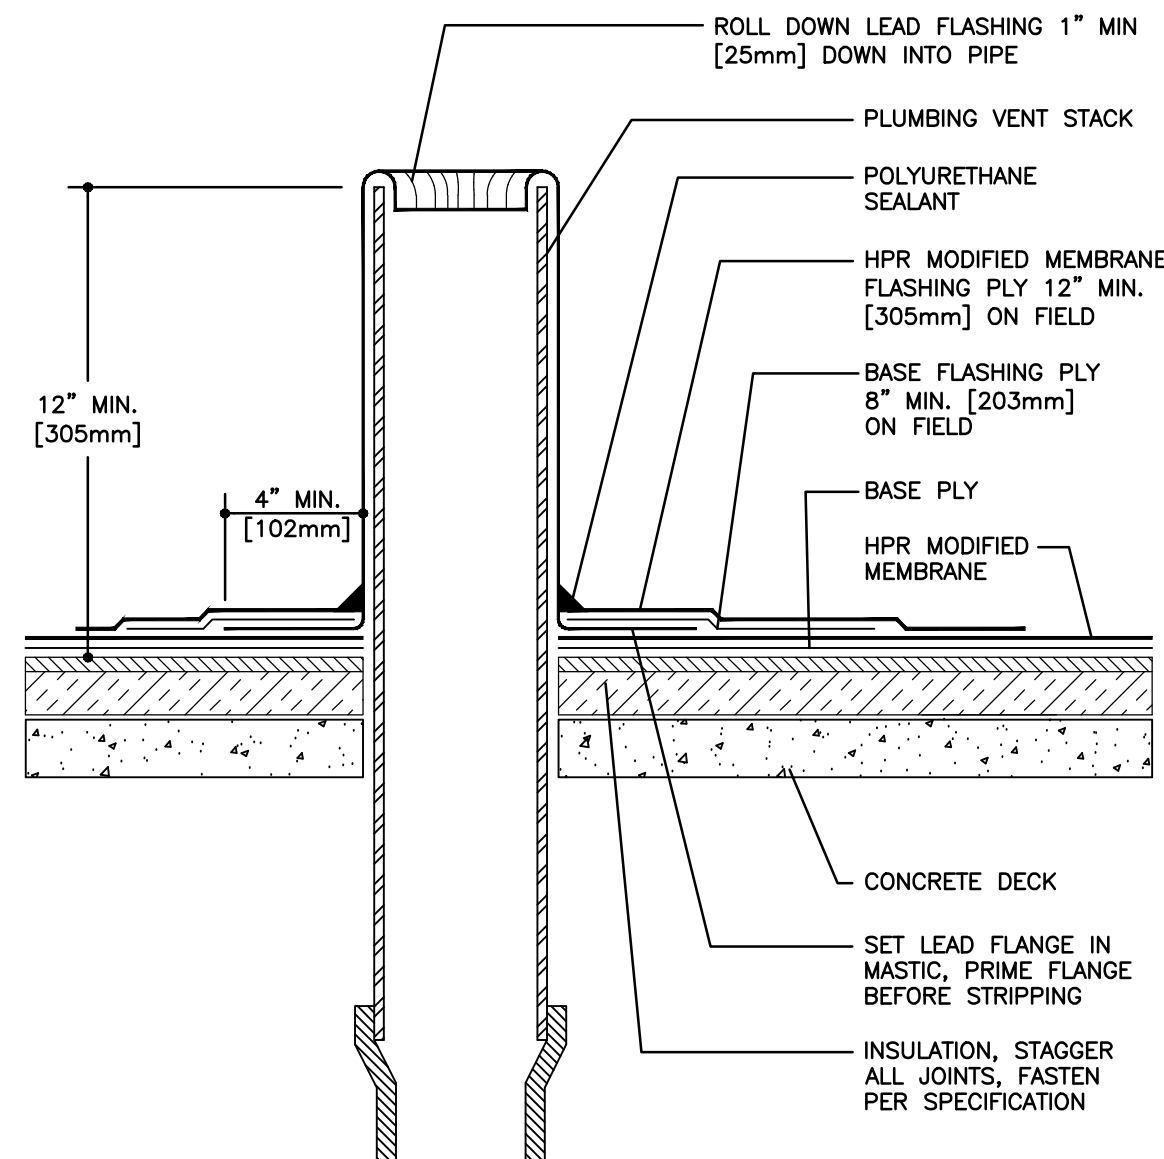

DETAIL ②  
PLUMBING STACK  
TWO PLY-COLD APPLIED

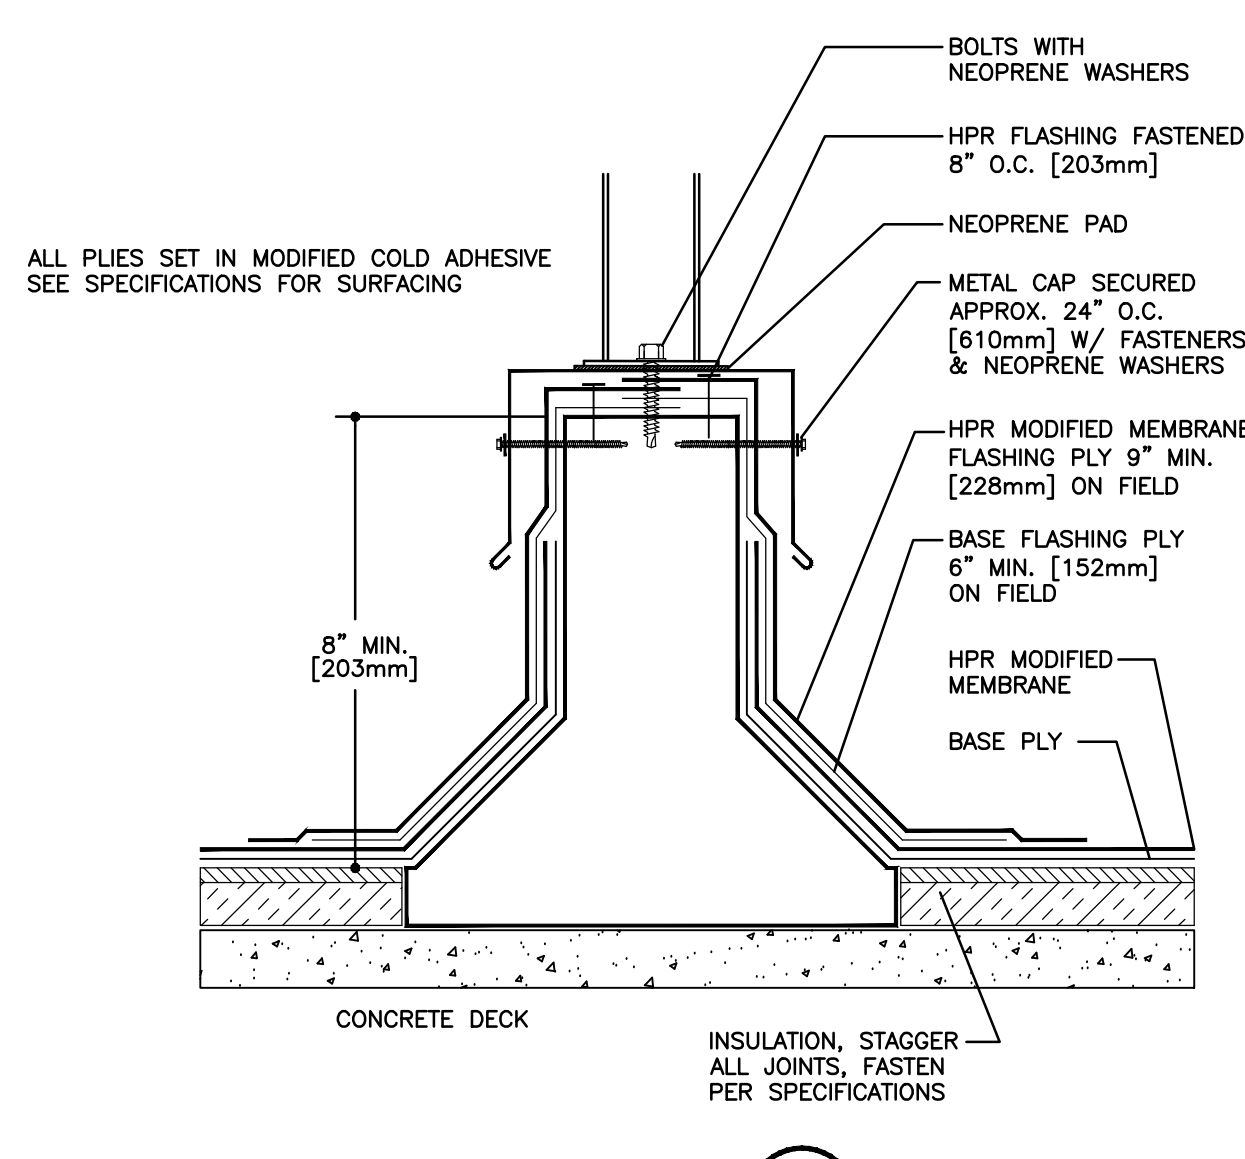


DETAIL ③  
PRE-MANUFACTURED EQUIPMENT CURB  
TWO PLY-COLD APPLIED

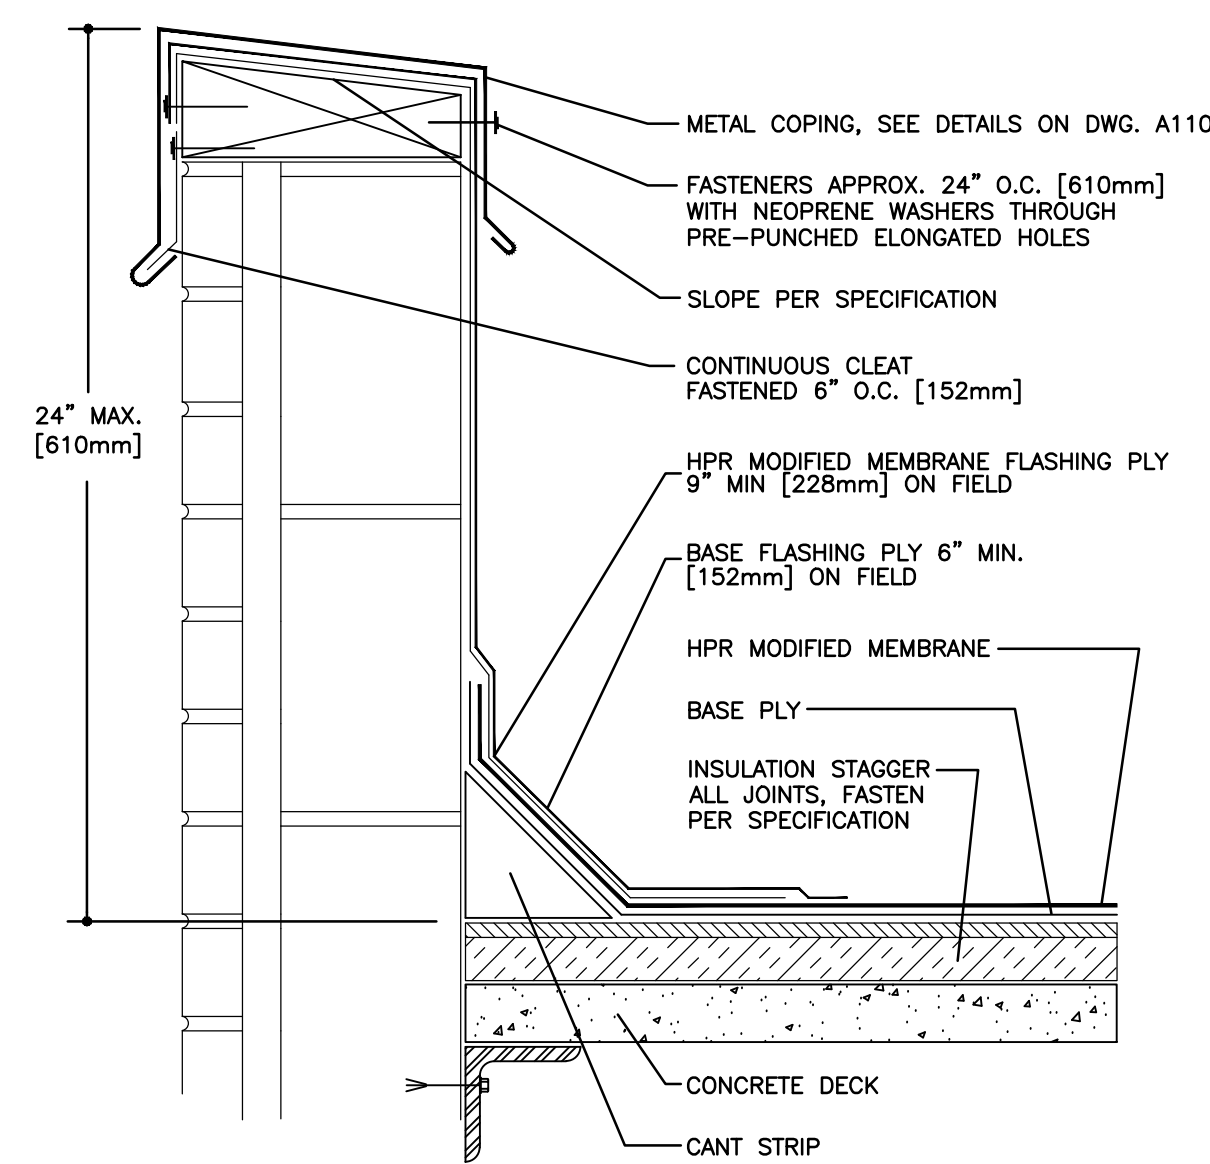

ALL PLIES SET IN MODIFIED COLD ADHESIVE  
SEE SPECIFICATIONS FOR SURFACING


DETAIL ④  
COPING CAP  
TWO PLY-COLD APPLIED

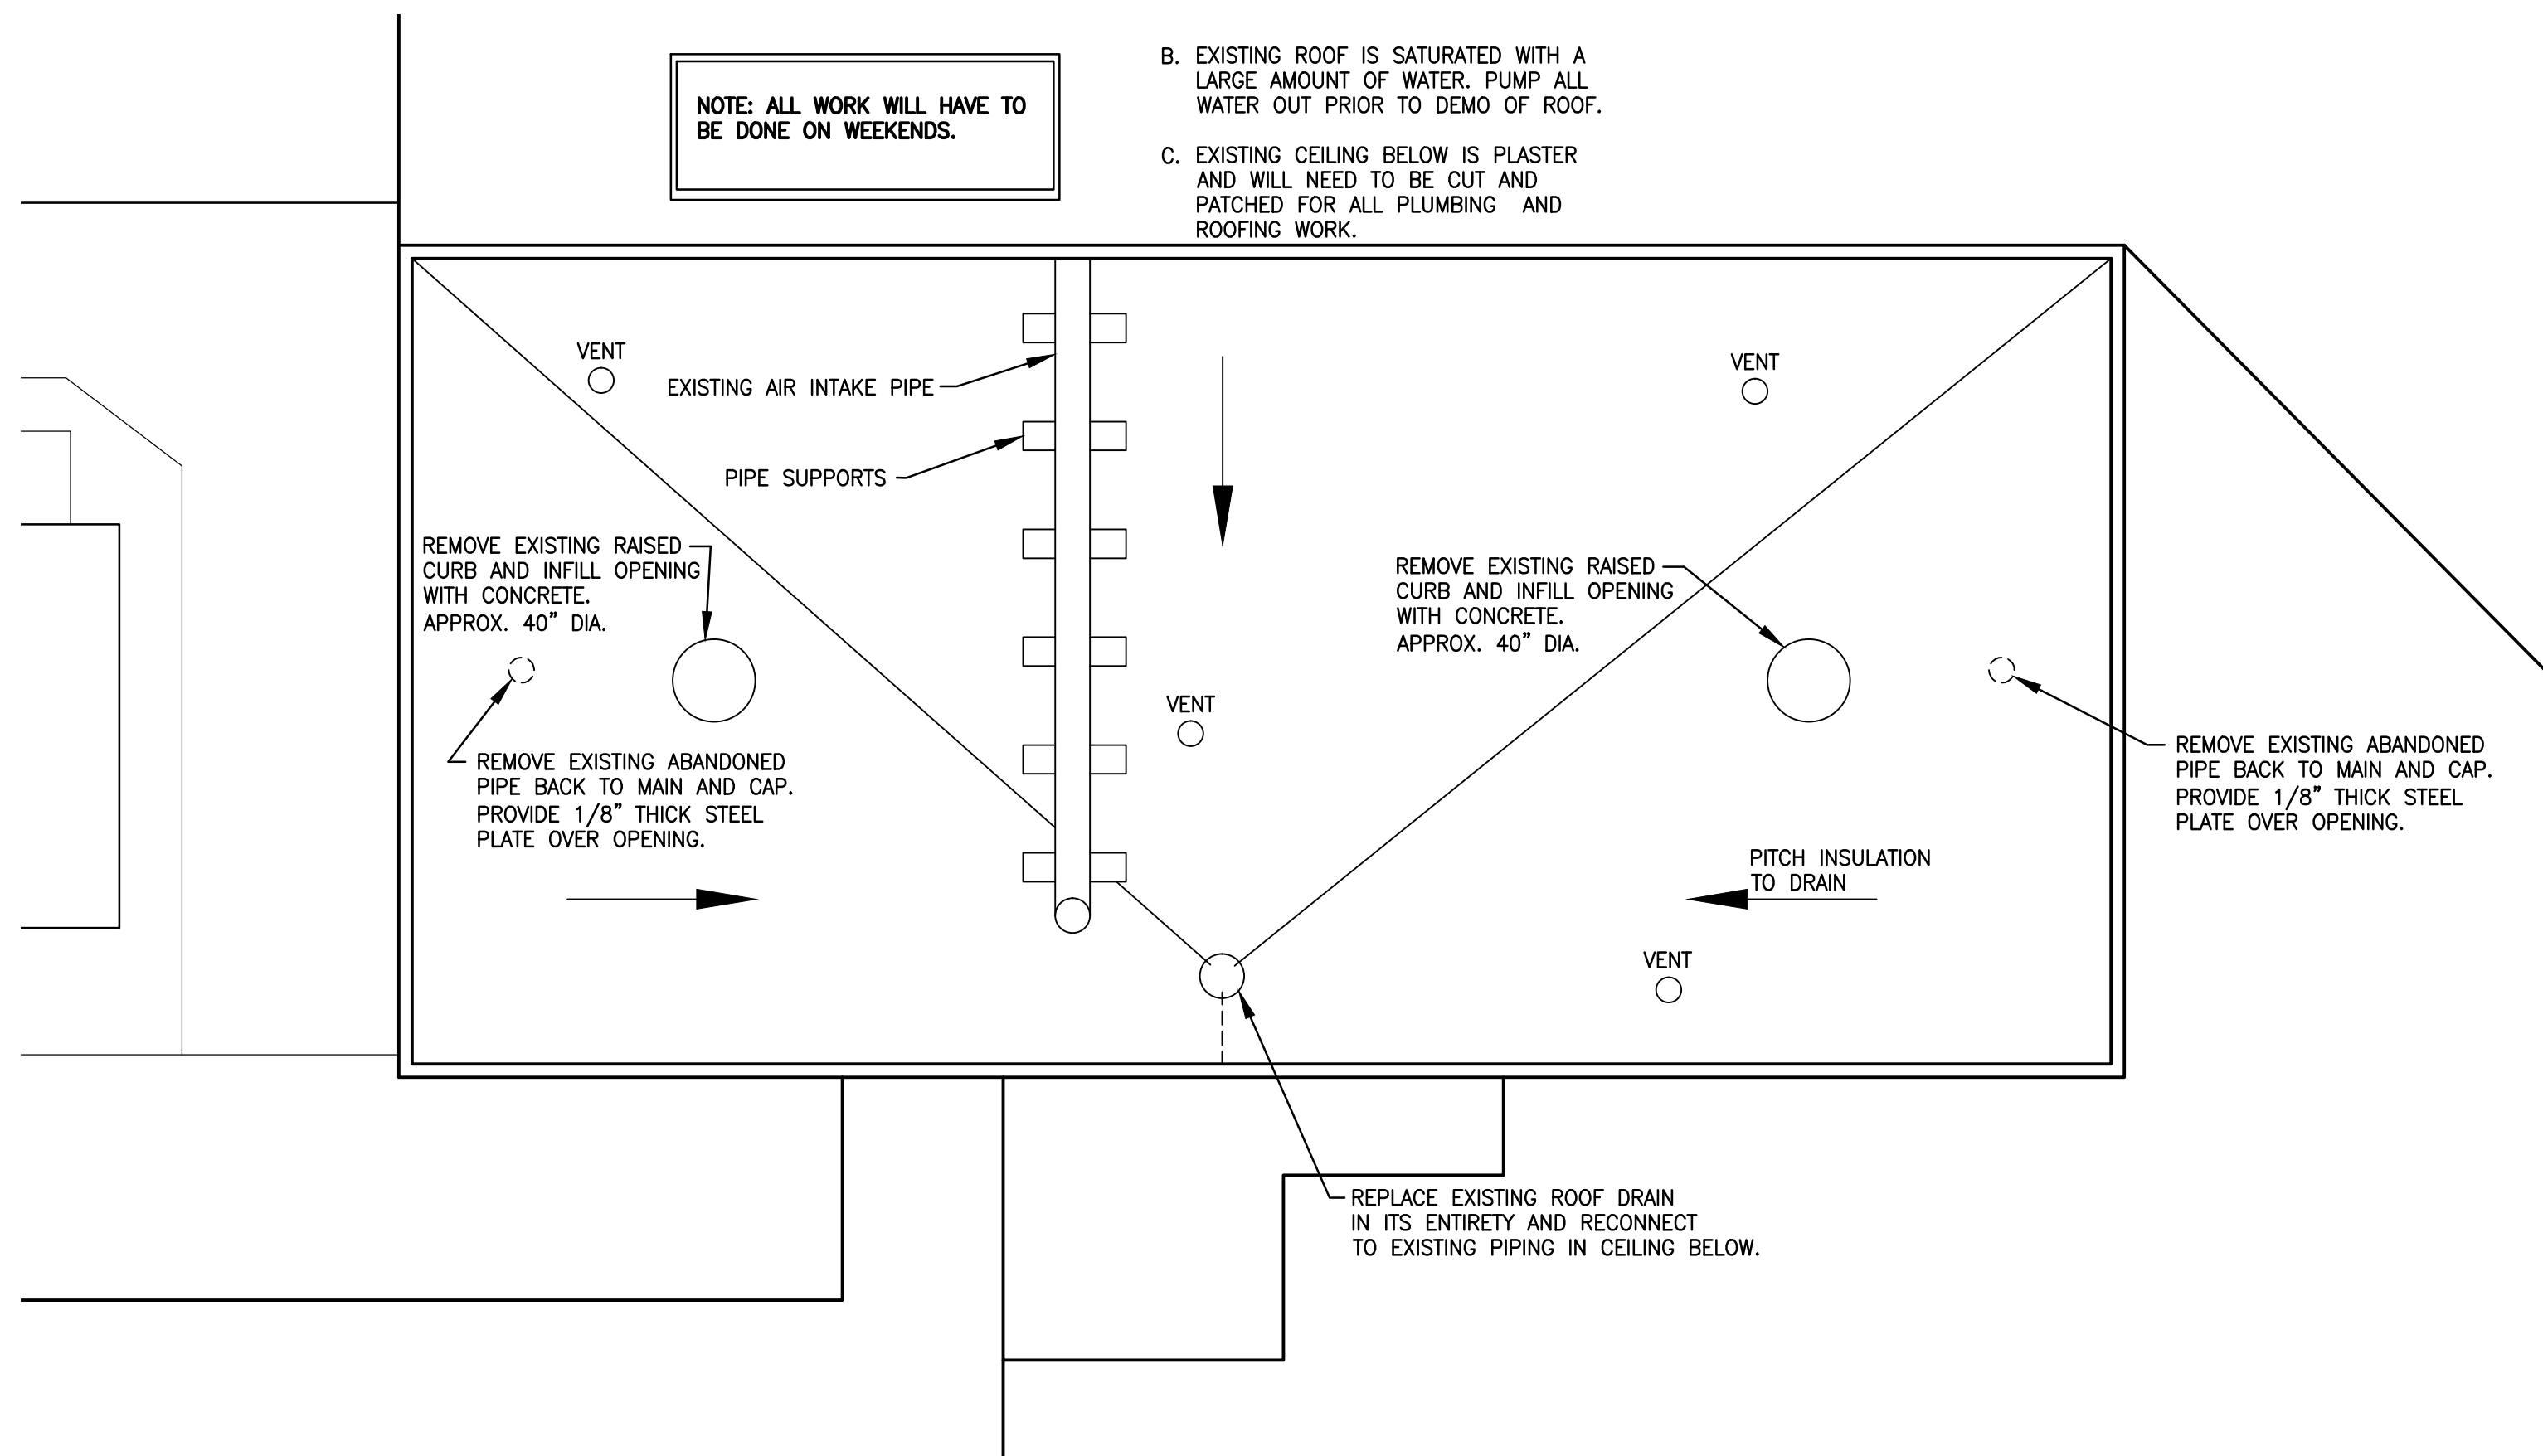

ROOF PLAN  
SCALE: 1/8"=1'-0"

NOTES:

- PROTECT LOWER ROOF AND AREAS AT GRADE BENEATH WORK AREA.
- INSTALL OSHA APPROVED FALL PROTECTION AROUND THE PERIMETER OF THE ROOF.
- REMOVE THE EXISTING ROOF MEMBRANE, INSULATION, UNDERLAYMENT, ETC. DOWN TO THE EXISTING CONCRETE DECK.
- REMOVE GLUES, ASPHALT AND OTHER ADHESIVES TO PROVIDE A UNIFORM AND EVEN SUBSTRATE TO THE INDUSTRY STANDARD IN PREPARING FOR ROOF INSTALLATION.
- INSPECT THE DECK FOR VISIBLE DETERIORATION. INFORM THE OWNER AND ARCHITECT OF AREAS IN NEED OF REPAIR.
- APPLY PRIME STICK 6 PRIMER ADHESIVE ON THE EXISTING DECK AND APPLY ONE PLY OF SOPRA VAPOR BARRIER MEMBRANE.
- INSTALL A FULLY TAPERED SYSTEM OF POLYISOCYANURATE INSULATION (R-24 AVERAGE) WITH INSULATION ADHESIVE TO THE DECK. PITCH TO DRAINS.
- ADHERE 1/8" RECOVERY BOARD OVER THE INSTALLED INSULATION.
- INSTALL TWO PLIES OF ELASTOPIENE BASE MEMBRANE IN COLD ADHESIVE OVER THE RECOVERY BOARD.
- ADHERE ONE PLY OF ELASTOPIENE 180 GRANULATED CAP PLY IN COLD ADHESIVE OVER BASE PLIES.
- HOT AIR WELD ALL SEAMS.
- MECHANICALLY ATTACH 1" CDX PLYWOOD ON THE INSIDE OF THE PARAPET WALLS AND OVER THE TOP OF THE NEW PARAPET WALL WOOD BLOCKING.
- APPLY ELASTOCOL STICK SELF-ADHESIVE PRIMER ON THE PLYWOOD SURFACES.
- APPLY ONE BASE PLY OF SOPLENE STICK OVER THE PRIMED AREAS.
- ADHERE ONE PLY OF COLPHENE GR WHITE MEMBRANE OVER THE INSTALLED BASE PLY.
- FLASH THE AIR INTAKE SUPPORT RAILS, VENT STACKS, DRAIN AND SCUPPERS TO MANUFACTURERS APPROVED DETAILS.
- REMOVE TWO ABANDONED PIPES BACK TO MAINS AND SET A 1/8" STEEL PLATE OVER THE OPENINGS IN THE ROOF DECK PRIOR TO INSTALLING VAPOR BARRIER.
- SHOP FABRICATE AND INSTALL NEW 24 GAUGE STAINLESS STEEL COUNTER FLASHING ON THE TOP EDGE OF THE WALL FLASHING.
- AFTER MANUFACTURERS REP FINAL INSPECTION PROVIDE 20 YEAR WARRANTY.

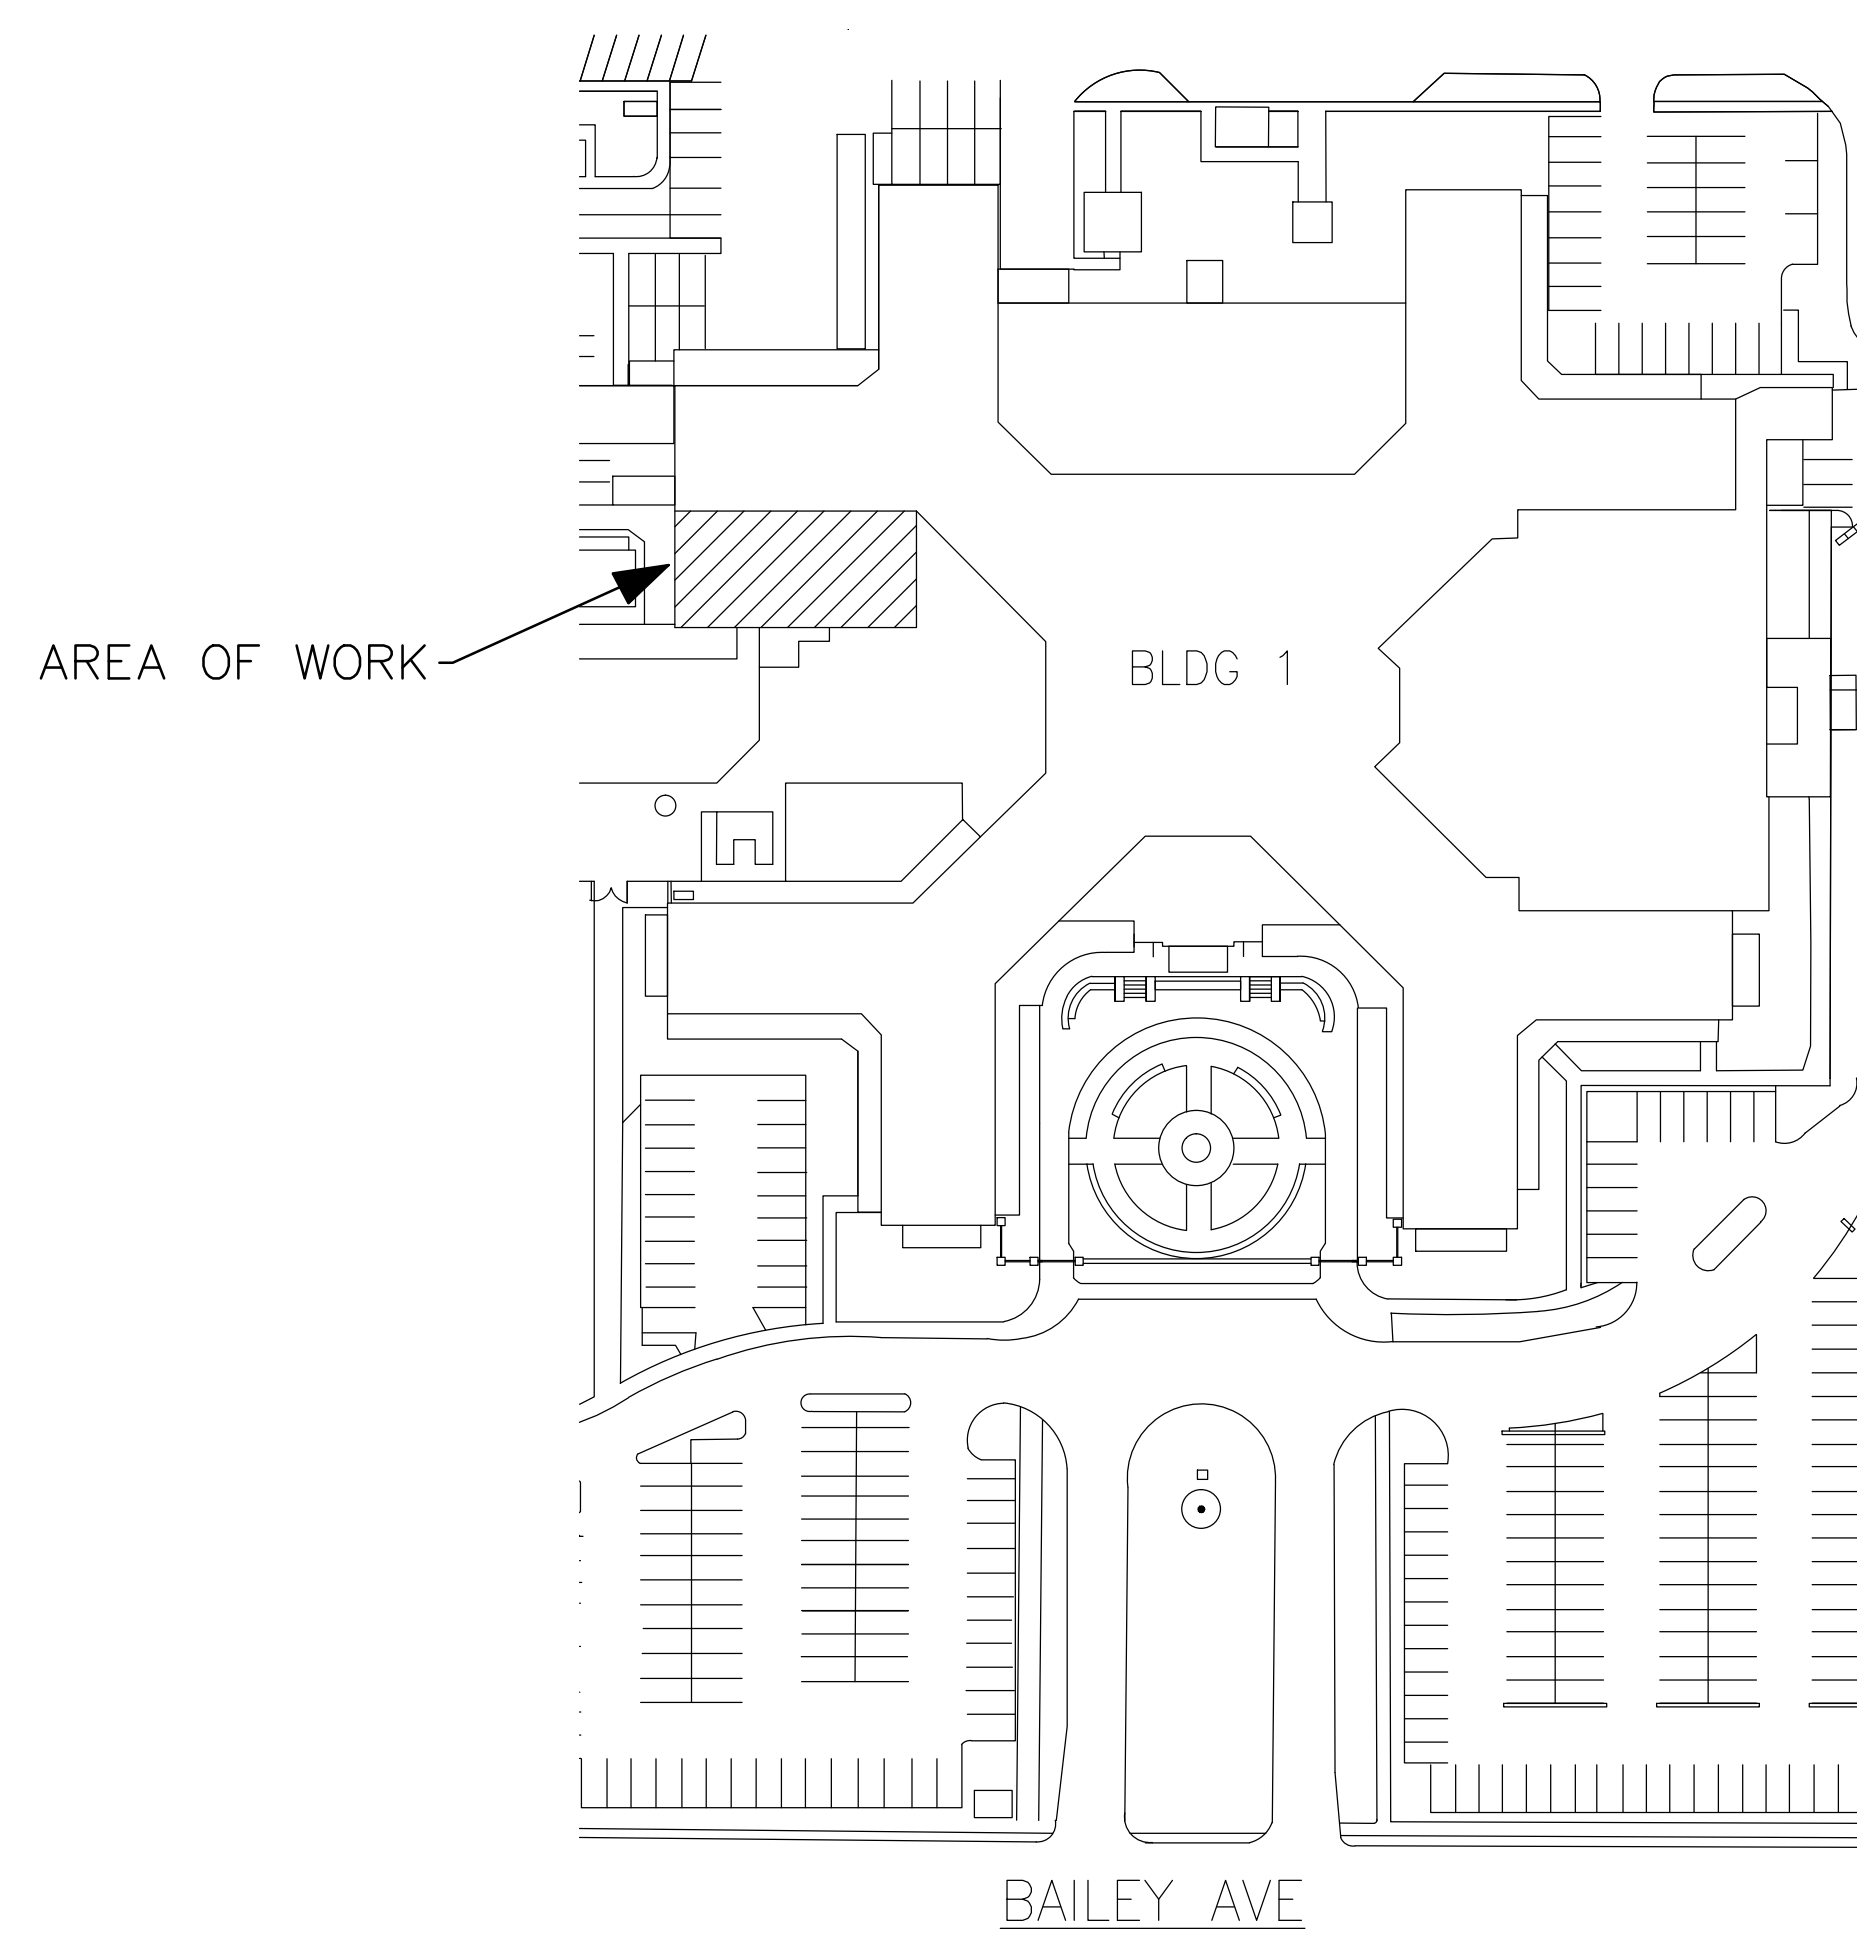

KEY PLAN  
NO SCALE

	</
--	--	----