

TYP. 1/8" [3mm] 1/4" [6mm]

MIN. 5 1/4" [131mm] GALV. MACHINE BOLTS WELDED TO PLATE


MIN. (3) 1/4" [6mm] MACHINE BOLTS W/DOUBLE LOCK NUTS ON BACK S

975/28

STEEL WALL PLATE

WALL ANCHOR STUDS

D6

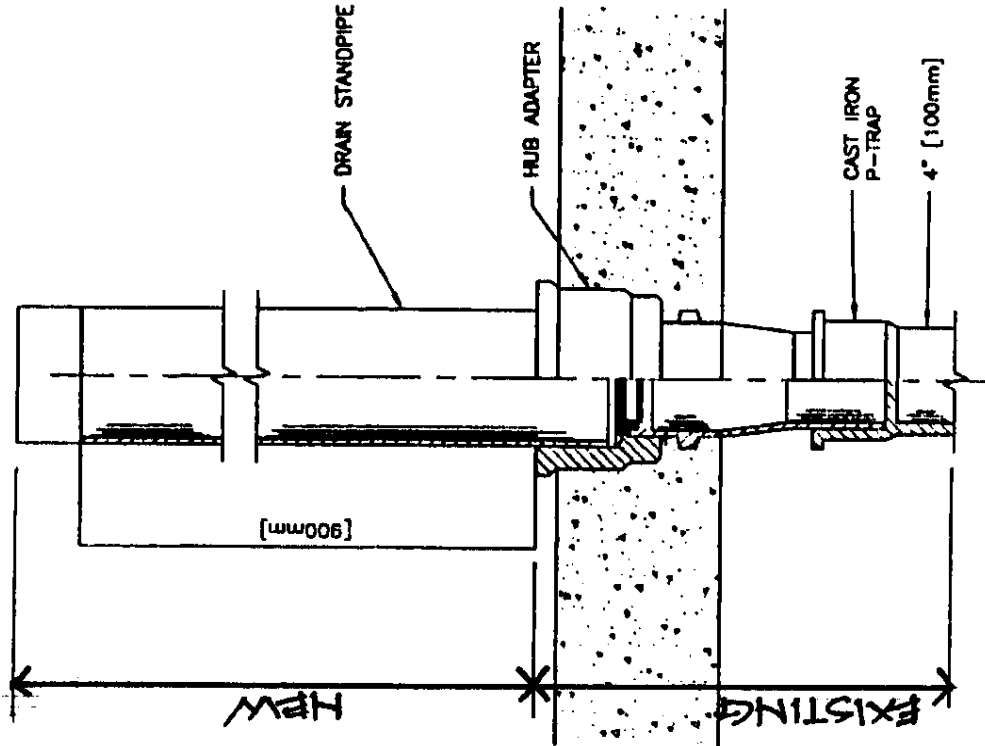

HUB DRAIN AND STANDPIPE

NOT TO SCALE

D6

BIO SPHERE INTL
REF 1
11/14/14