

Revisions	Date

CONSULTANTS:

ARCHITECT/ENGINEERS:

Drawing Title
DEMOLITION Plan

Project Title
Engineering Building 3 renovation

Project Number
662-15-001

Building Number
3


Drawing Number
Dwg. 2 of 6

Scale: 1/4"=1'-0"

Office of Construction and Facilities Management

Department of Veterans Affairs

2 DEMO PLAN

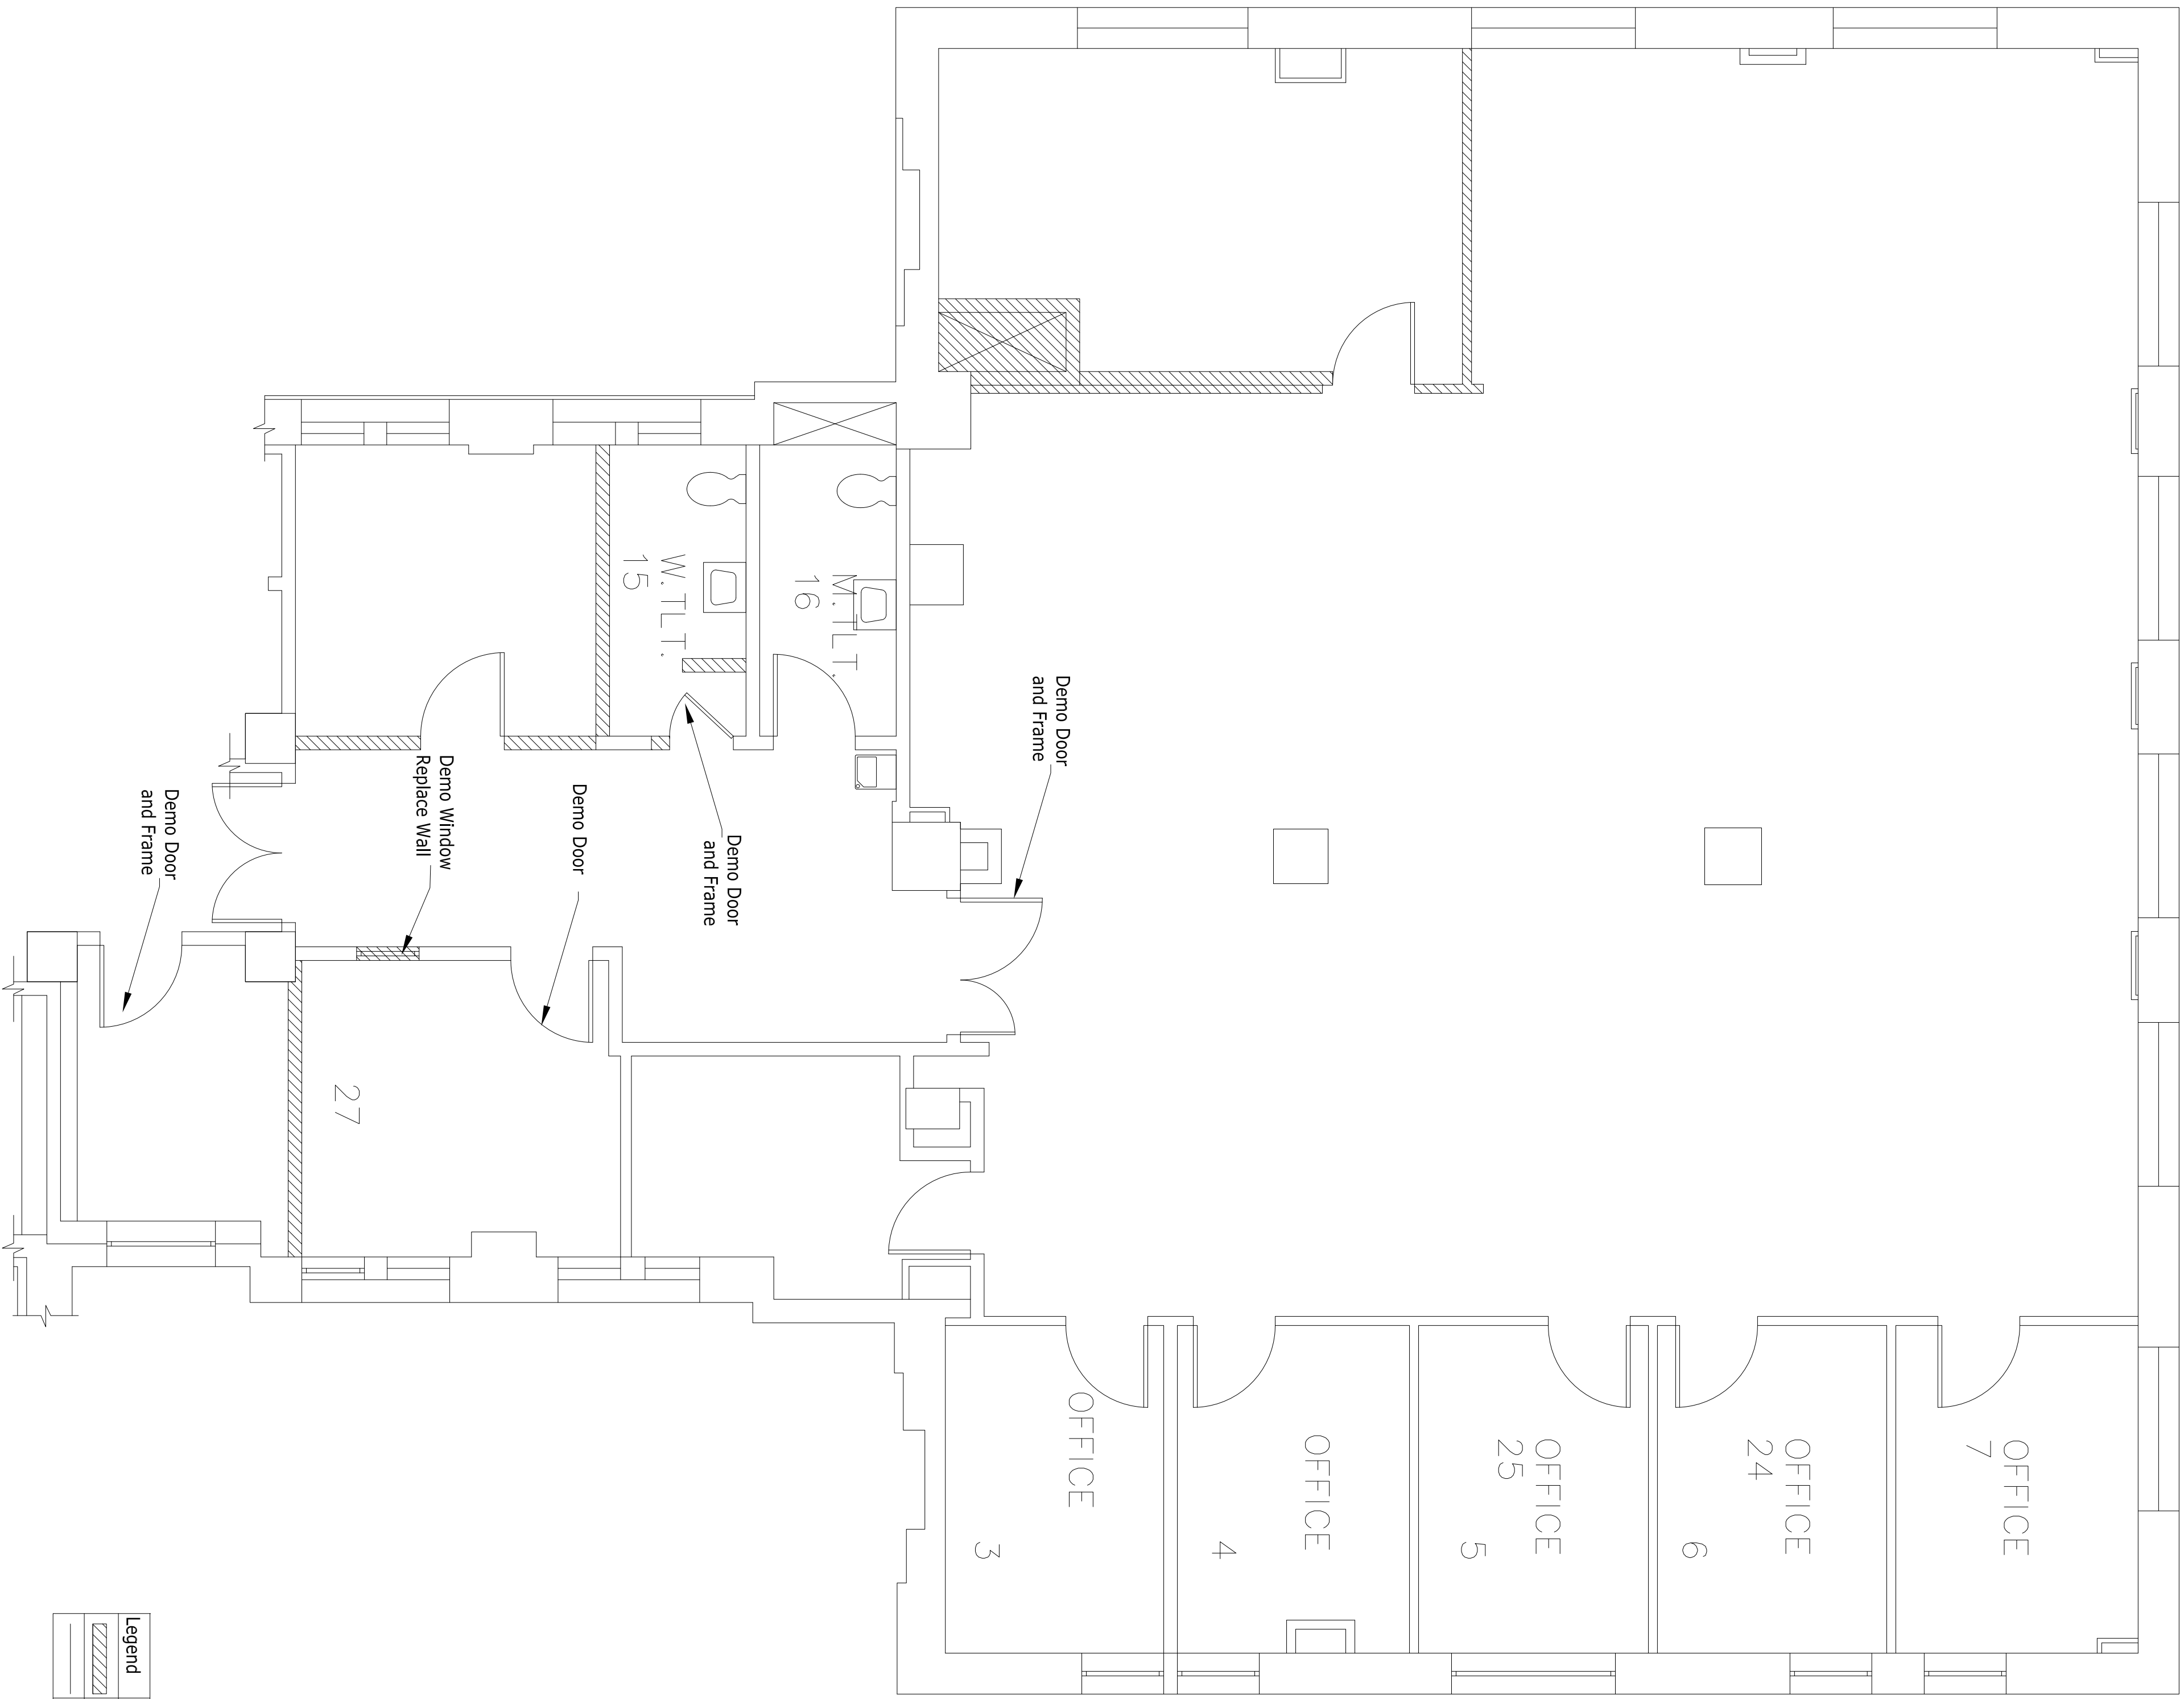

Legend	
	Demo Walls
	Demo Doors