

Revision	Date

CONSULTANTS:

ARCHITECT/ENGINEERS:

Drawing Title
NEW CONSTRUCTION PLAN

Project Title
Engineering Building 3 Renovation


Project Number
662-15-001

Building Number
3

Drawing Number
Dwg. 3 of 6

Office of Construction and Facilities Management
Department of Veterans Affairs

3 NEW CONSTRUCTION PLAN

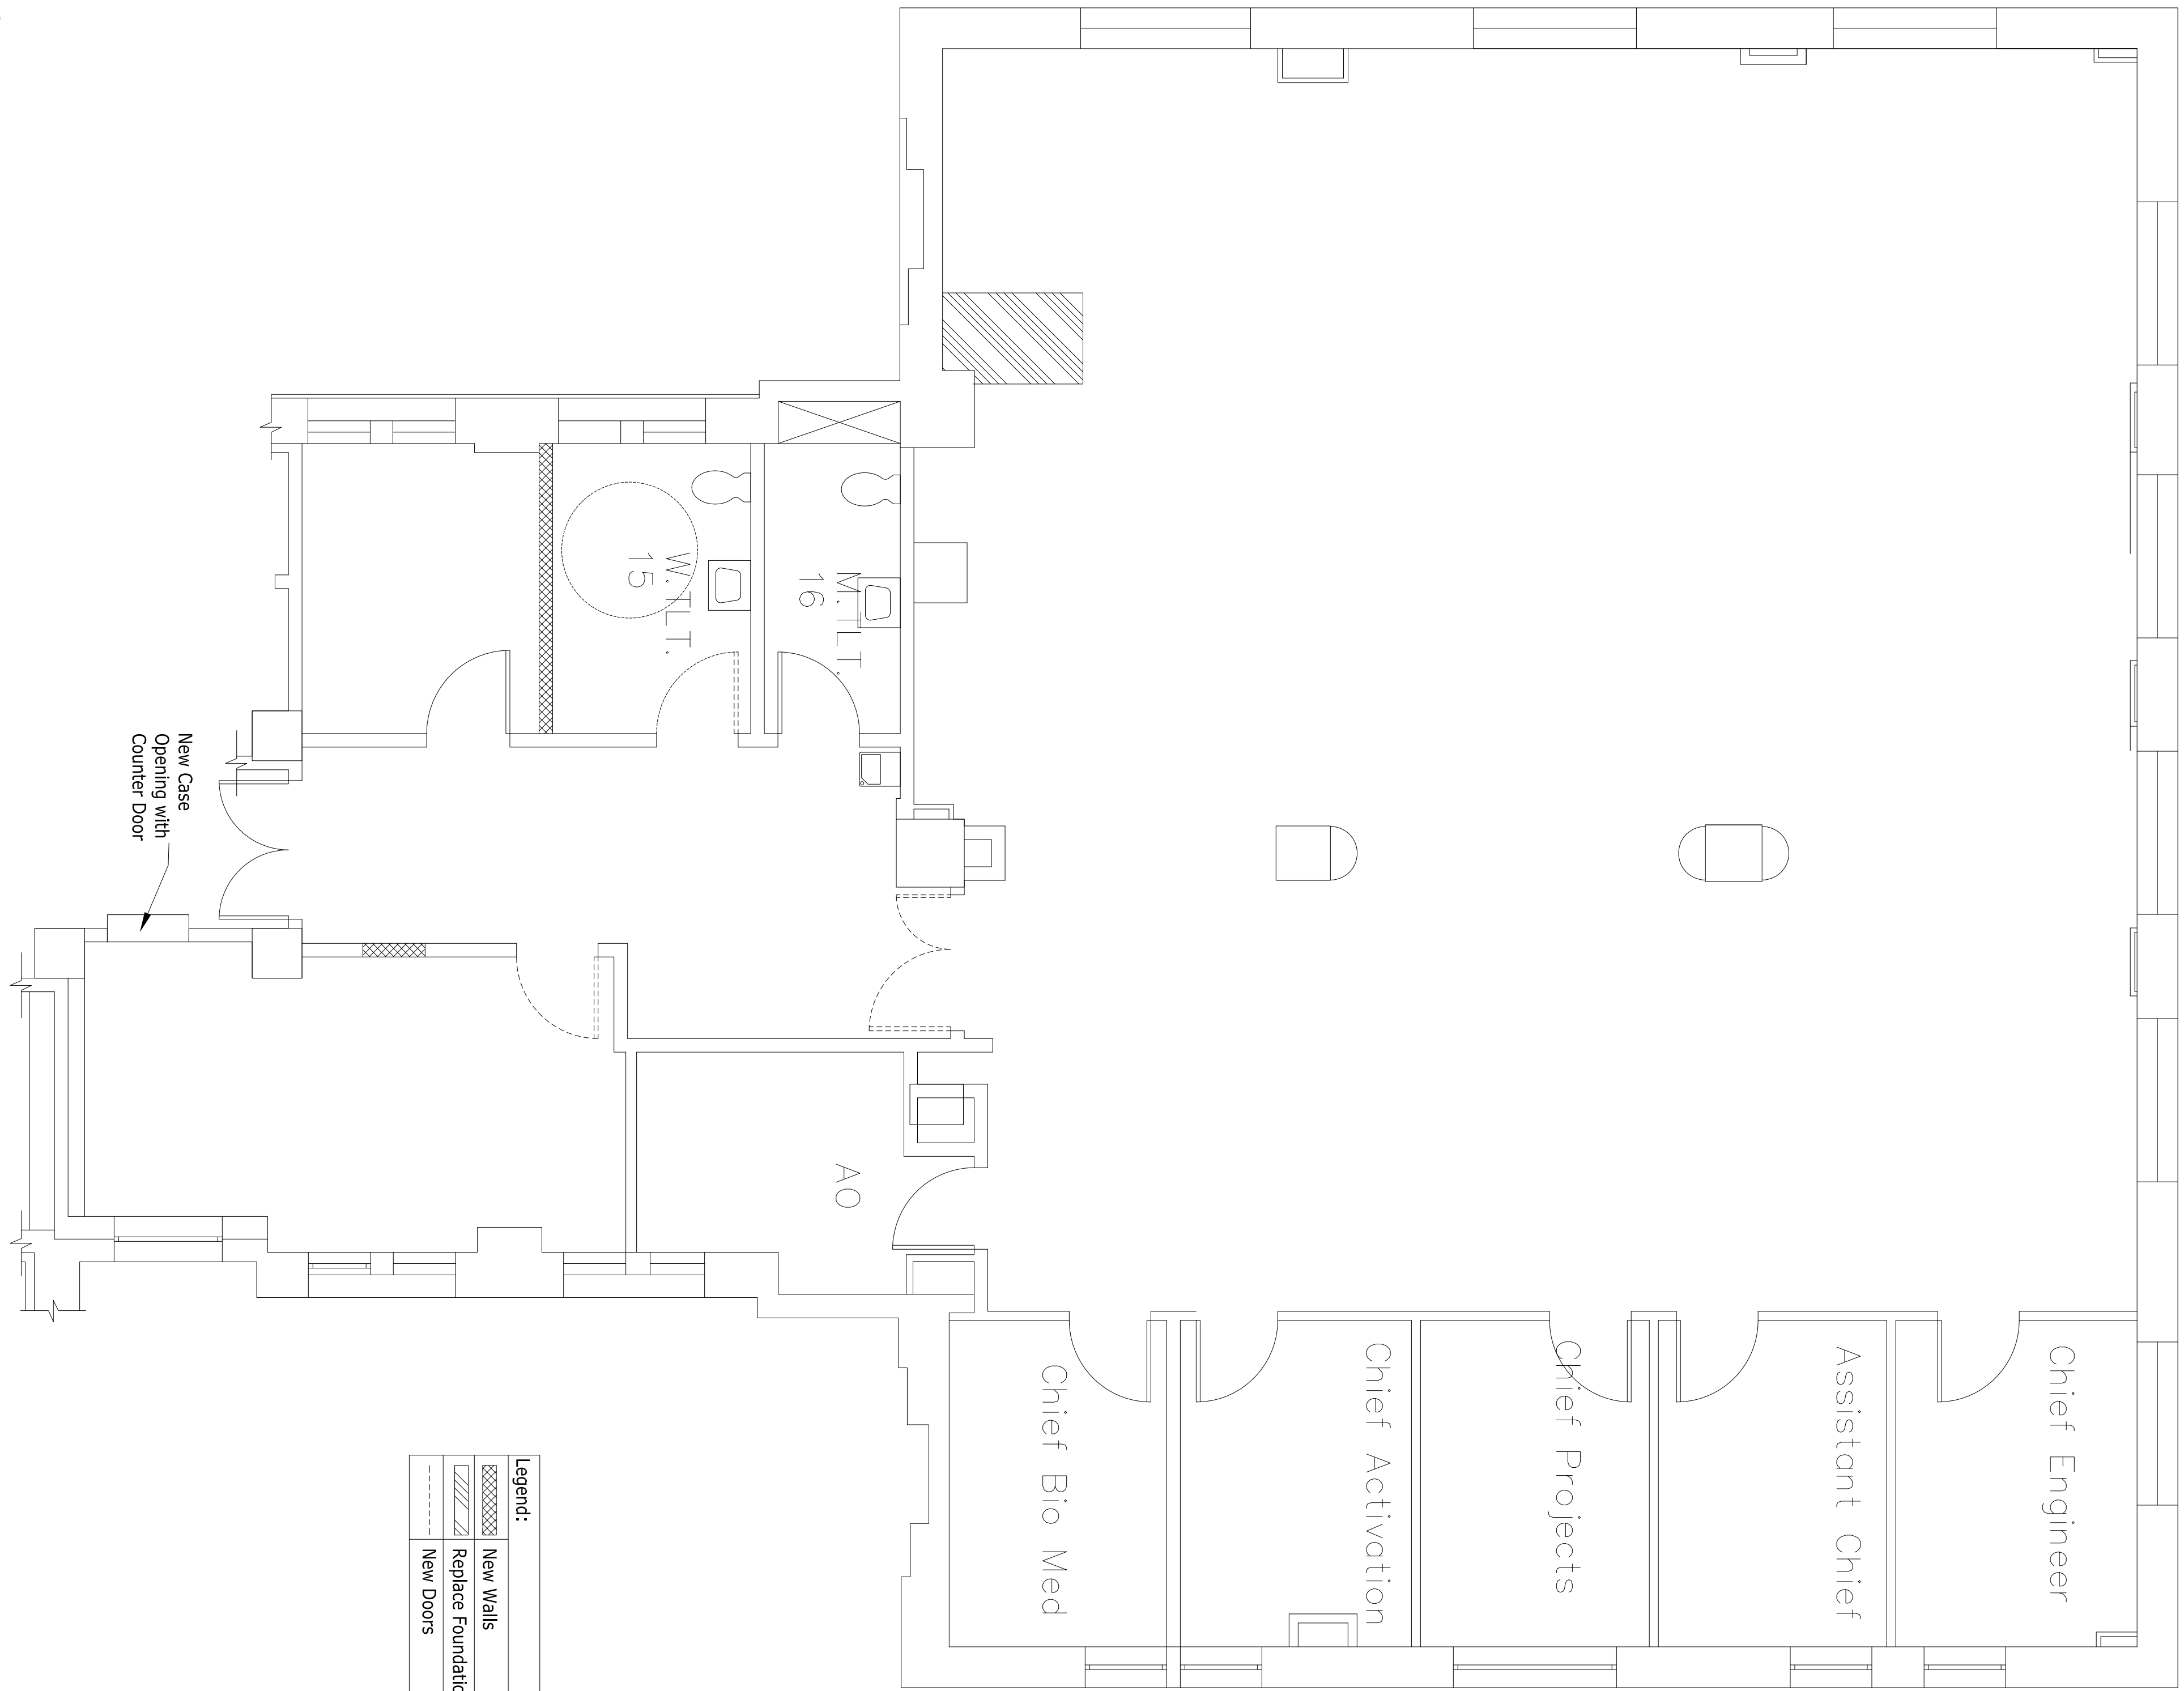

Legend:	
	New Walls
	Replace Foundation
	New Doors

Scale: 1/4"=1'-0"