
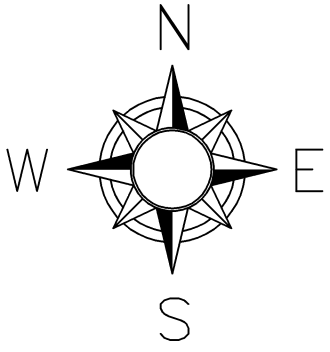


EAGLE POINT
NATIONAL CEMETERY SURVEY
EAGLE POINT, OREGON

SURVEY FOR: NATIONAL CEMETERY ADMINISTRATION

PROPERTY LOCATION: 2763 Riley Road, Eagle point, Oregon.

- NOTES:
1. Boundary and easement information were provided by Hoffbuhr & Associates, Inc. signed by Darrell Huck and dated April 27, 2009 and October 5, 2010.
 2. The location and extent of underground utilities, if shown, are based upon existing drawings provided by others and by above ground evidence. There is no guarantee as to the accuracy or the completeness of this information. The size and location should be considered approximate. Additional underground utilities may be present. Verification of the existence and location of all utilities should be obtained from the utility owners prior to any planning or design.
 3. The location and extent of grave site locations, if shown are based upon existing drawings. There is no guarantee as to the accuracy or the completeness of this information. The size and location should be considered approximate.
 4. Benchmark, Top of Cast Iron Monument elevation = 1509.69 feet, N.G.V.D. 29(47) datum. See Grid A-6, Sheet B-1.3
 5. The basis of bearings is assumed.
 5. Topographic and planimetric features were surveyed by Anderson Engineering of Minnesota April 23, 2009, October 5, 2010 and March 24, 2011.

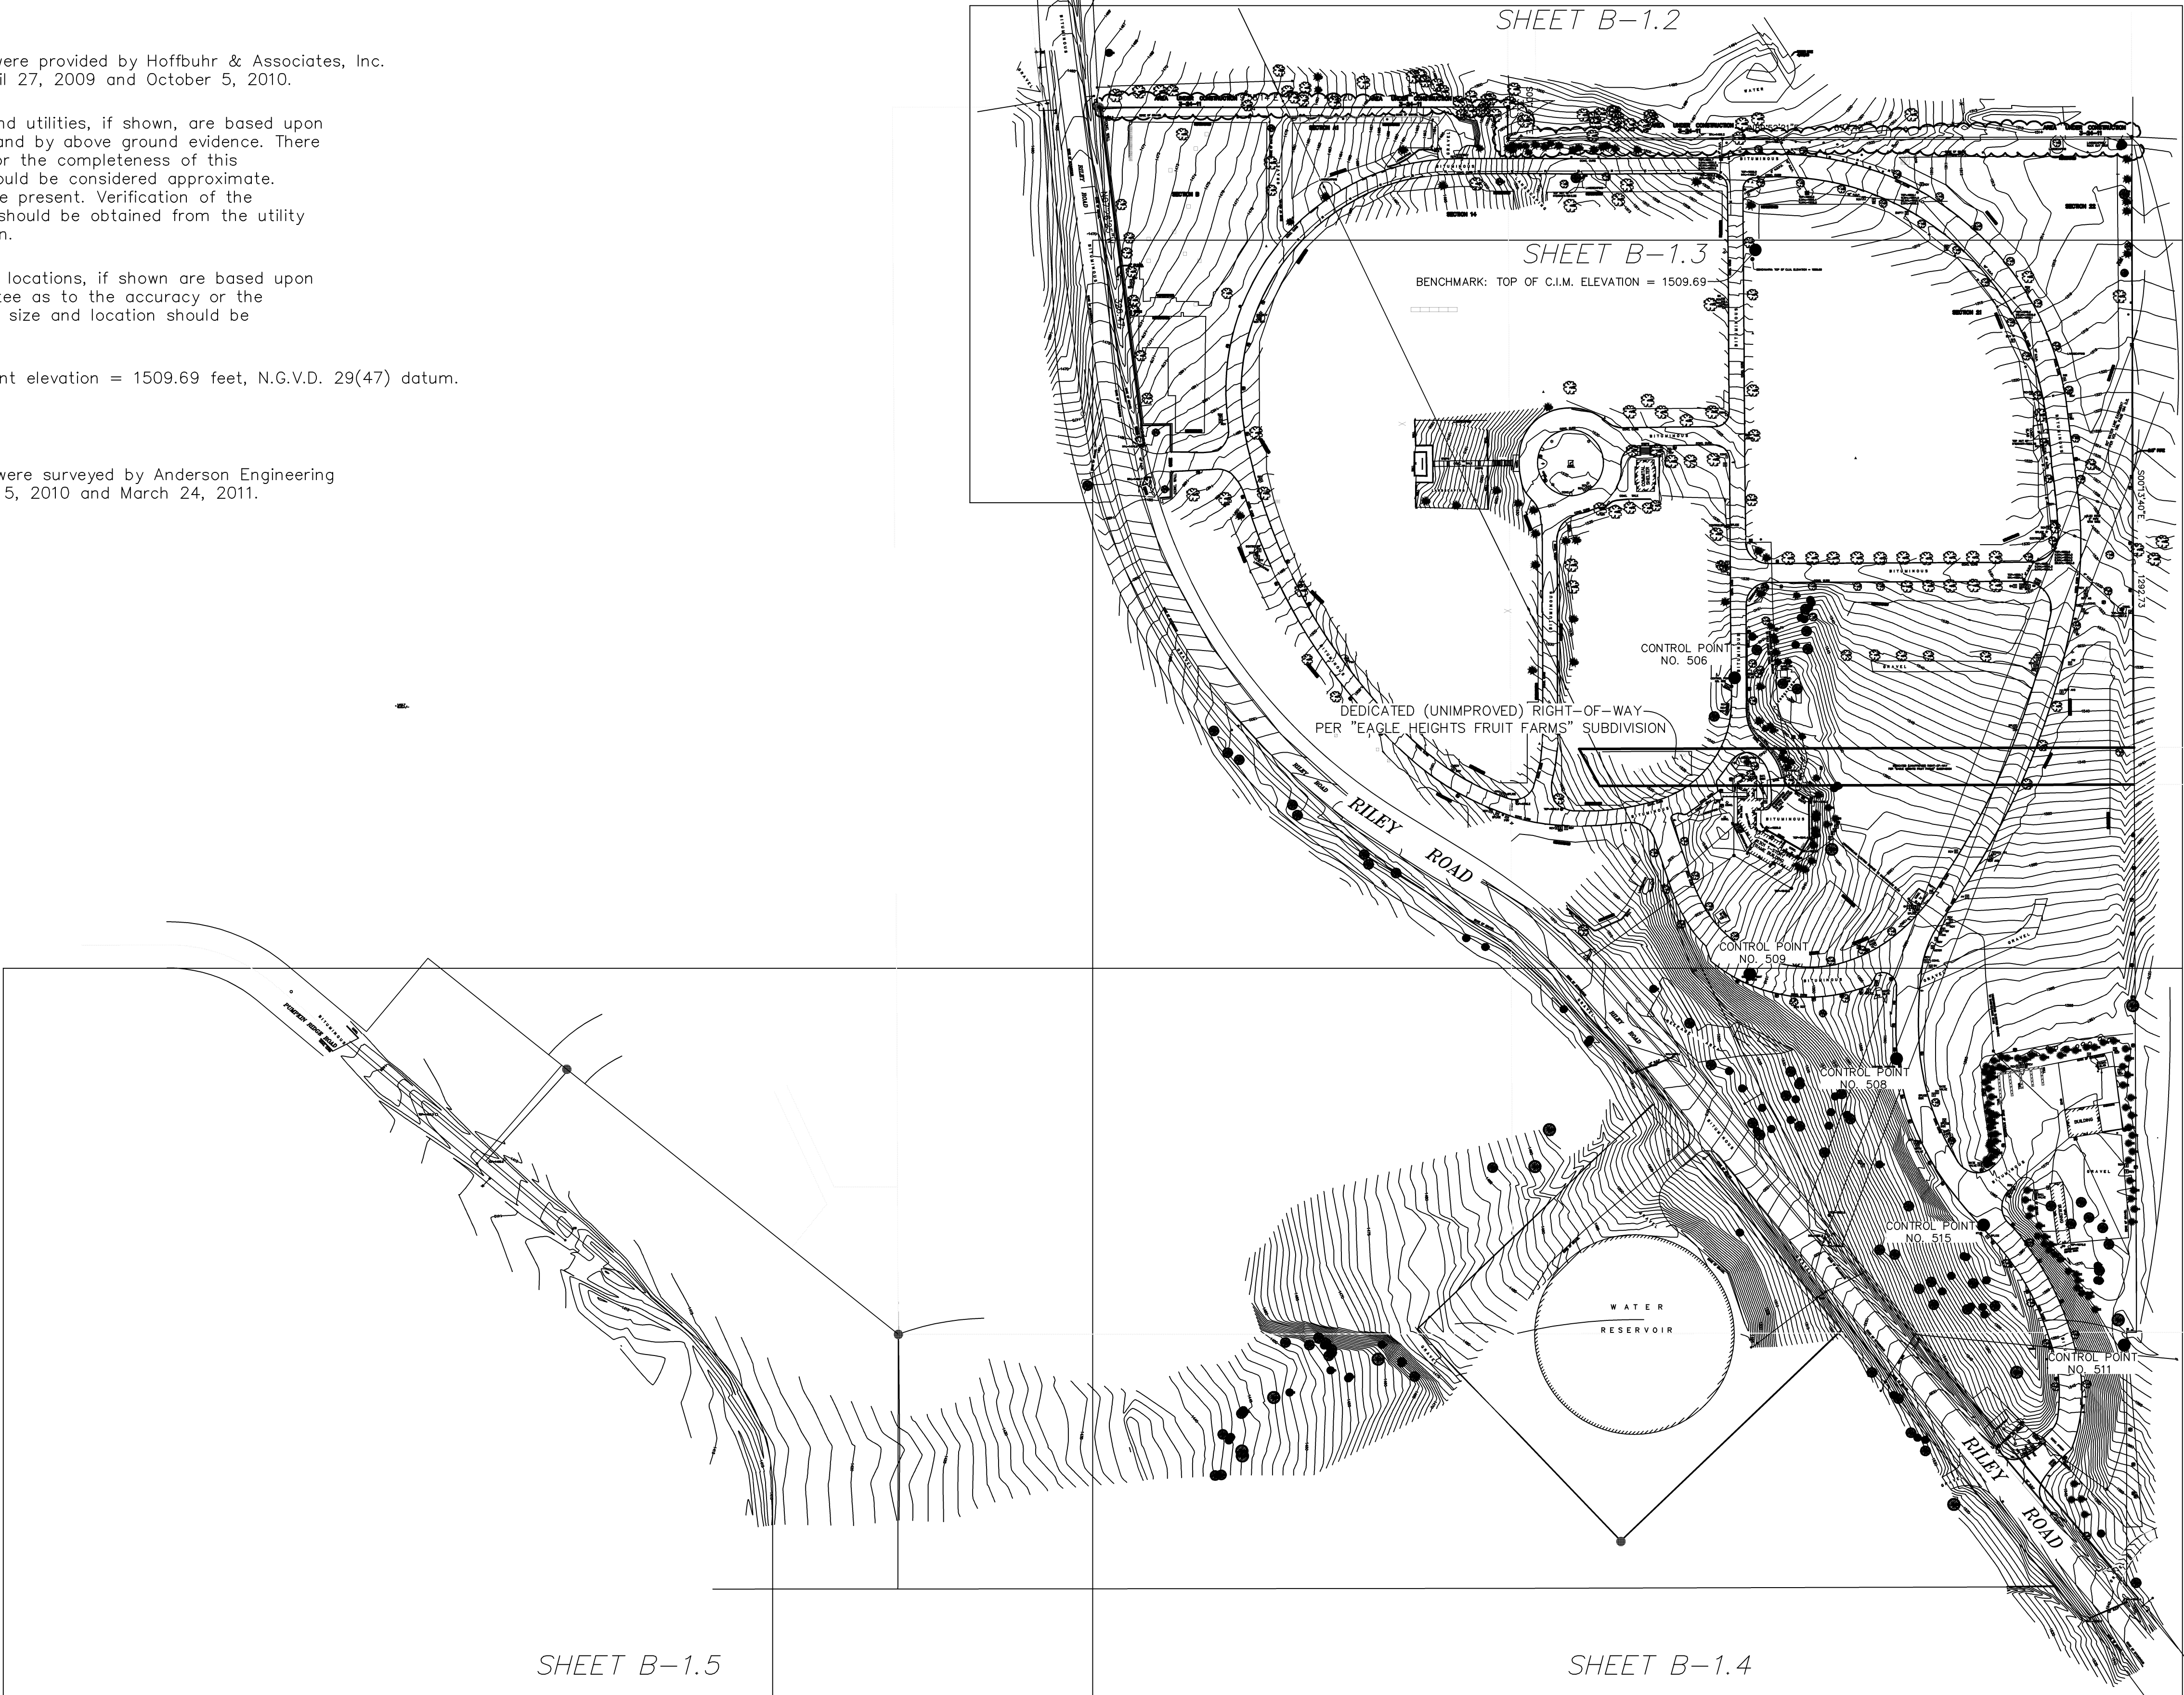


- TREE LEGEND**

 - CONIFEROUS
 - 2" CEDAR
 - 4" DECIDUOUS
 - 6" MAPLE
 - 8" OAK
 - 10" PINE
- LEGEND**

 - AIR CONDITIONER
 - CATCH BASIN
 - CULVERT
 - ELECTRIC BOX
 - GRAVE SECTION MARKER
 - SPRINKLER HEAD
 - GATE VALVE
 - CLEAN OUT
 - GUARD POST
 - HYDRANT
 - HANDHOLE
 - LIGHT POLE
 - MANHOLE
 - IRRIGATION CONTROL
 - POWER POLE
 - SIGN
 - SOIL BORING
 - TELEPHONE BOX
 - ELECTRIC METER
 - ROOF DRAIN
 - BENCH
 - CONTROL POINT
 - GRAVE SECTION MONUMENT
 - FENCE
 - GAS MAIN
 - OVERHEAD WIRES
 - STORM SEWER
 - UNDERGROUND ELECTRIC
 - UNDERGROUND TELEPHONE
 - WATER MAIN

CONTROL SCHEDULE				
POINT NUMBER	NORTHING	EASTING	ELEVATION	SET CONTROL
506	5700.47	5236.67	1545.16	SET PK NAIL
508	5288.48	5411.84	1561.11	SET SPIKE
509	5380.26	5253.19	1543.36	SET PK NAIL
511	4978.92	5658.04	1567.81	SET SPIKE
515	5108.75	5505.97	1563.9	SET SPIKE

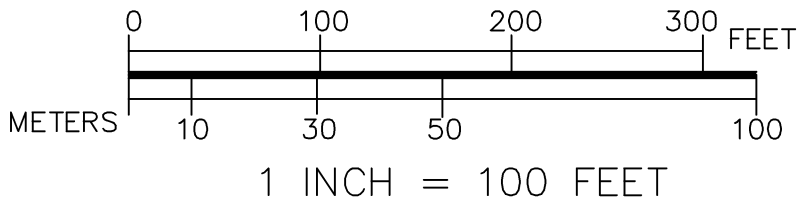

BID DOCUMENTS 7/1/2011

<table><tr><td>Revisions</td><td>Date</td></tr><tr><td> </td><td> </td></tr><tr><td> </td><td> </td></tr><tr><td> </td><td> </td></tr><tr><td> </td><td> </td></tr><tr><td> </td><td> </td></tr><tr><td> </td><td> </td></tr><tr><td> </td><td> </td></tr><tr><td> </td><td> </td></tr><tr><td> </td><td> </td></tr></table>	Revisions	Date																			<div></div> <div>Anderson Engineering of Minnesota, LLC 13605 1st AVENUE NORTH, SUITE 100, PLYMOUTH, MN 55441 TEL (763) 412-4000 FAX (763) 412-4090 www.ae-mn.com</div> <div></div> <div>N ATIONAL C EMETERY A DMINISTRATION</div>	<table><tr><td colspan="2">Drawing Title EXISTING CONDITIONS MAP - OVERALL</td></tr><tr><td colspan="2">Approved: Director, Office of Construction Management</td></tr><tr><td colspan="2">Approved: Director, Project Management Service</td></tr></table>	Drawing Title EXISTING CONDITIONS MAP - OVERALL		Approved: Director, Office of Construction Management		Approved: Director, Project Management Service		<table><tr><td colspan="2">Project Title REPLACE ADMINISTRATION AND MAINTENANCE BUILDING AND SITE IMPROVEMENTS</td></tr><tr><td>Building Number</td><td>Checked GRJ</td></tr><tr><td colspan="2">Location EAGLE POINT NATIONAL CEMETERY 2763 RILEY ROAD EAGLE POINT, OR 97524</td></tr></table>	Project Title REPLACE ADMINISTRATION AND MAINTENANCE BUILDING AND SITE IMPROVEMENTS		Building Number	Checked GRJ	Location EAGLE POINT NATIONAL CEMETERY 2763 RILEY ROAD EAGLE POINT, OR 97524		<table><tr><td>Date 7-1-2011</td></tr><tr><td>Project No. 906CM3009</td></tr><tr><td>DRAWING NO. B-1.1</td></tr><tr><td>Dwg. 5 OF 166</td></tr></table>	Date 7-1-2011	Project No. 906CM3009	DRAWING NO. B-1.1	Dwg. 5 OF 166
	Revisions	Date																																						
Drawing Title EXISTING CONDITIONS MAP - OVERALL	
Approved: Director, Office of Construction Management	
Approved: Director, Project Management Service	
Project Title REPLACE ADMINISTRATION AND MAINTENANCE BUILDING AND SITE IMPROVEMENTS	
Building Number	Checked GRJ																																							
Location EAGLE POINT NATIONAL CEMETERY 2763 RILEY ROAD EAGLE POINT, OR 97524	
Date 7-1-2011	
Project No. 906CM3009	
DRAWING NO. B-1.1	
Dwg. 5 OF 166	