

CREMAIN GRID POINTS

SECTION F4:

POINT ID	NORTHING	EASTING
1	5632.34	5267.52
2	5613.10	5280.53
3	5608.33	5238.28
4	5590.09	5261.29
5	5570.85	5284.31
6	5551.61	5307.33
7	5596.31	5219.04
8	5597.07	5242.05
9	5547.83	5285.07
10	5528.59	5288.09
11	5509.35	5311.11
12	5563.29	5199.80
13	5544.05	5222.81
14	5524.81	5245.83
15	5505.57	5268.85
16	5486.33	5291.87
17	5540.27	5180.56
18	5521.03	5203.57
19	5501.79	5226.59

NOTE:  
SEE SHEET 18 FOR CONTROL  
POINT DESCRIPTORS

SECTION MARKER POINTS

SECTION F4:

MARKER #	NORTHING	EASTING
1	5550.96	5170.02
2	5487.21	5196.98

3. INSTALL GRAVESITE  
CONTROL MARKER (TYP.)  
SEE TABLE UPPER LEFT  
FOR COORDINATES



TYPICAL SPACE FOR EACH CREMAIN IS INTENDED TO BE 3'-0" X 3'-0".

1 CREMAIN LAYOUT - F4



GRAVESITE LAYOUT NOTES - CONSTRUCTION

- 1 SECTION MARKER (APPROPRIATE SECTION LETTERS)
- 2 GRAVESITE MARKER SET IN CONCRETE (SEE DETAIL 5A-L3.6)

GRAVESITE LAYOUT NOTES - GENERAL

- SITE LAYOUT DIMENSIONS SHOWN ARE COMPUTER (AUTOCAD) GENERATED FROM ORIGINAL ELECTRONIC SURVEY DRAWINGS. CONTRACTOR SHALL FIELD VERIFY LAYOUT DIMENSIONS PRIOR TO AND DURING CONSTRUCTION. NOTIFY CONTRACTING OFFICER IF FIELD LAYOUT DIMENSIONS VARY FROM PLAN BY MORE THAN 0.2 FEET.
- THE CREMAIN PLOT LAYOUT PATTERN IS FOR A 3'-0" X 3'-0" INDIVIDUAL SPACE.
- CONTRACTOR SHALL CONTACT THE CONTRACTING OFFICER REGARDING ANY DISCREPANCIES BETWEEN FIELD CONDITIONS AND PLANS PRIOR TO PROCEEDING WITH WORK. THE WRITTEN DIMENSION SHALL SUPERSEDE THE DRAWN DIMENSION. ALL FIELD ADJUSTMENTS MUST BE APPROVED BY THE CONTRACTING OFFICER PRIOR TO INSTALLATION.
- ALL DIMENSIONS ARE TO BACK OF CURB, BACK OF WALK, OR CENTER LINE OR EDGE OF PAVING, UNLESS OTHERWISE NOTED. ALL DIMENSIONS ARE AT 90 DEGREES, UNLESS OTHERWISE NOTED.
- IF DISCREPANCIES OCCUR IN FIELD BETWEEN THIS SET OF DRAWINGS AND FIELD CONDITIONS, THE CONTRACTOR SHALL CONTACT THE CONTRACTING OFFICER TO REVIEW PRIOR TO CONSTRUCTION.
- ALL ELEMENTS TO BE INSTALLED PER PLAN DETAILS AND MANUFACTURER'S RECOMMENDATION.

2 CREMAIN SITE NUMBERING

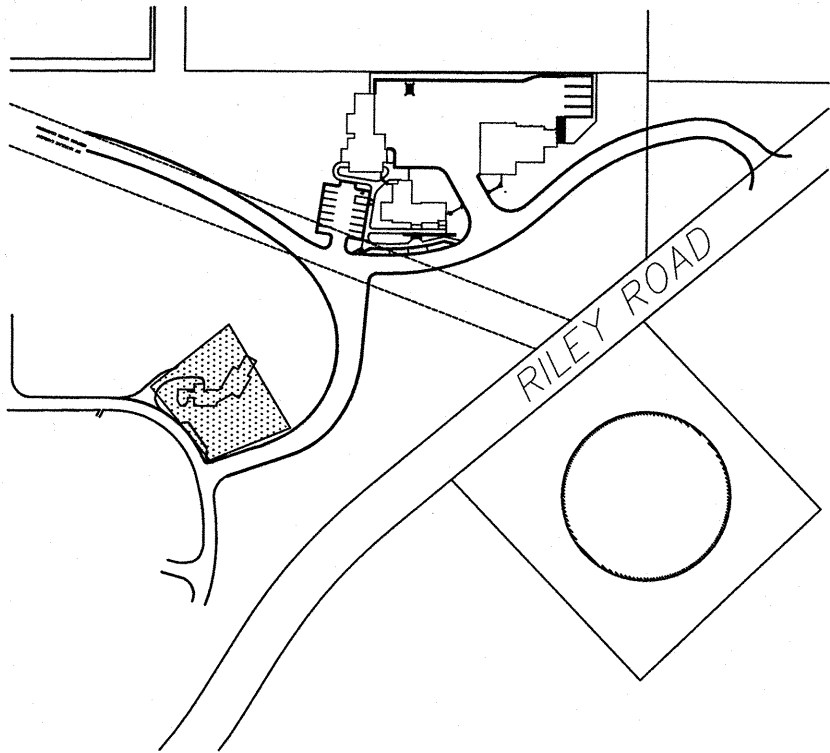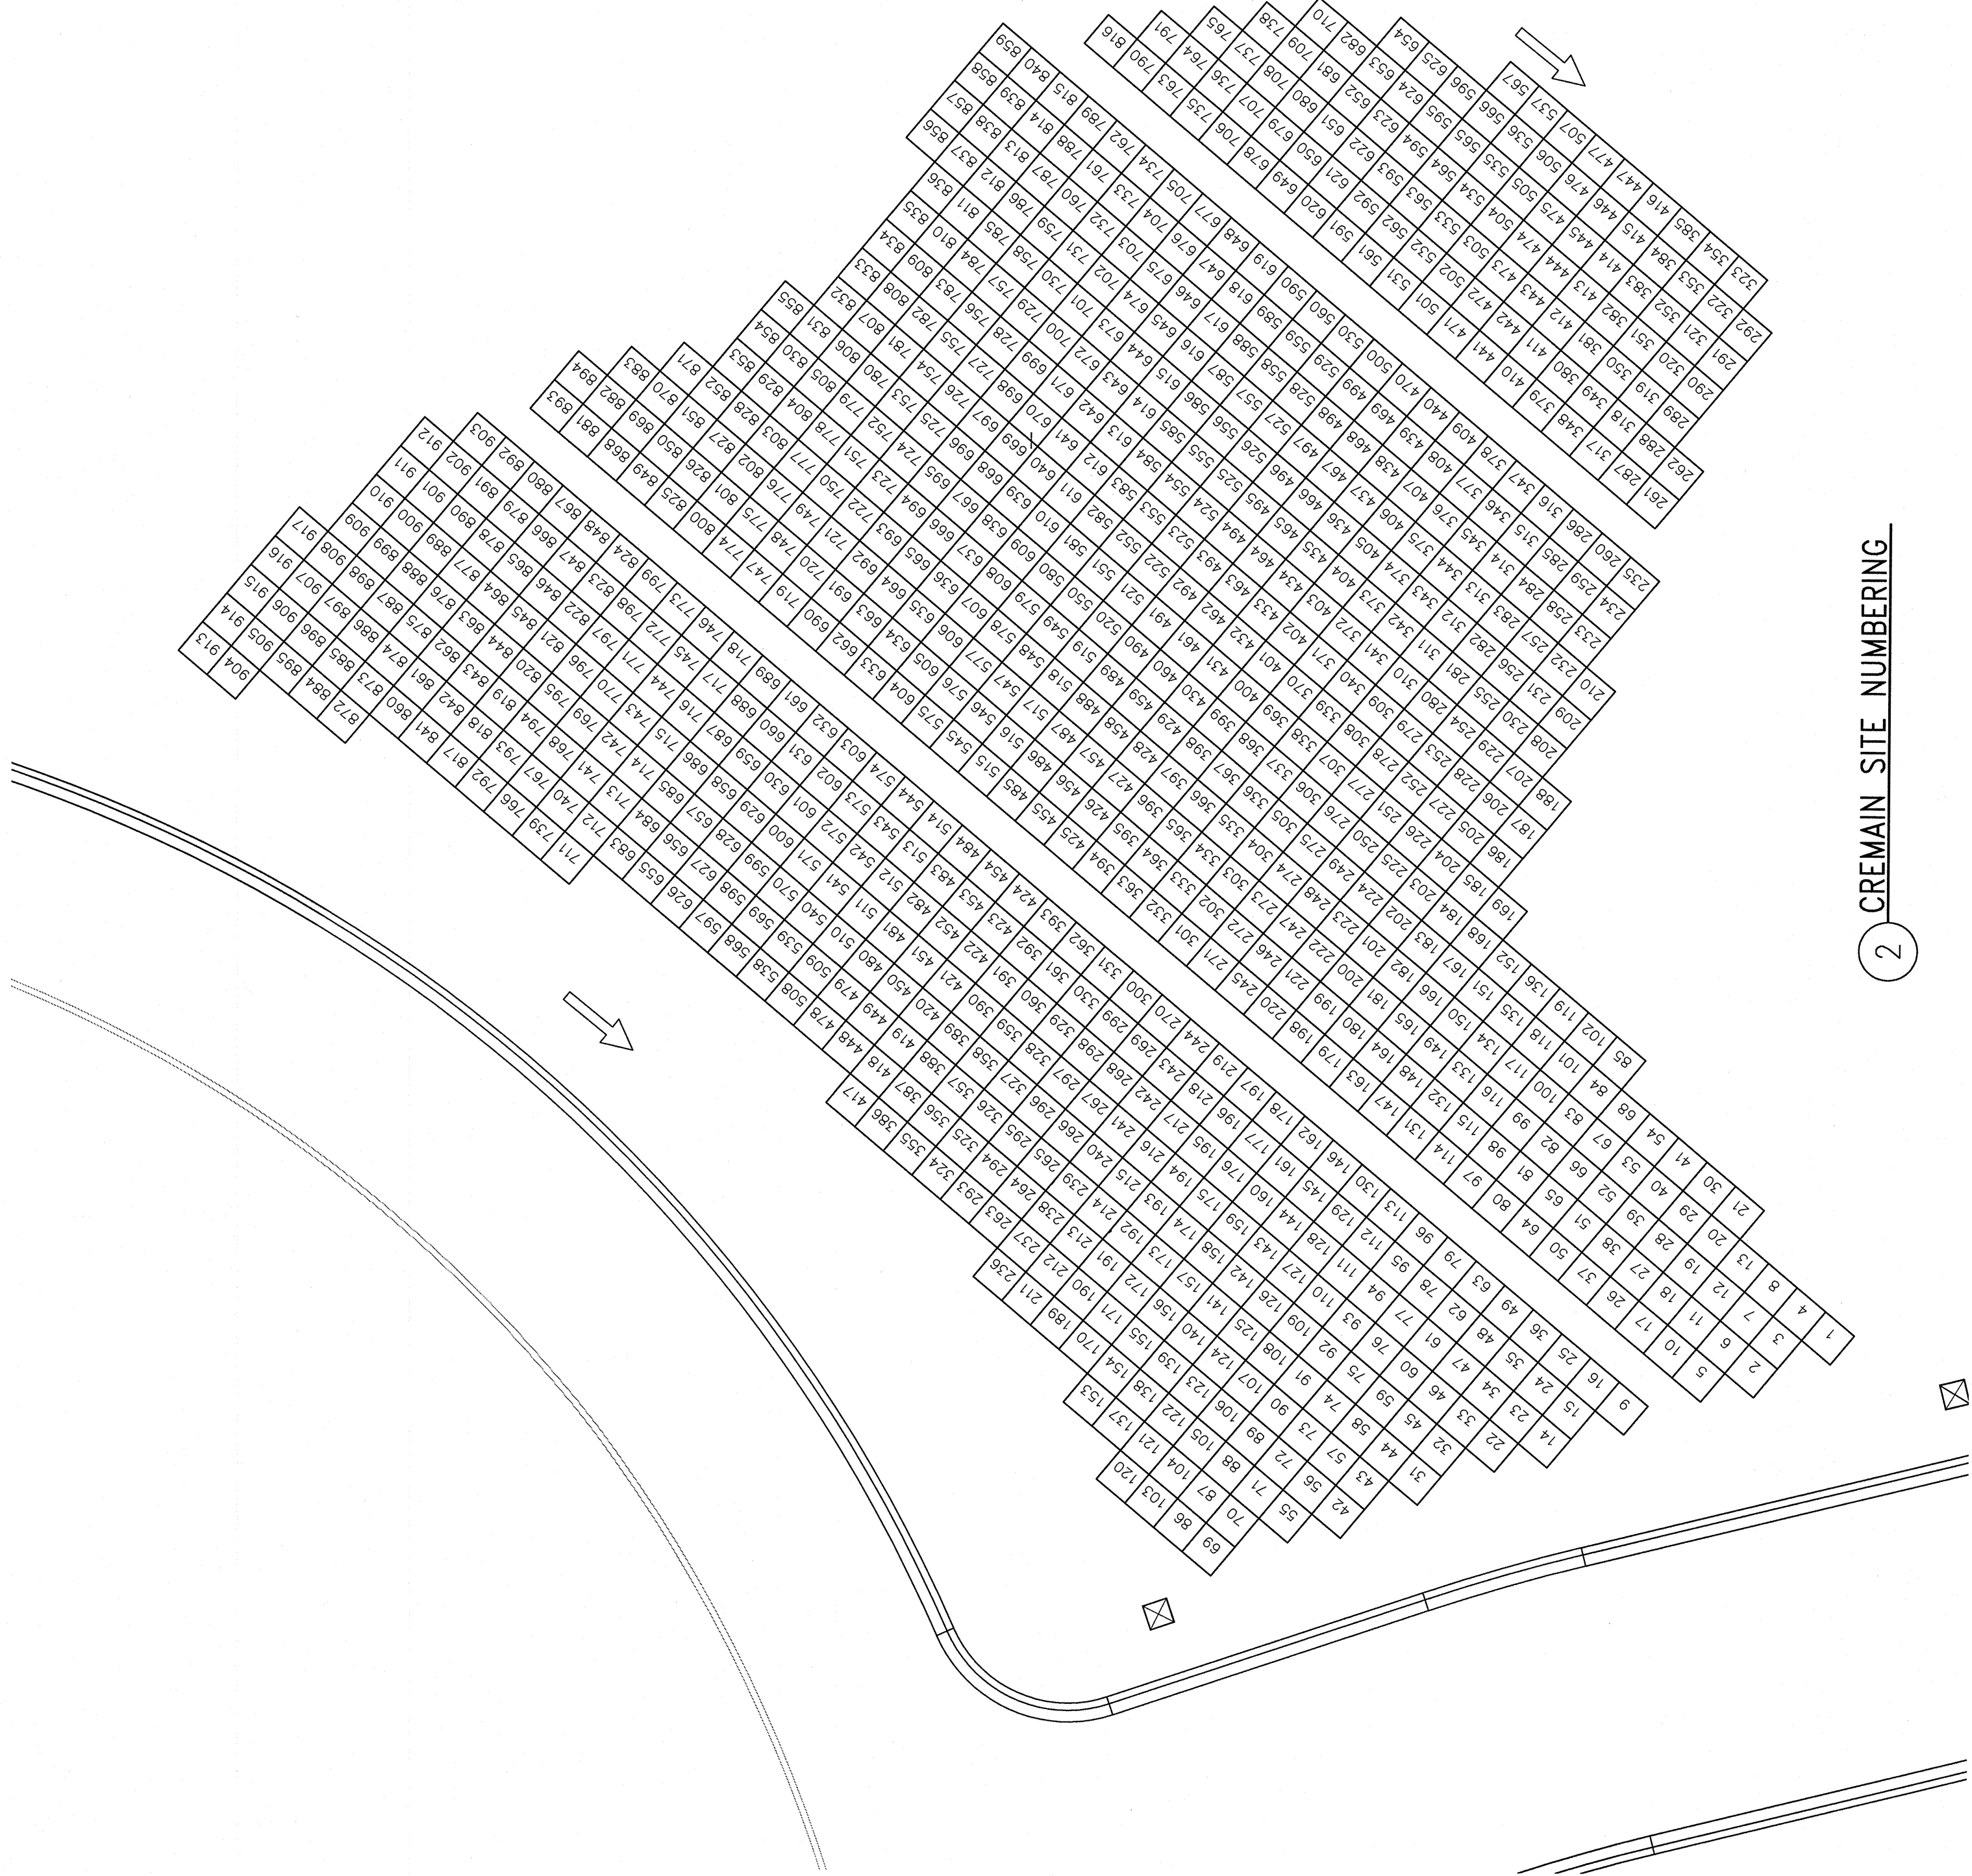

BID DOCUMENTS 7/1/2011

Drawing Title <b>CREMANS LAYOUT PLAN SECTION F4</b>		Project Title <b>REPLACE ADMINISTRATION AND MAINTENANCE BUILDING AND SITE IMPROVEMENTS</b>		Date 7-1-2011
Approved: Director, Office of Construction Management		Building Number GRJ		Project No. 906CM3009
Approved: Director, Project Management Service		Drawn: AMT/PSH		DRAWING NO. L-1.3
		Location EAGLE POINT NATIONAL CEMETERY 2768 RILEY ROAD EAGLE POINT, OR 97524		Dwg. 17 OF 181

<b>Anderson Engineering of Minnesota, LLC</b> 13605 1st AVENUE NORTH, SUITE 100, PLYMOUTH, MN 55441 TEL (763) 412-4000 FAX (763) 412-4090 WWW.AE-MIN.COM			
REVISED GRID TO MATCH F-3		Date	