

 3502I AP

 3502I Elevator AP

 3502E AP


 Legacy AP


 Spectrum Capture


 Wiring Closet

Bay Pines Building 1A - Floor 1


Default

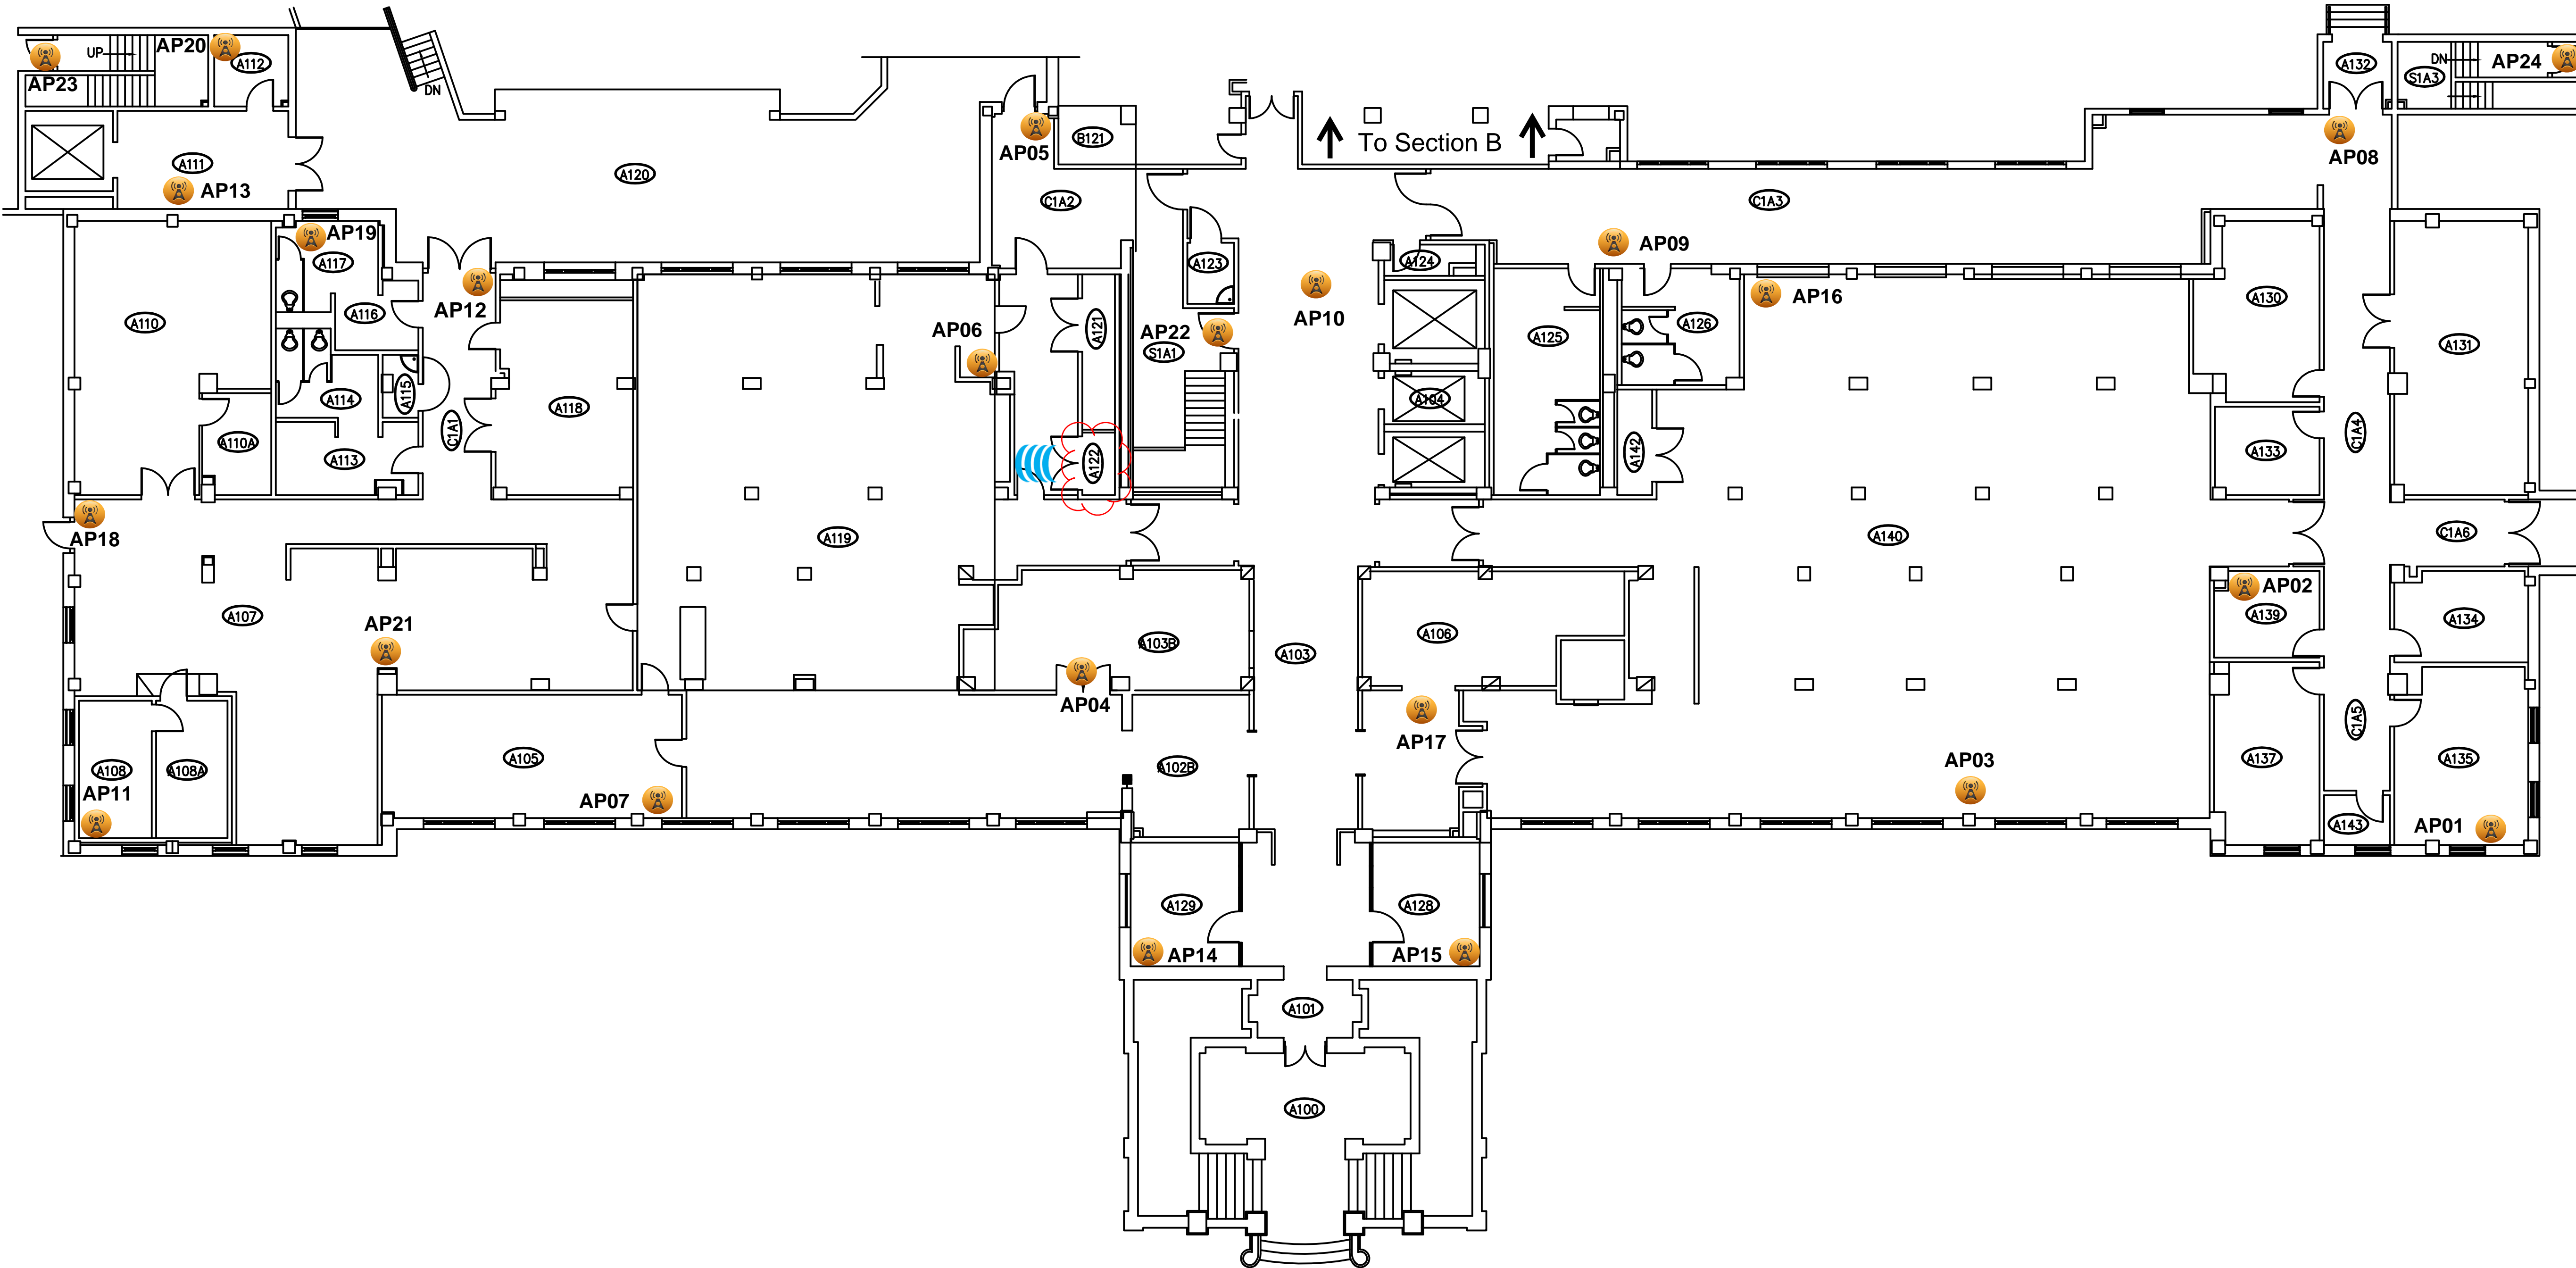


 3502I AP

 3502I Elevator AP

 3502E AP


 Legacy AP

 Spectrum Capture

 Wiring Closet

Bay Pines Building 1A - Floor 2

Default

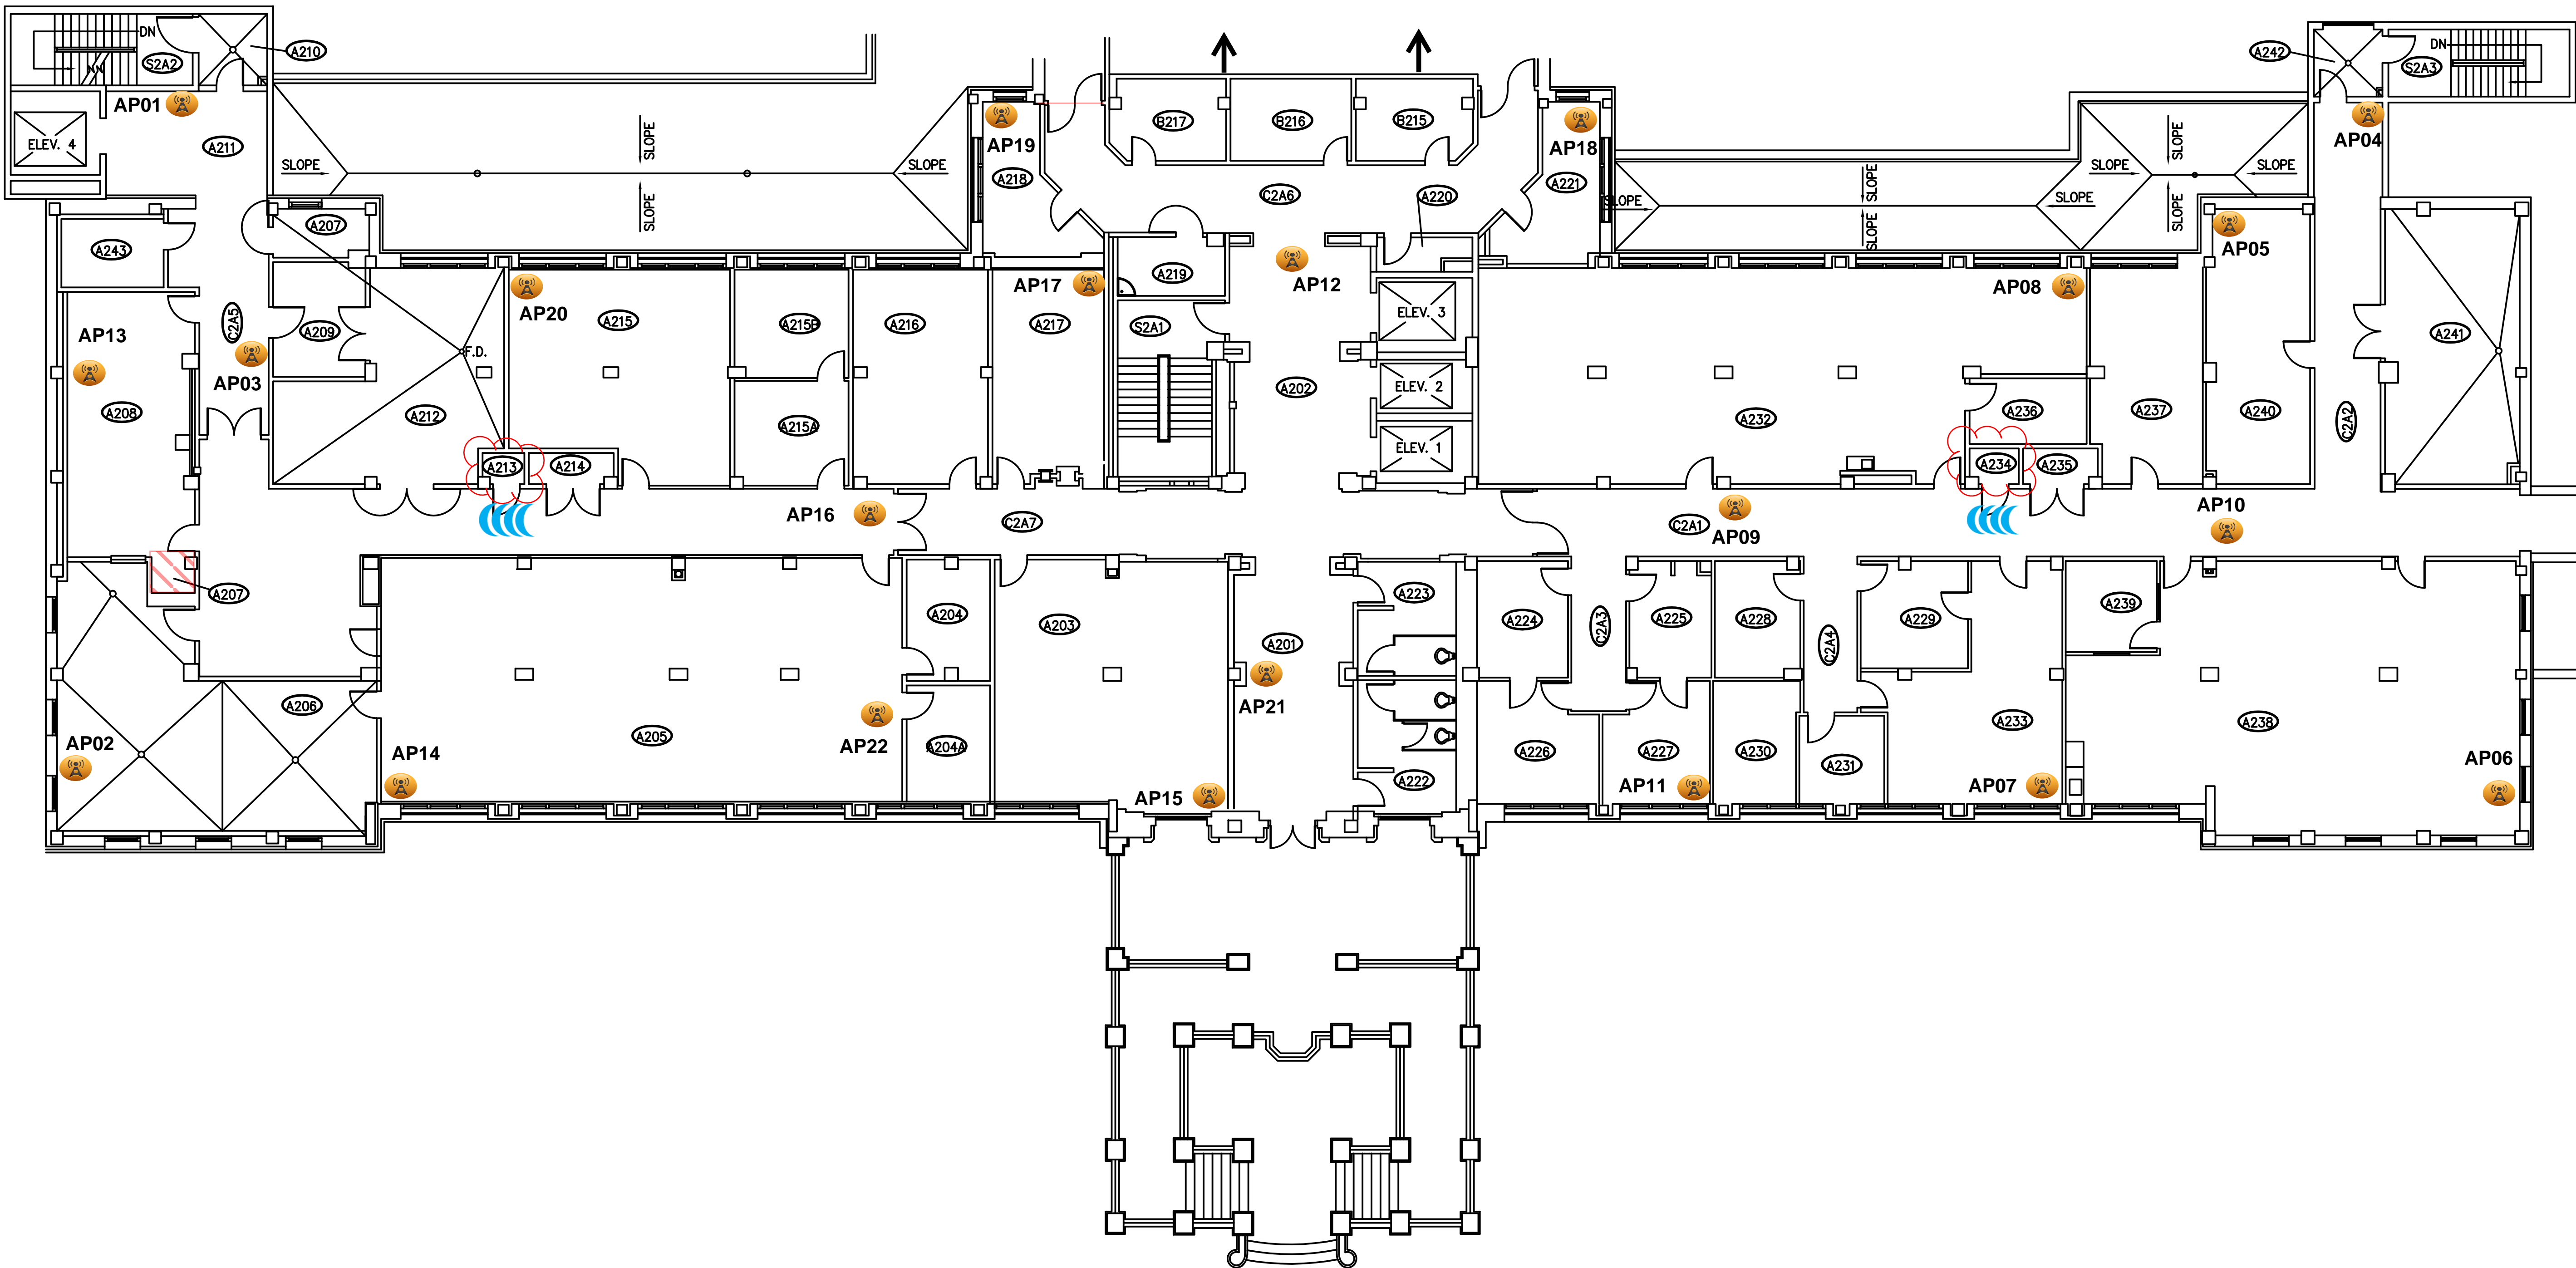



3502I AP



3502I
Elevator AP



3502E AP



Legacy AP




Spectrum Capture



Wiring Closet

Bay Pines Building 1B - Floor 1

Default

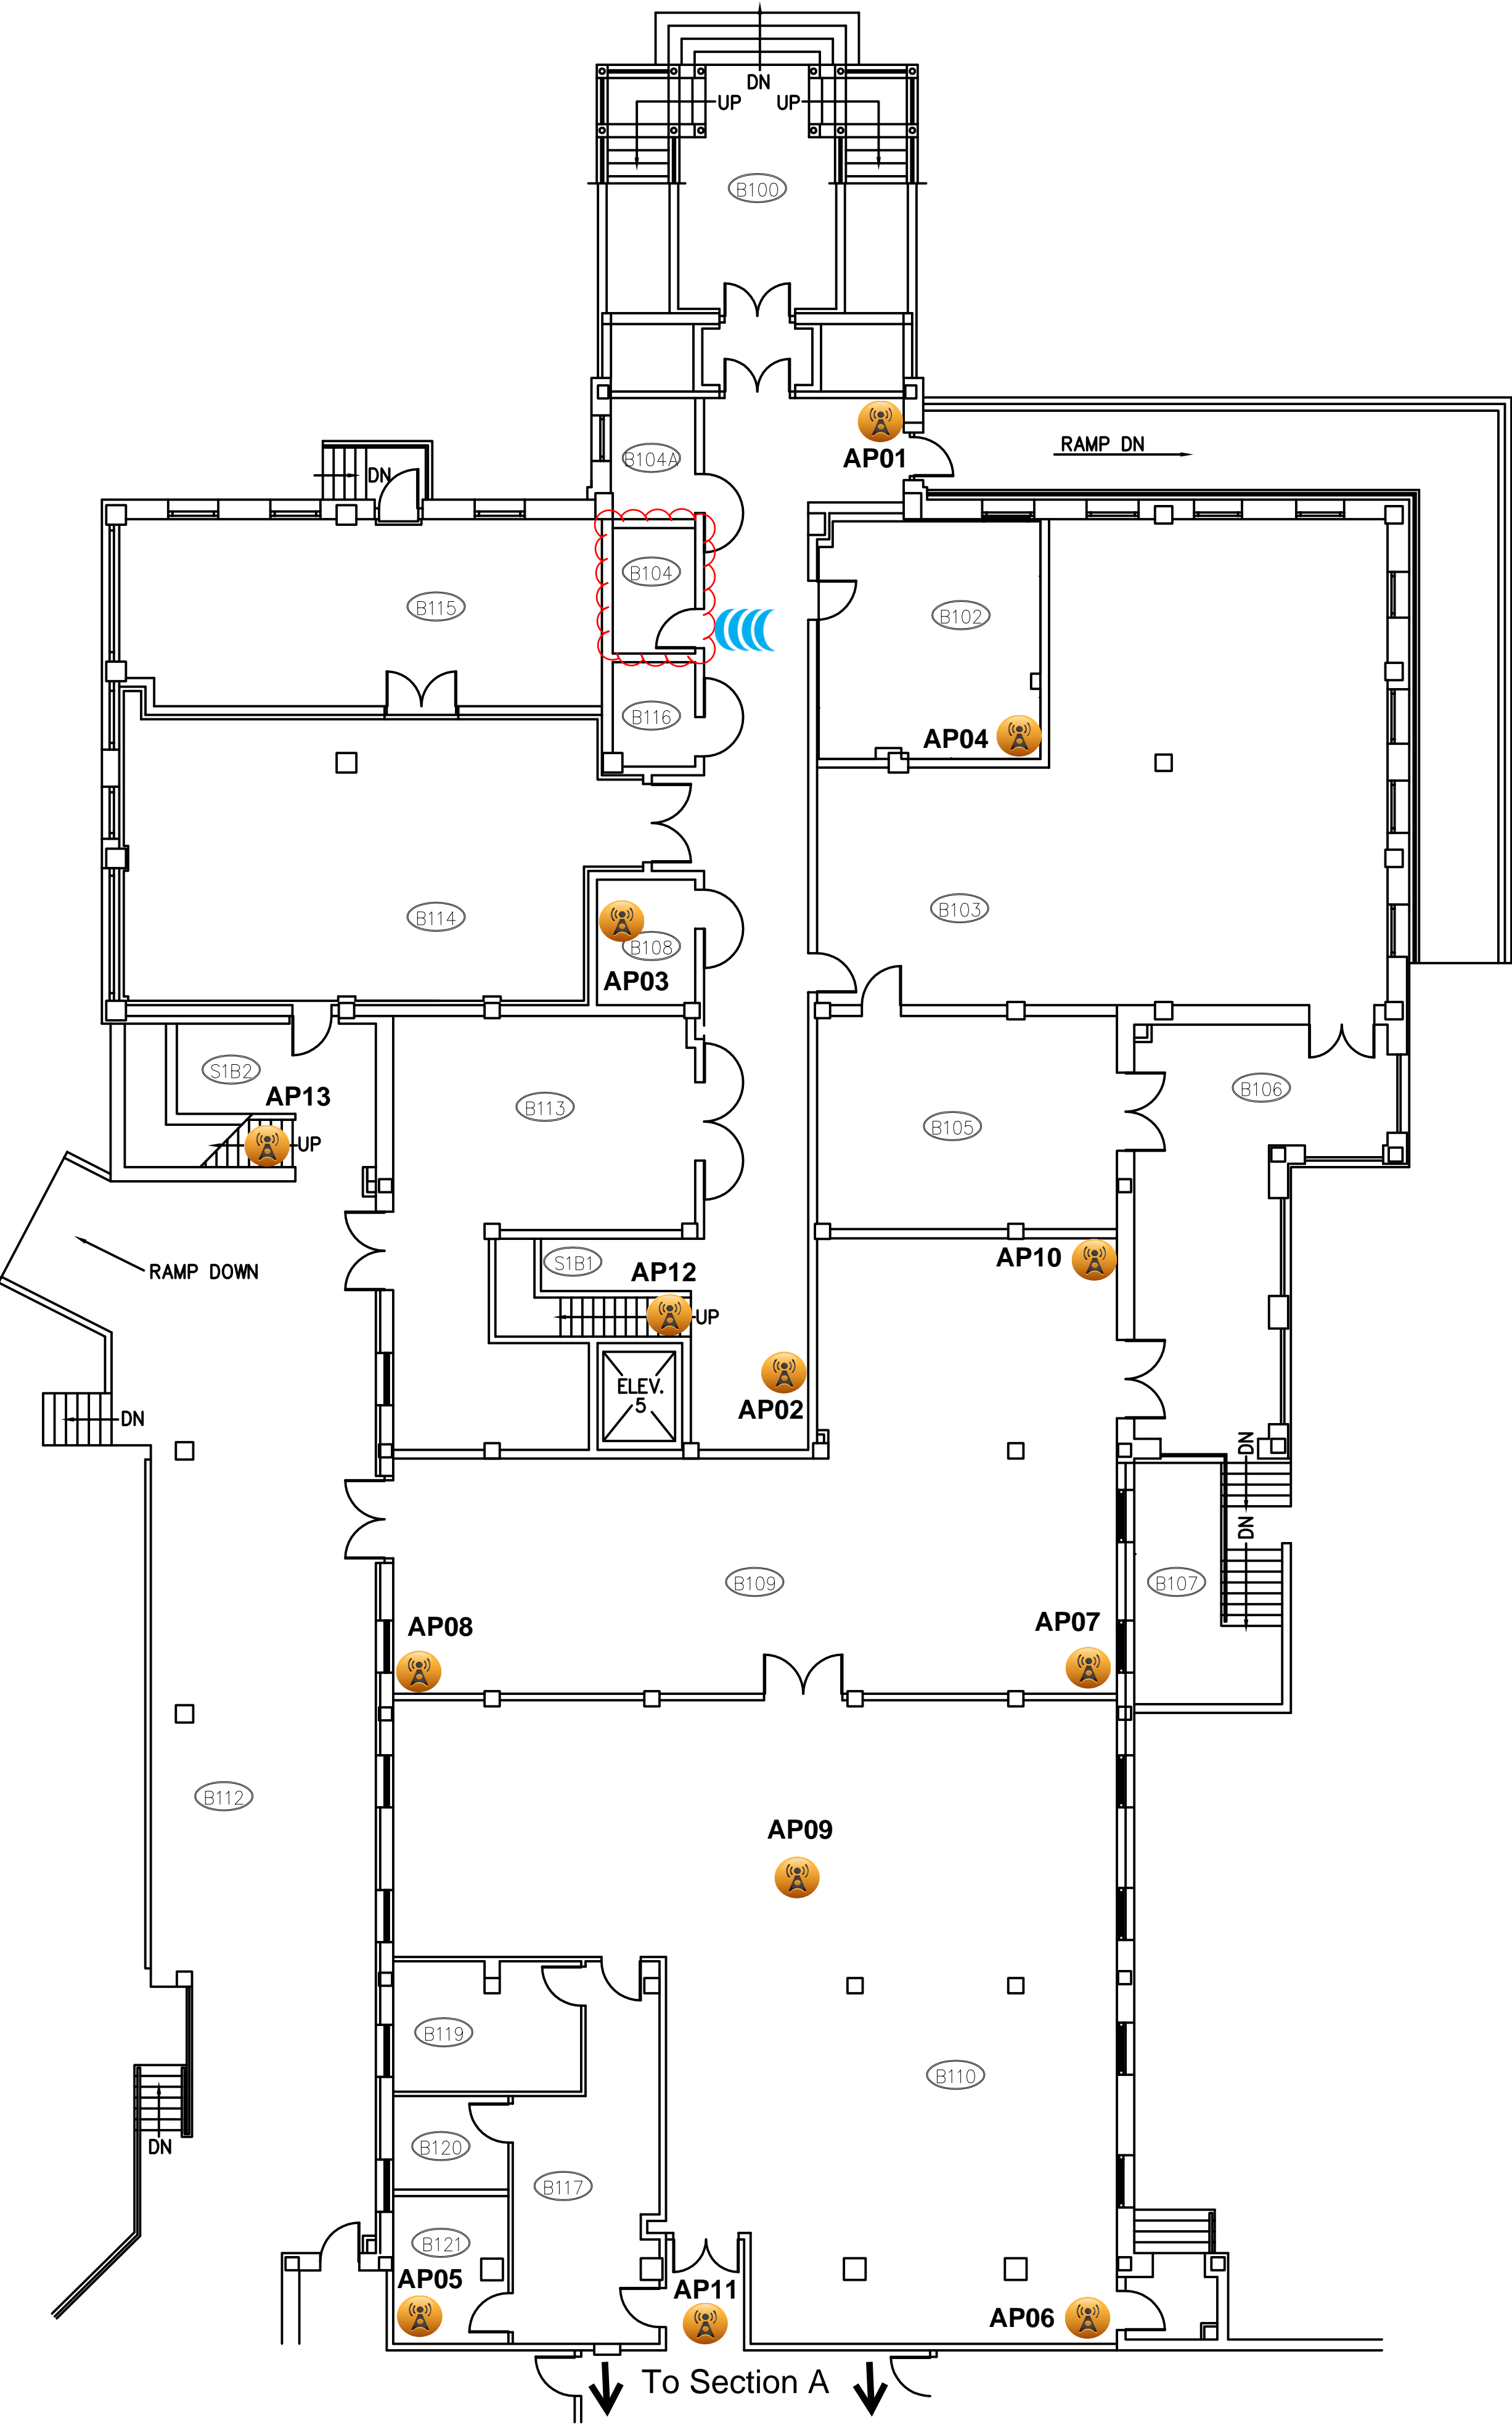



3502I AP



3502I
Elevator AP



3502E AP



Legacy AP




Spectrum Capture



Wiring Closet

Bay Pines Building 1B - Floor 2

Default

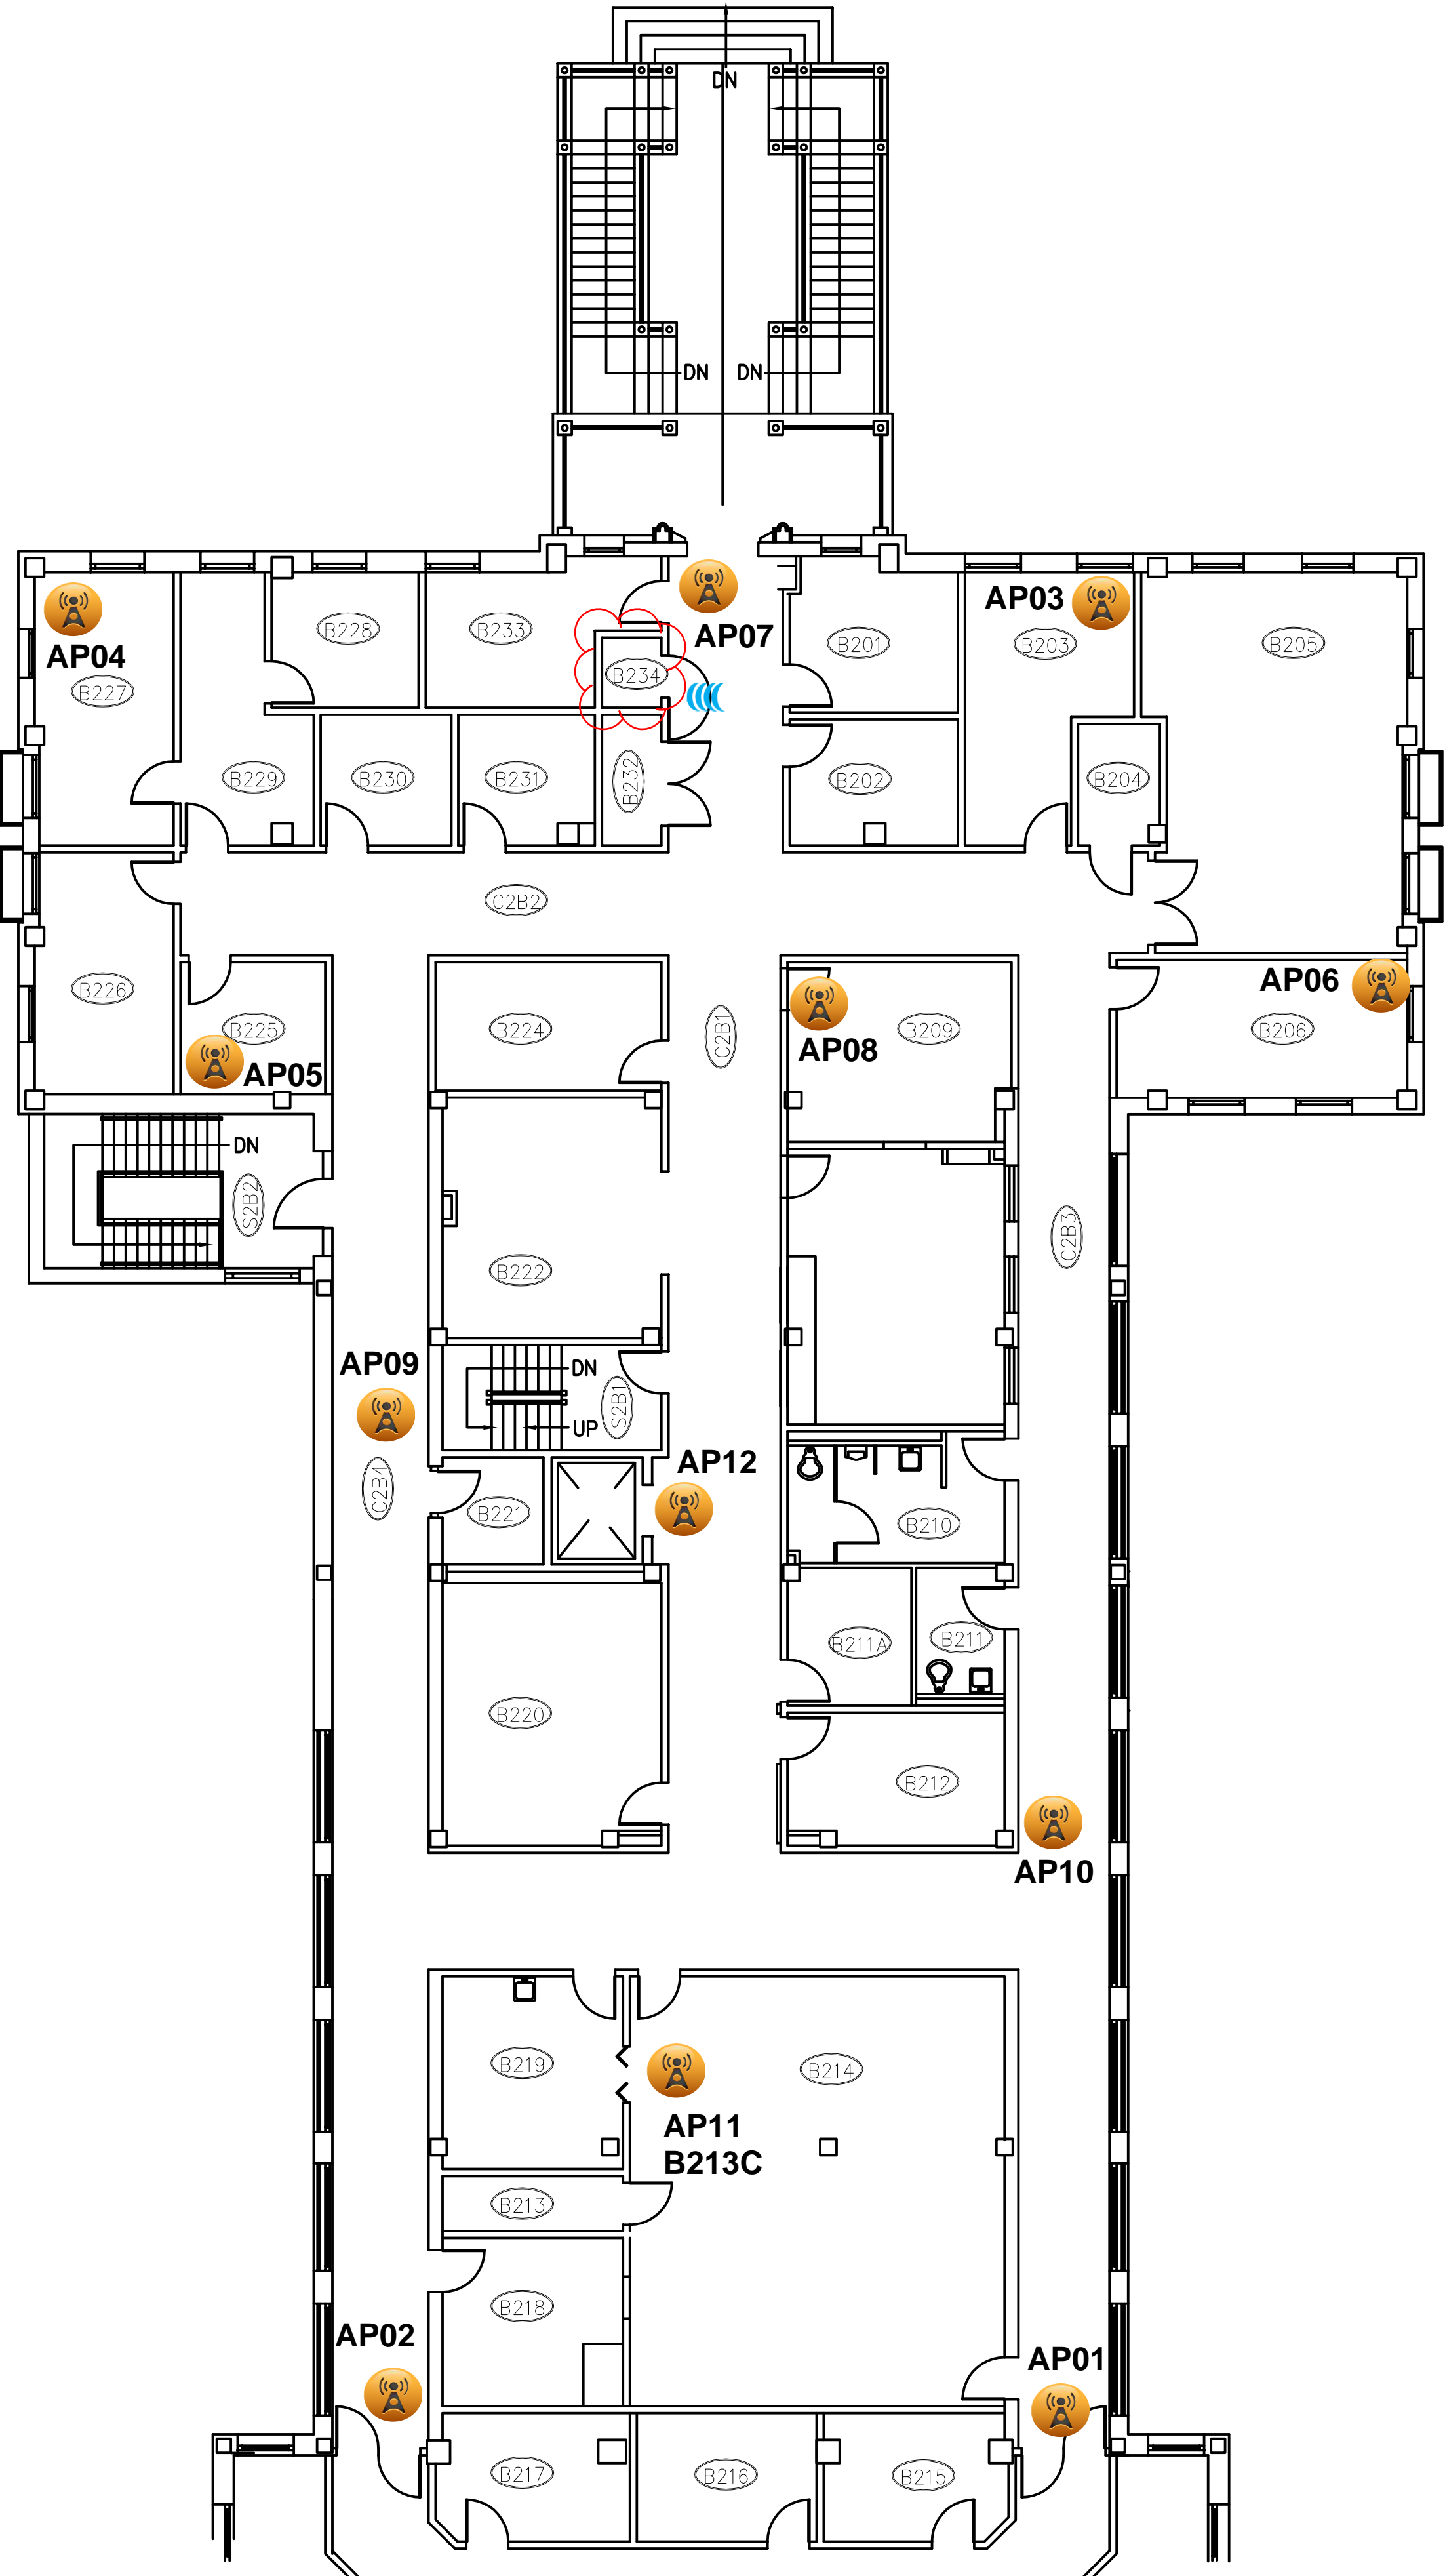



3502I AP




3502I
Elevator AP



3502E AP



Legacy AP

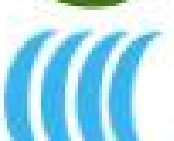


Spectrum Capture



Wiring Closet

Bay Pines Building 1 - Floor 3

Default

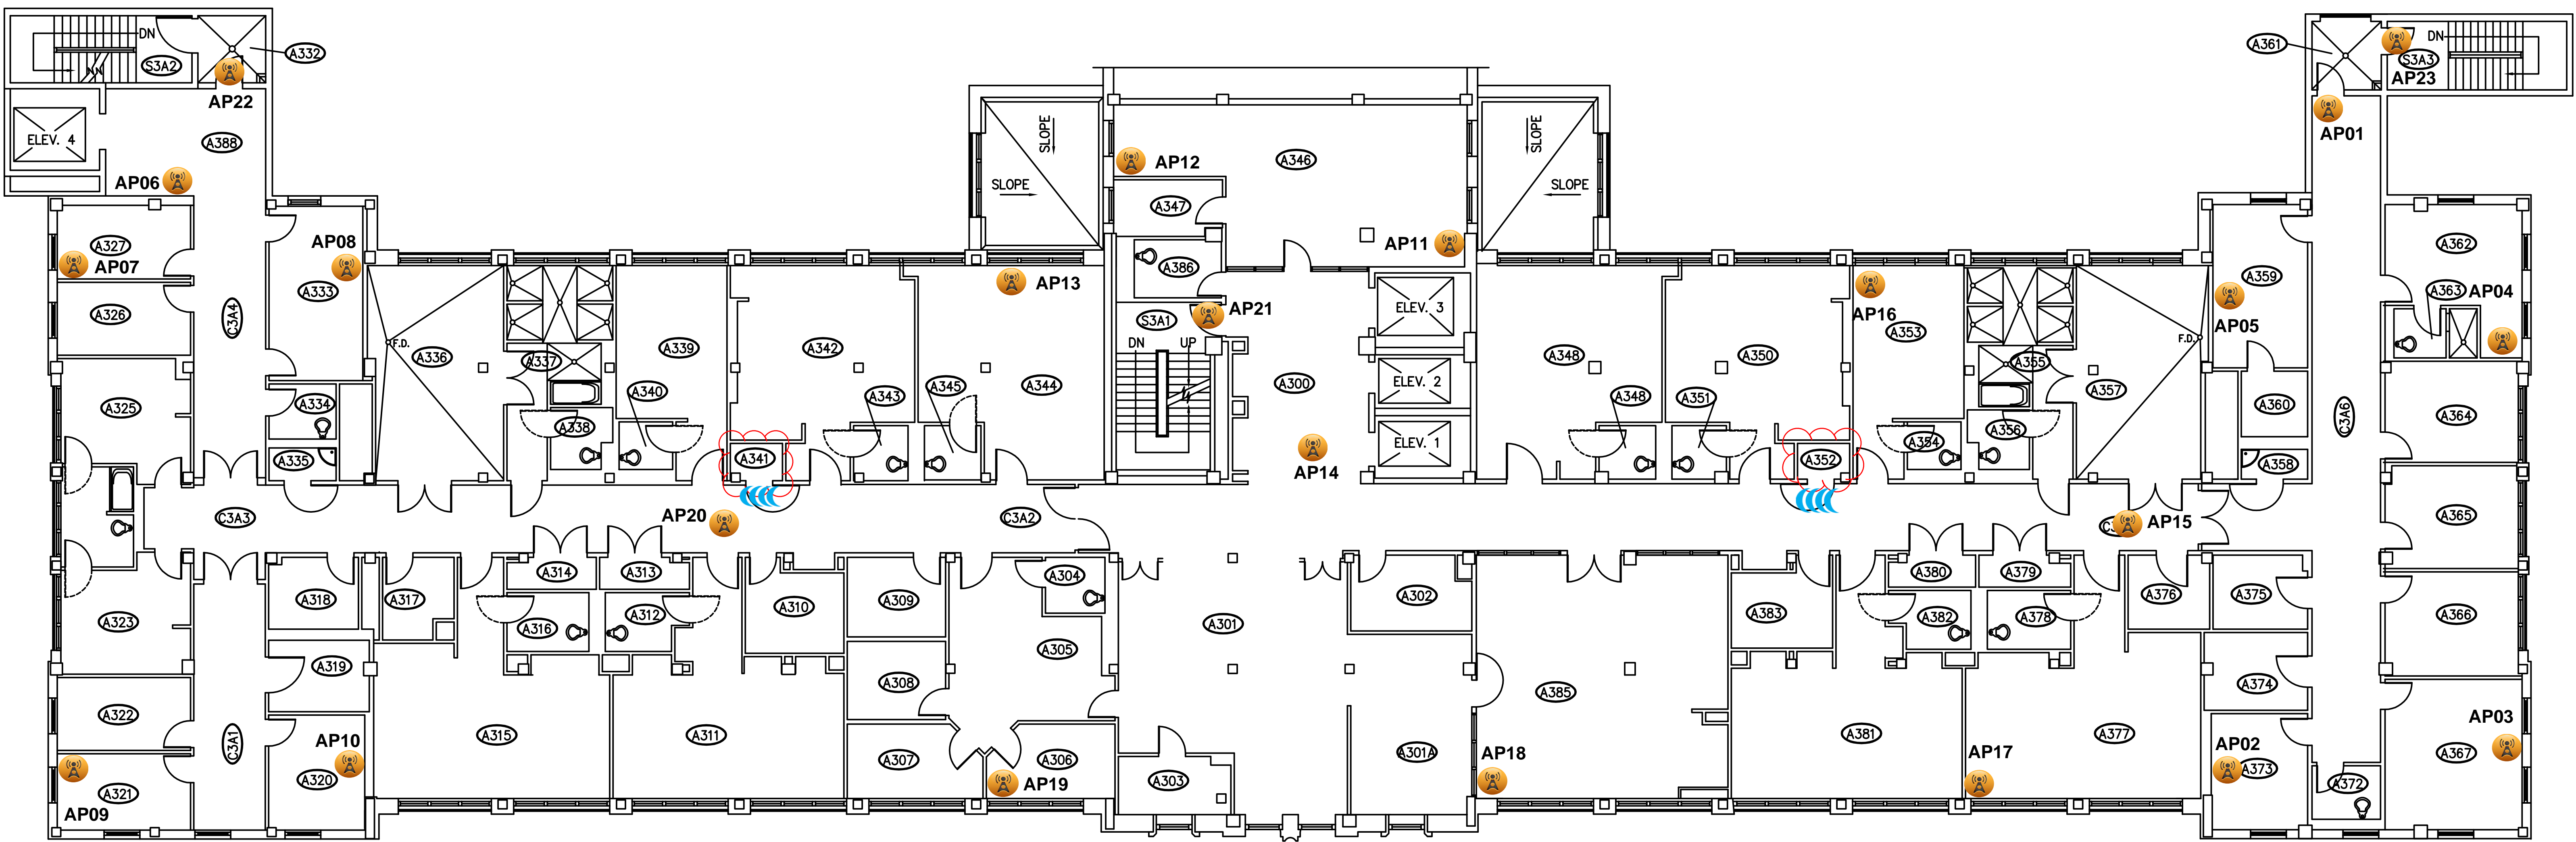



3502I AP



3502I
Elevator AP




3502E AP



Legacy AP




Spectrum Capture

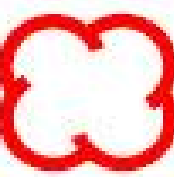

Wiring Closet

Bay Pines Building 1 - Floor 4

Default

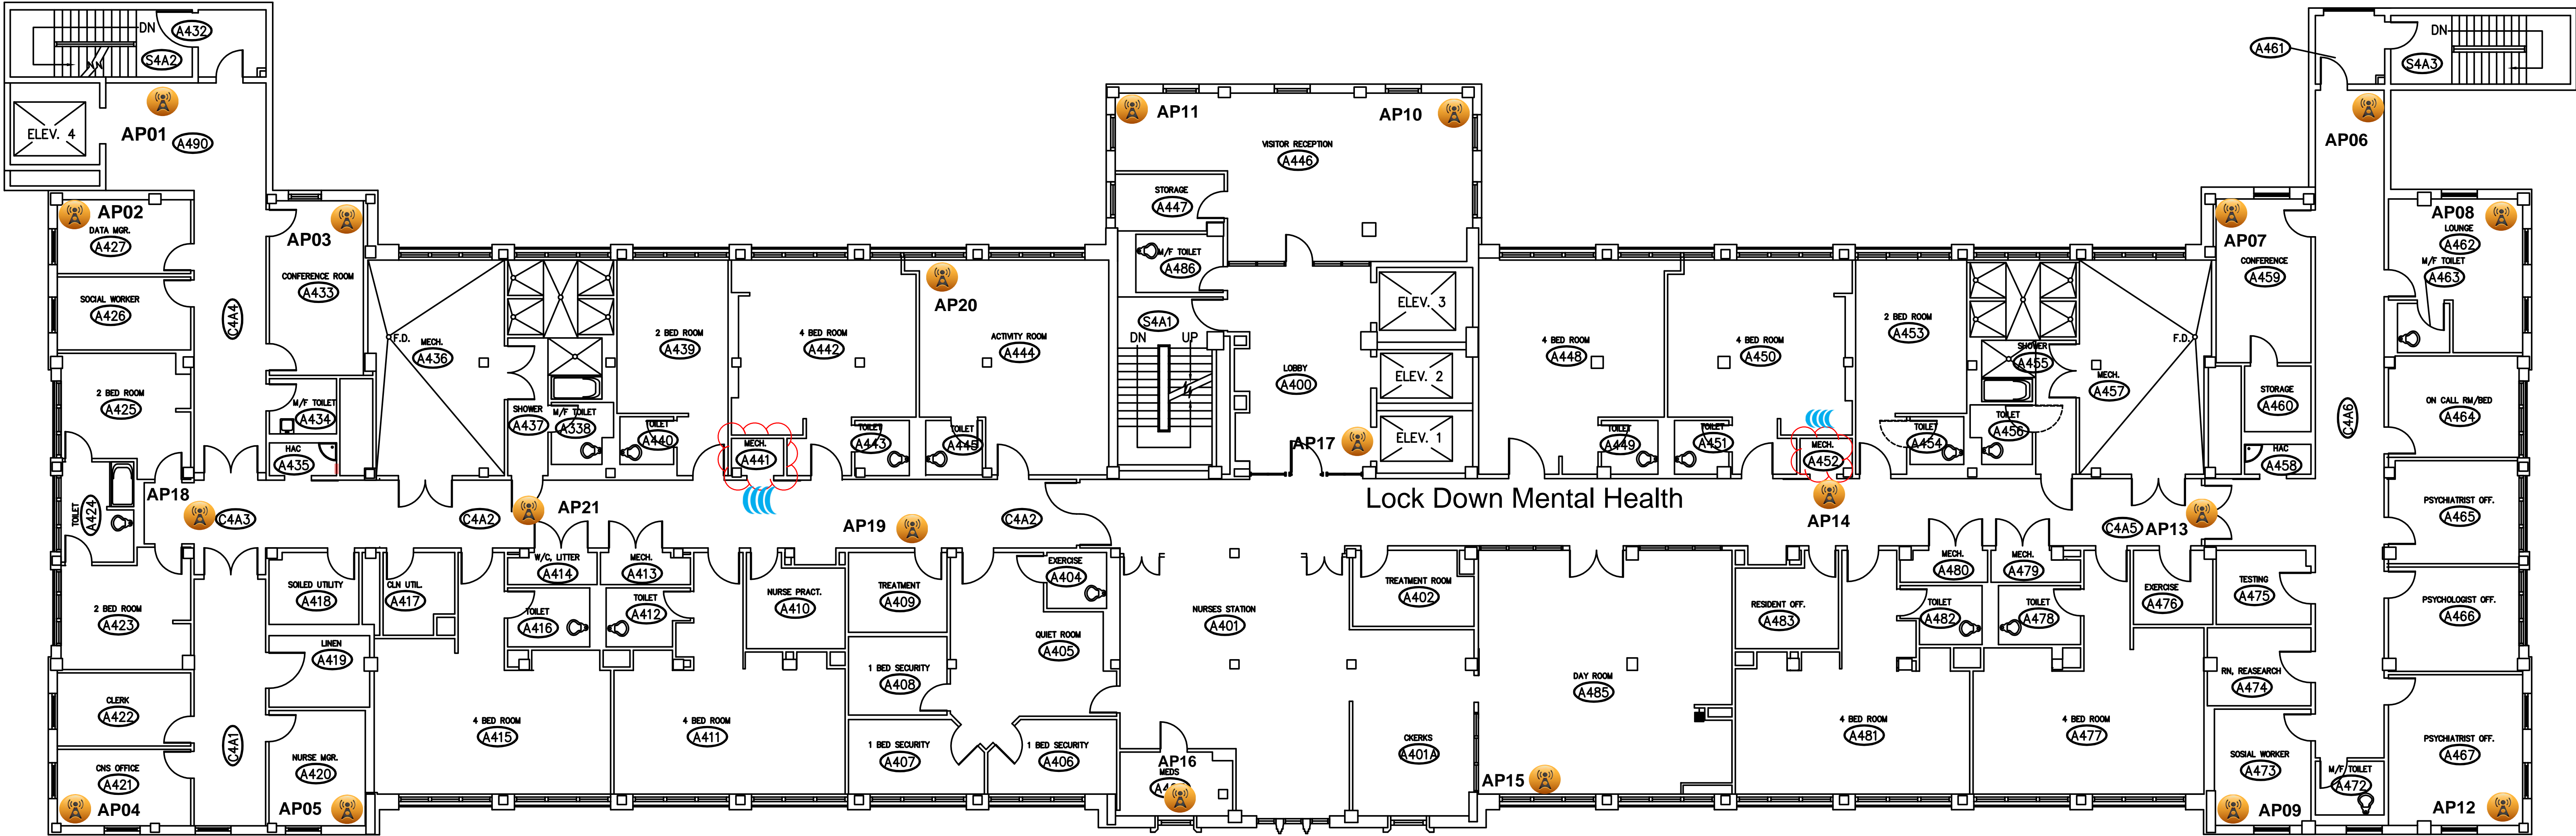



35021 AP



35021

Elevator AP



3502E



Legacy AP




Spectrum Capture








Wiring Closet

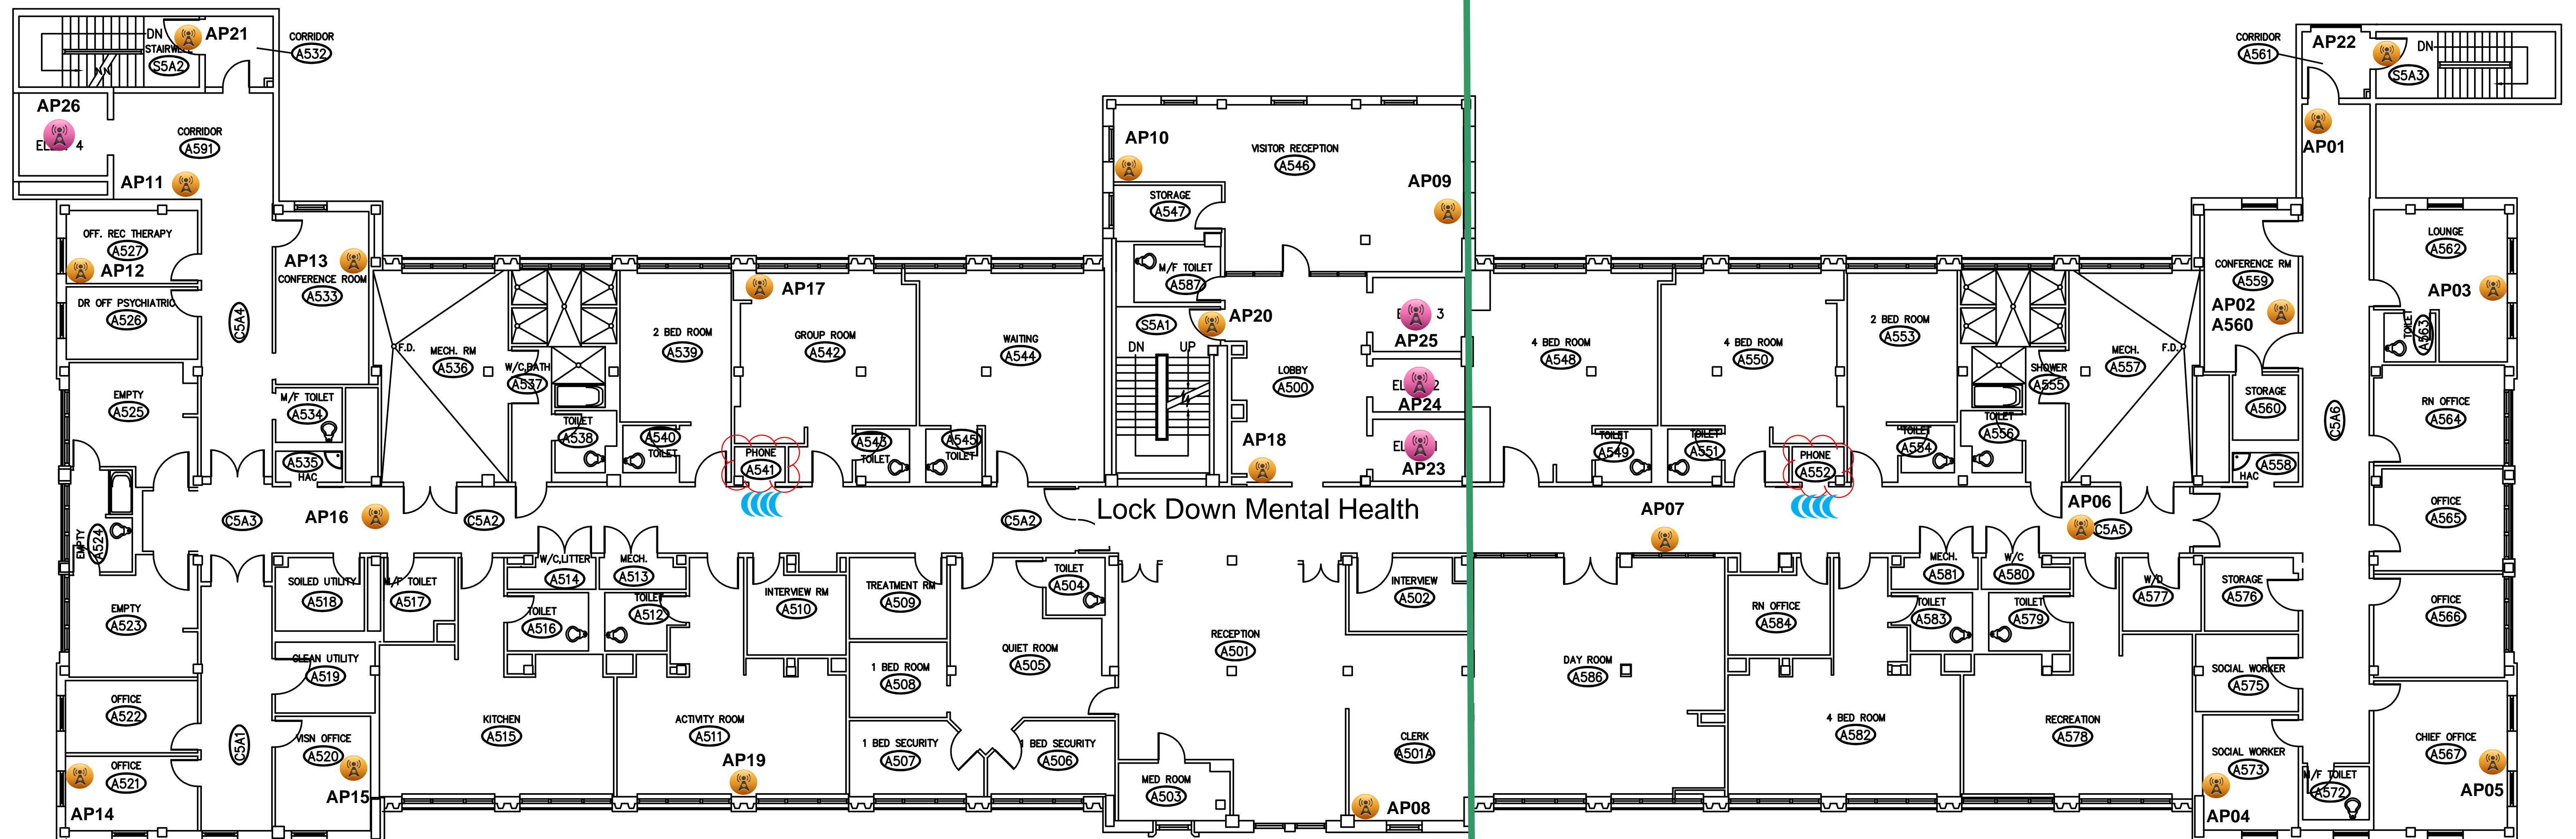Bay Pines Building 1 - Floor 5

Default




-  3502I AP
-  3502I Elevator AP
-  3502E AP
-  Legacy AP
-  Spectrum Capture
-  Wiring Closet

Bay Pines Building 2 - Floor 1

Default

Closet B2-F02-213A

Closet B2-F01-117A

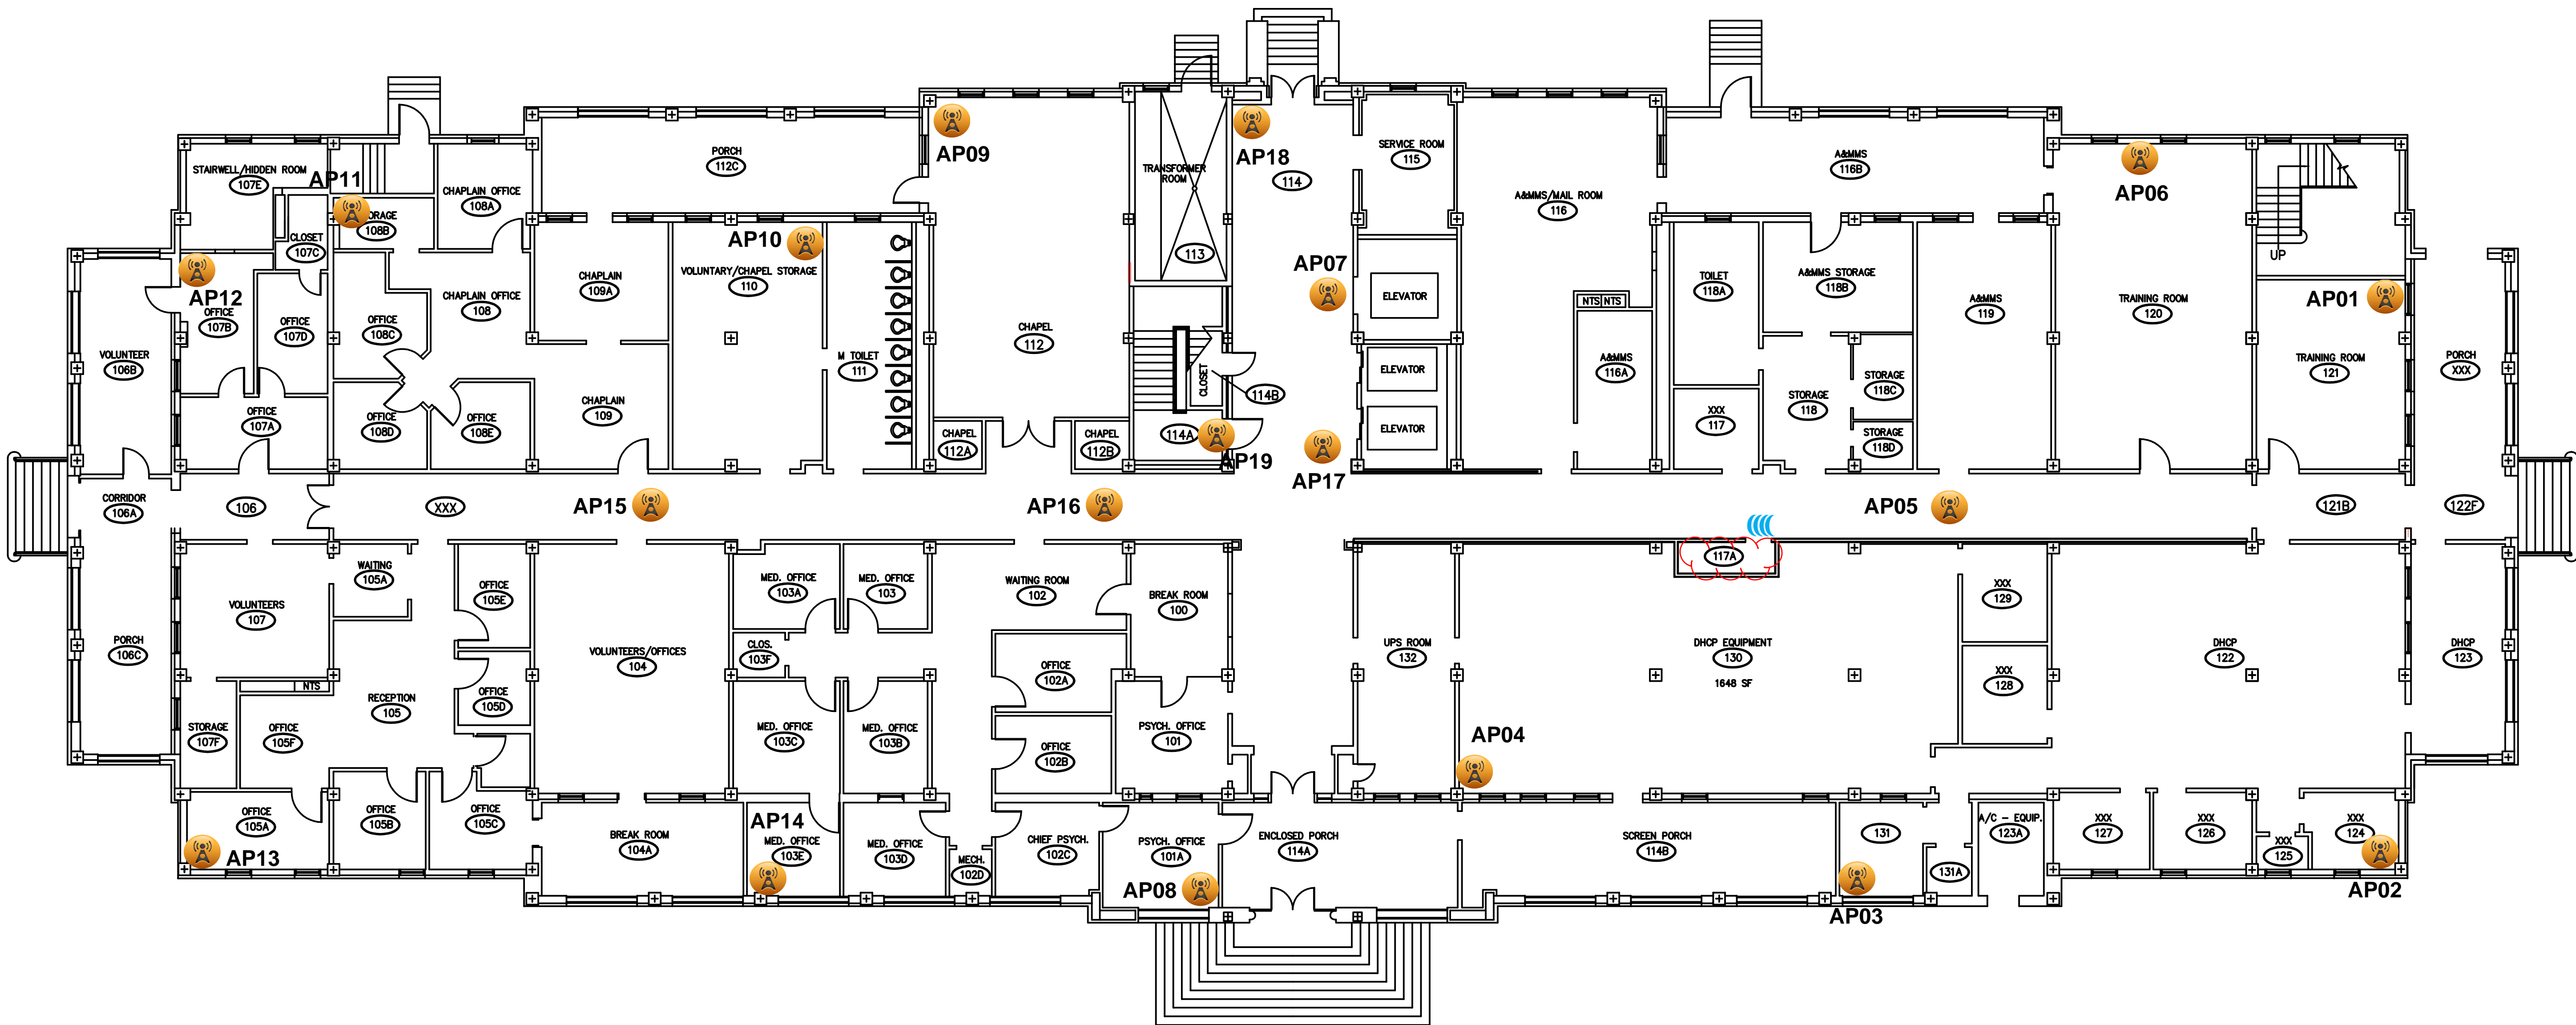




35021 Elevator AP



3502E AP




Legacy AP

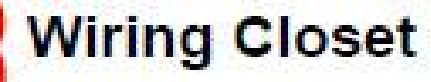

Bay Pines Building 2 - Floor 2

Default

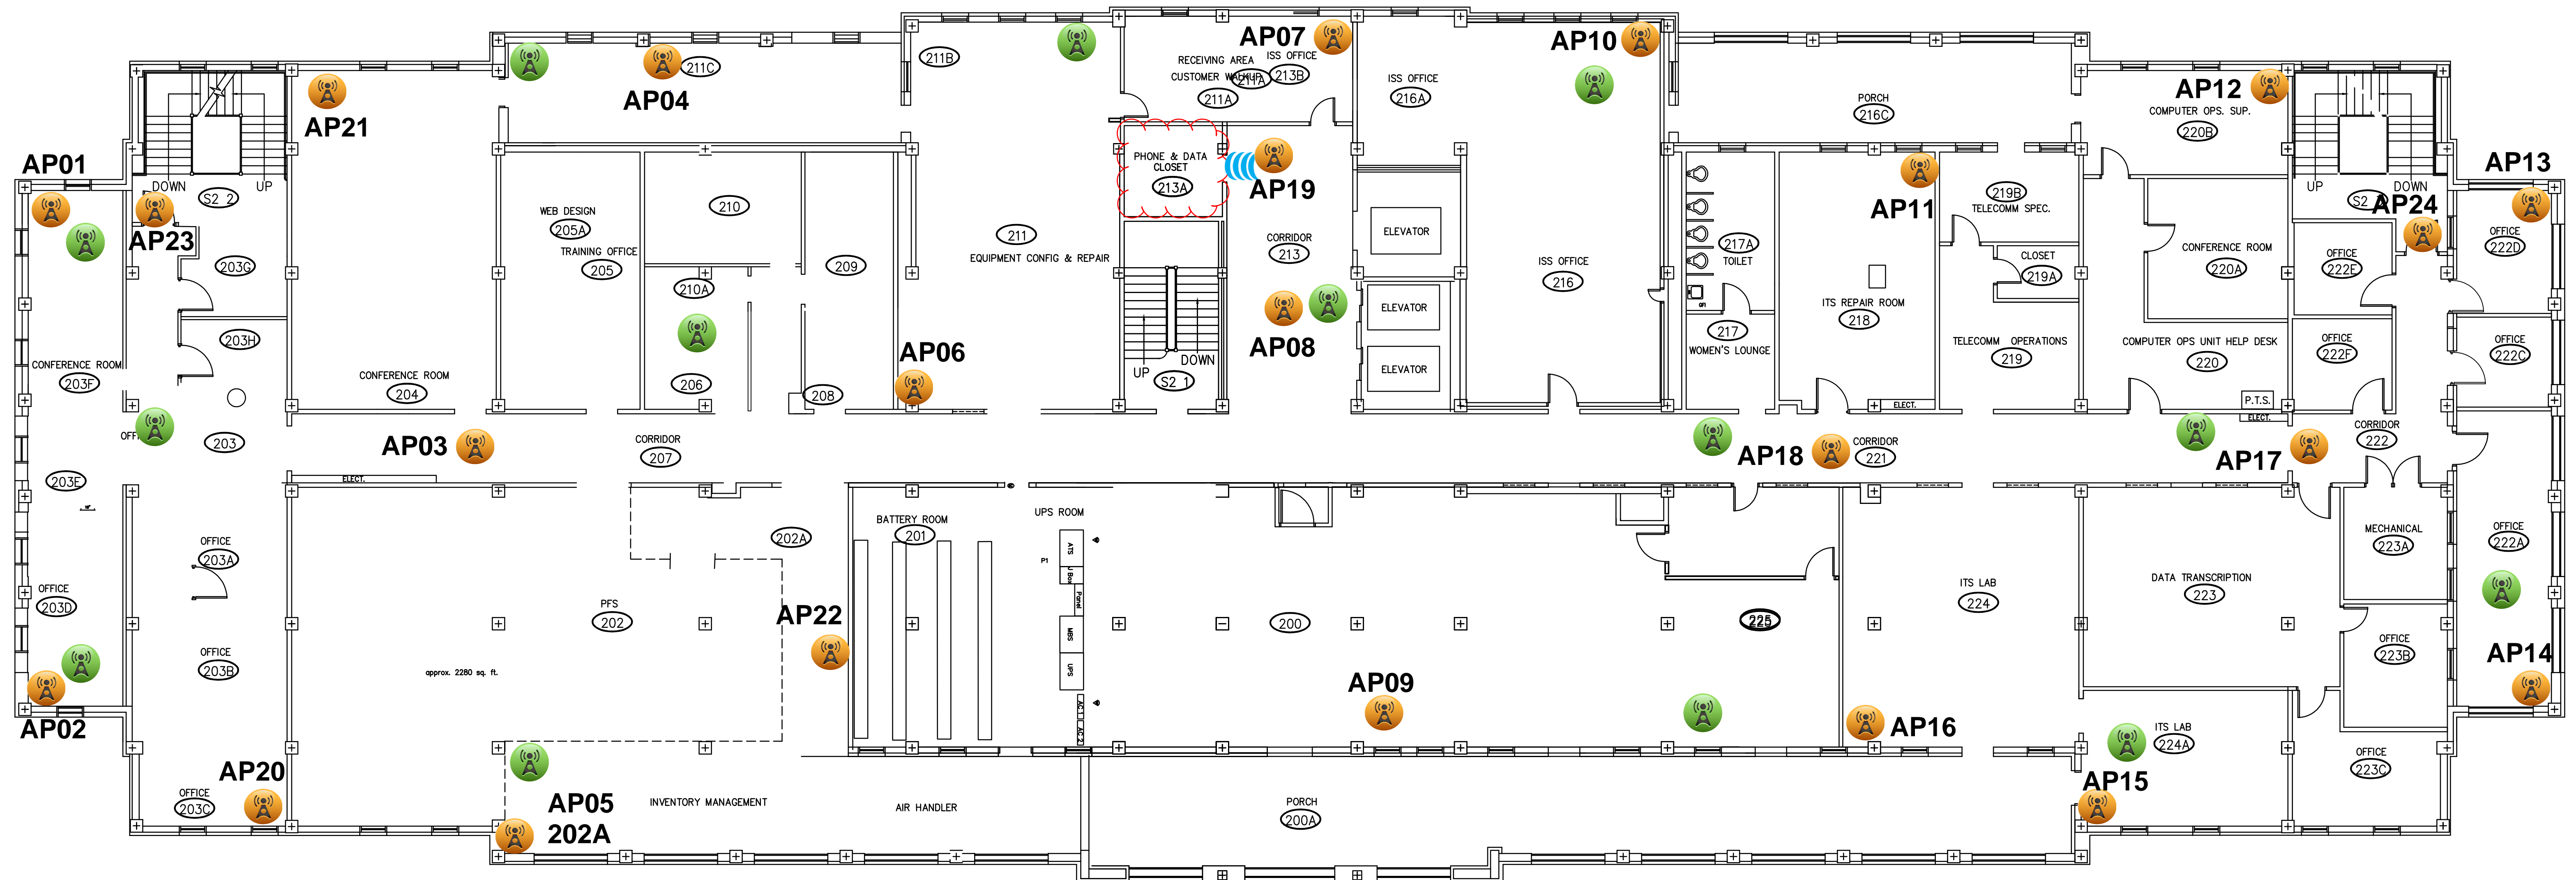






- 3502I AP
- 3502I Elevator AP
- 3502E AP
- Legacy AP
- Spectrum Capture
- Wiring Closet

Bay Pines Building 2 - Floor 3


Default



-  3502I AP
-  3502I Elevator AP
-  3502E AP
-  Legacy AP
-  Spectrum Capture
-  Wiring Closet

Bay Pines Building 12 - Floor 1

Standard-2

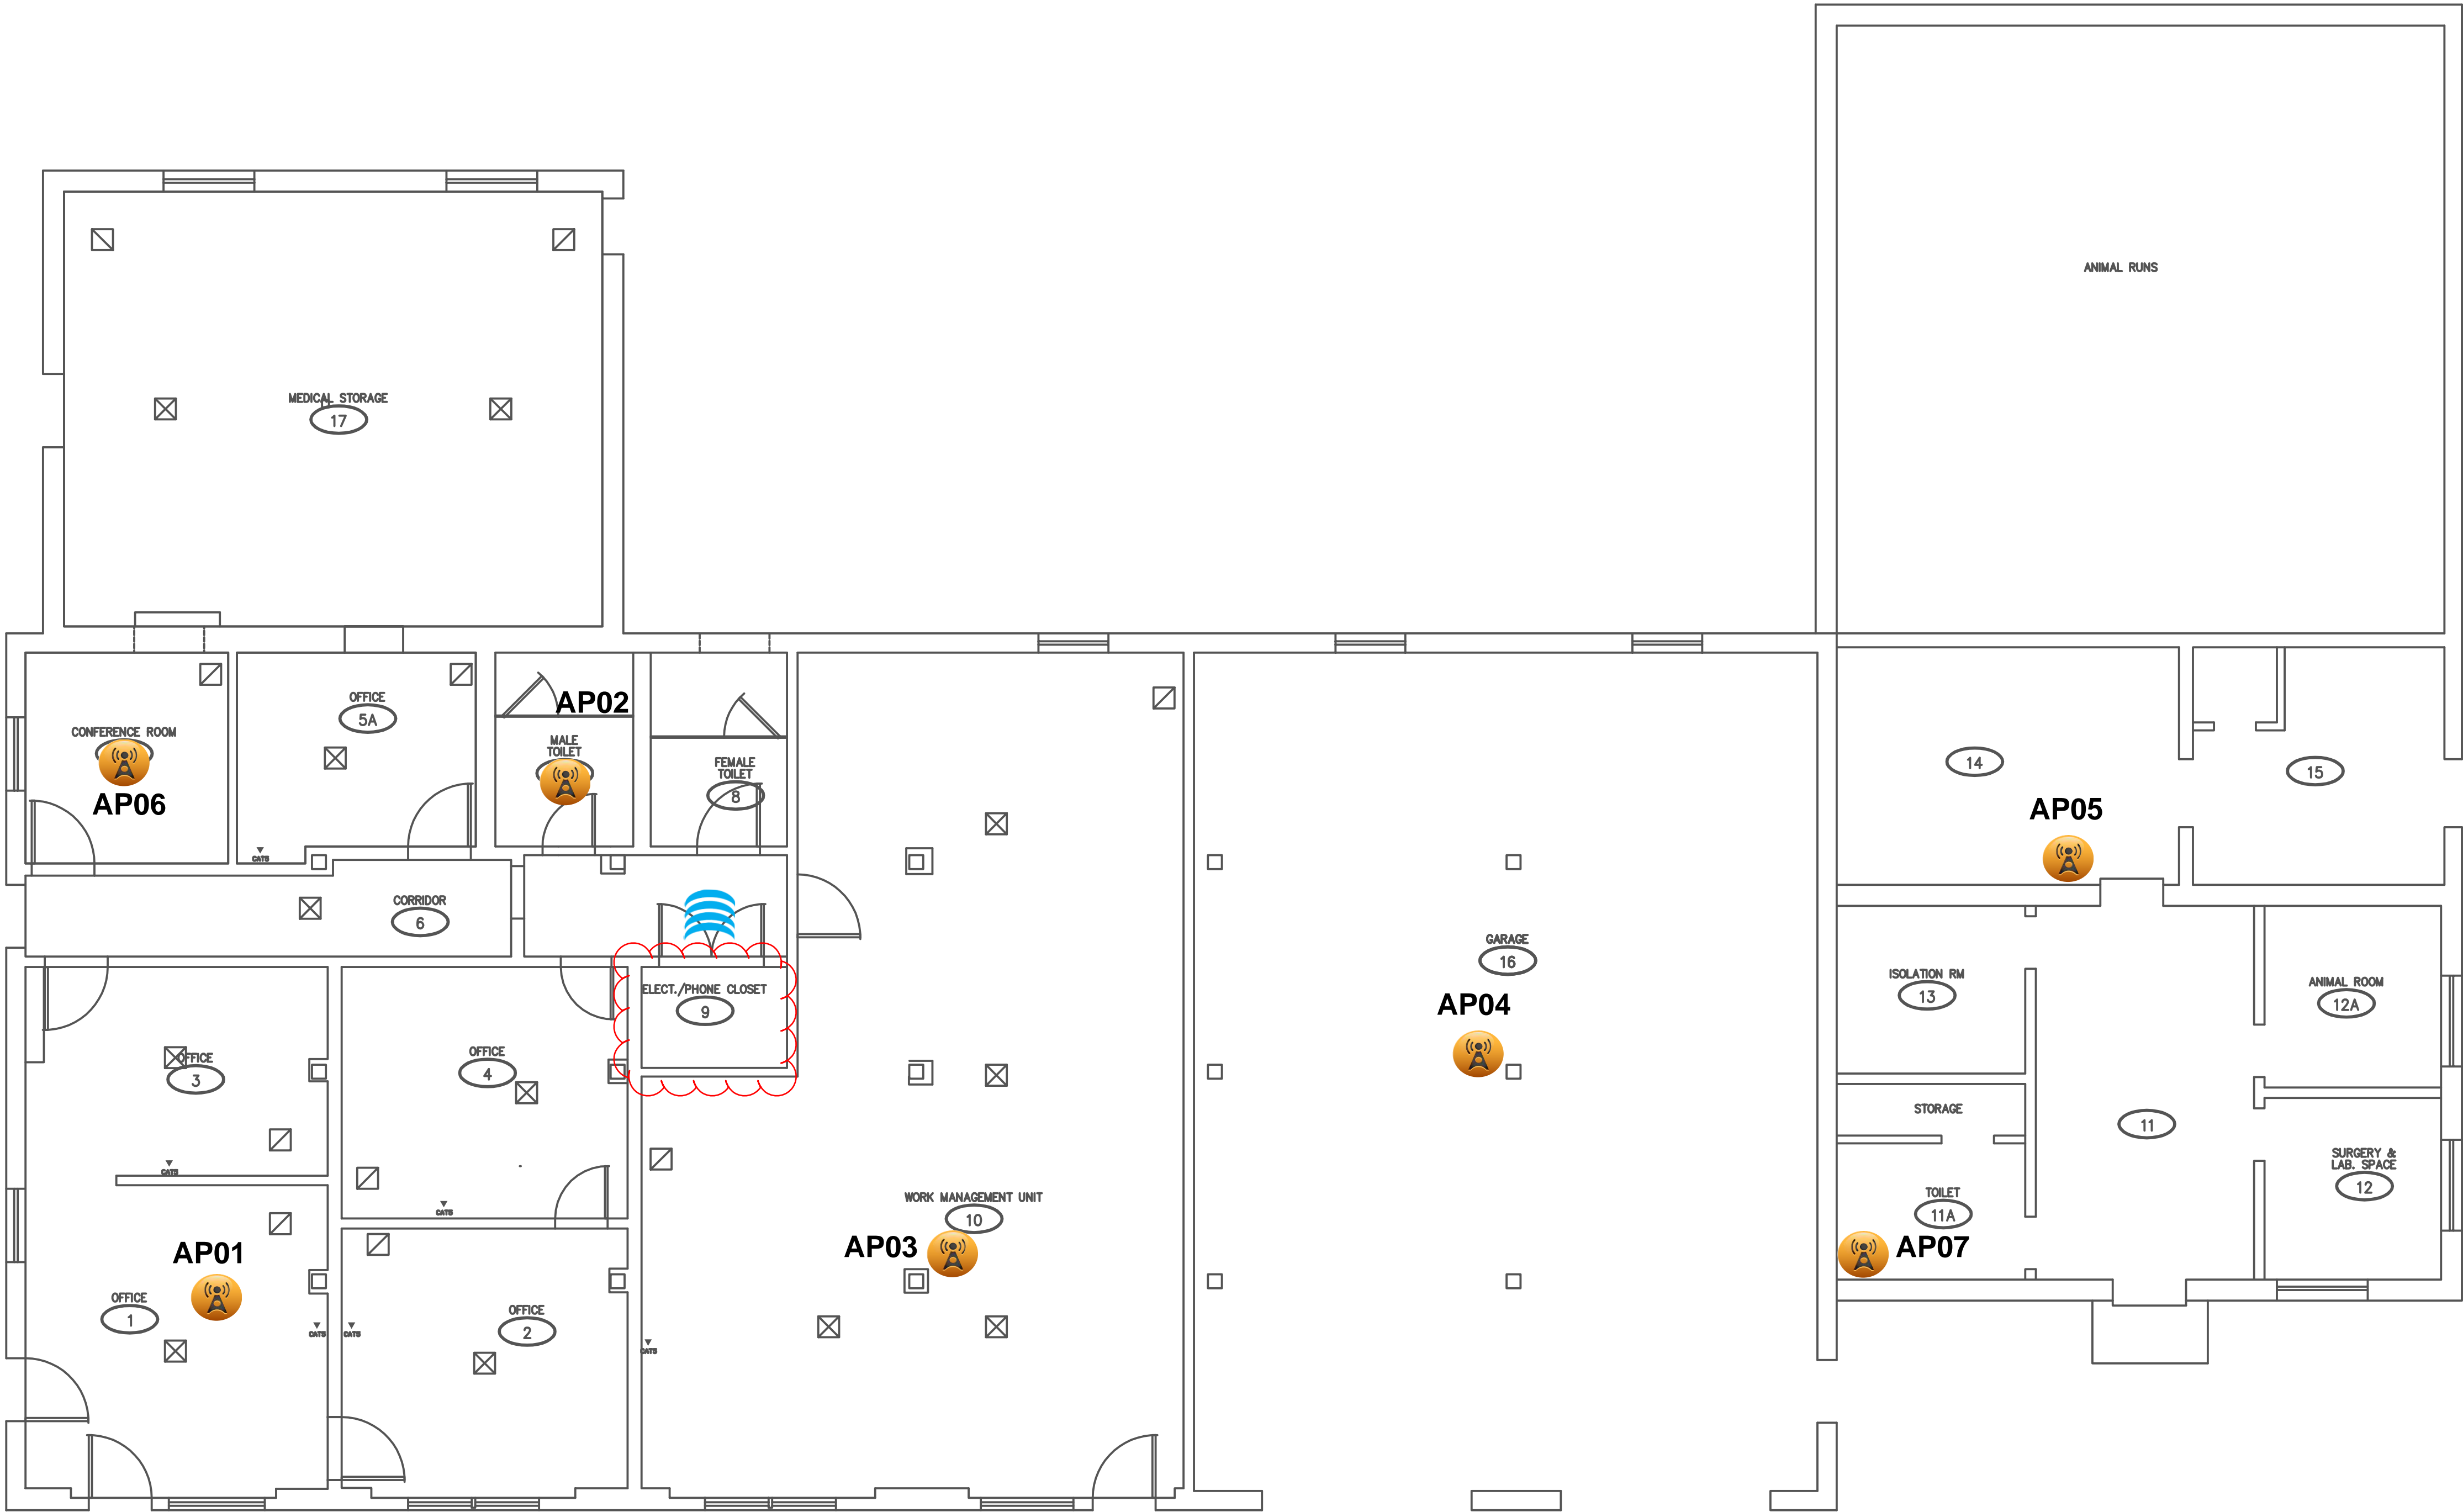



35021 Elevator AP









Legacy AP

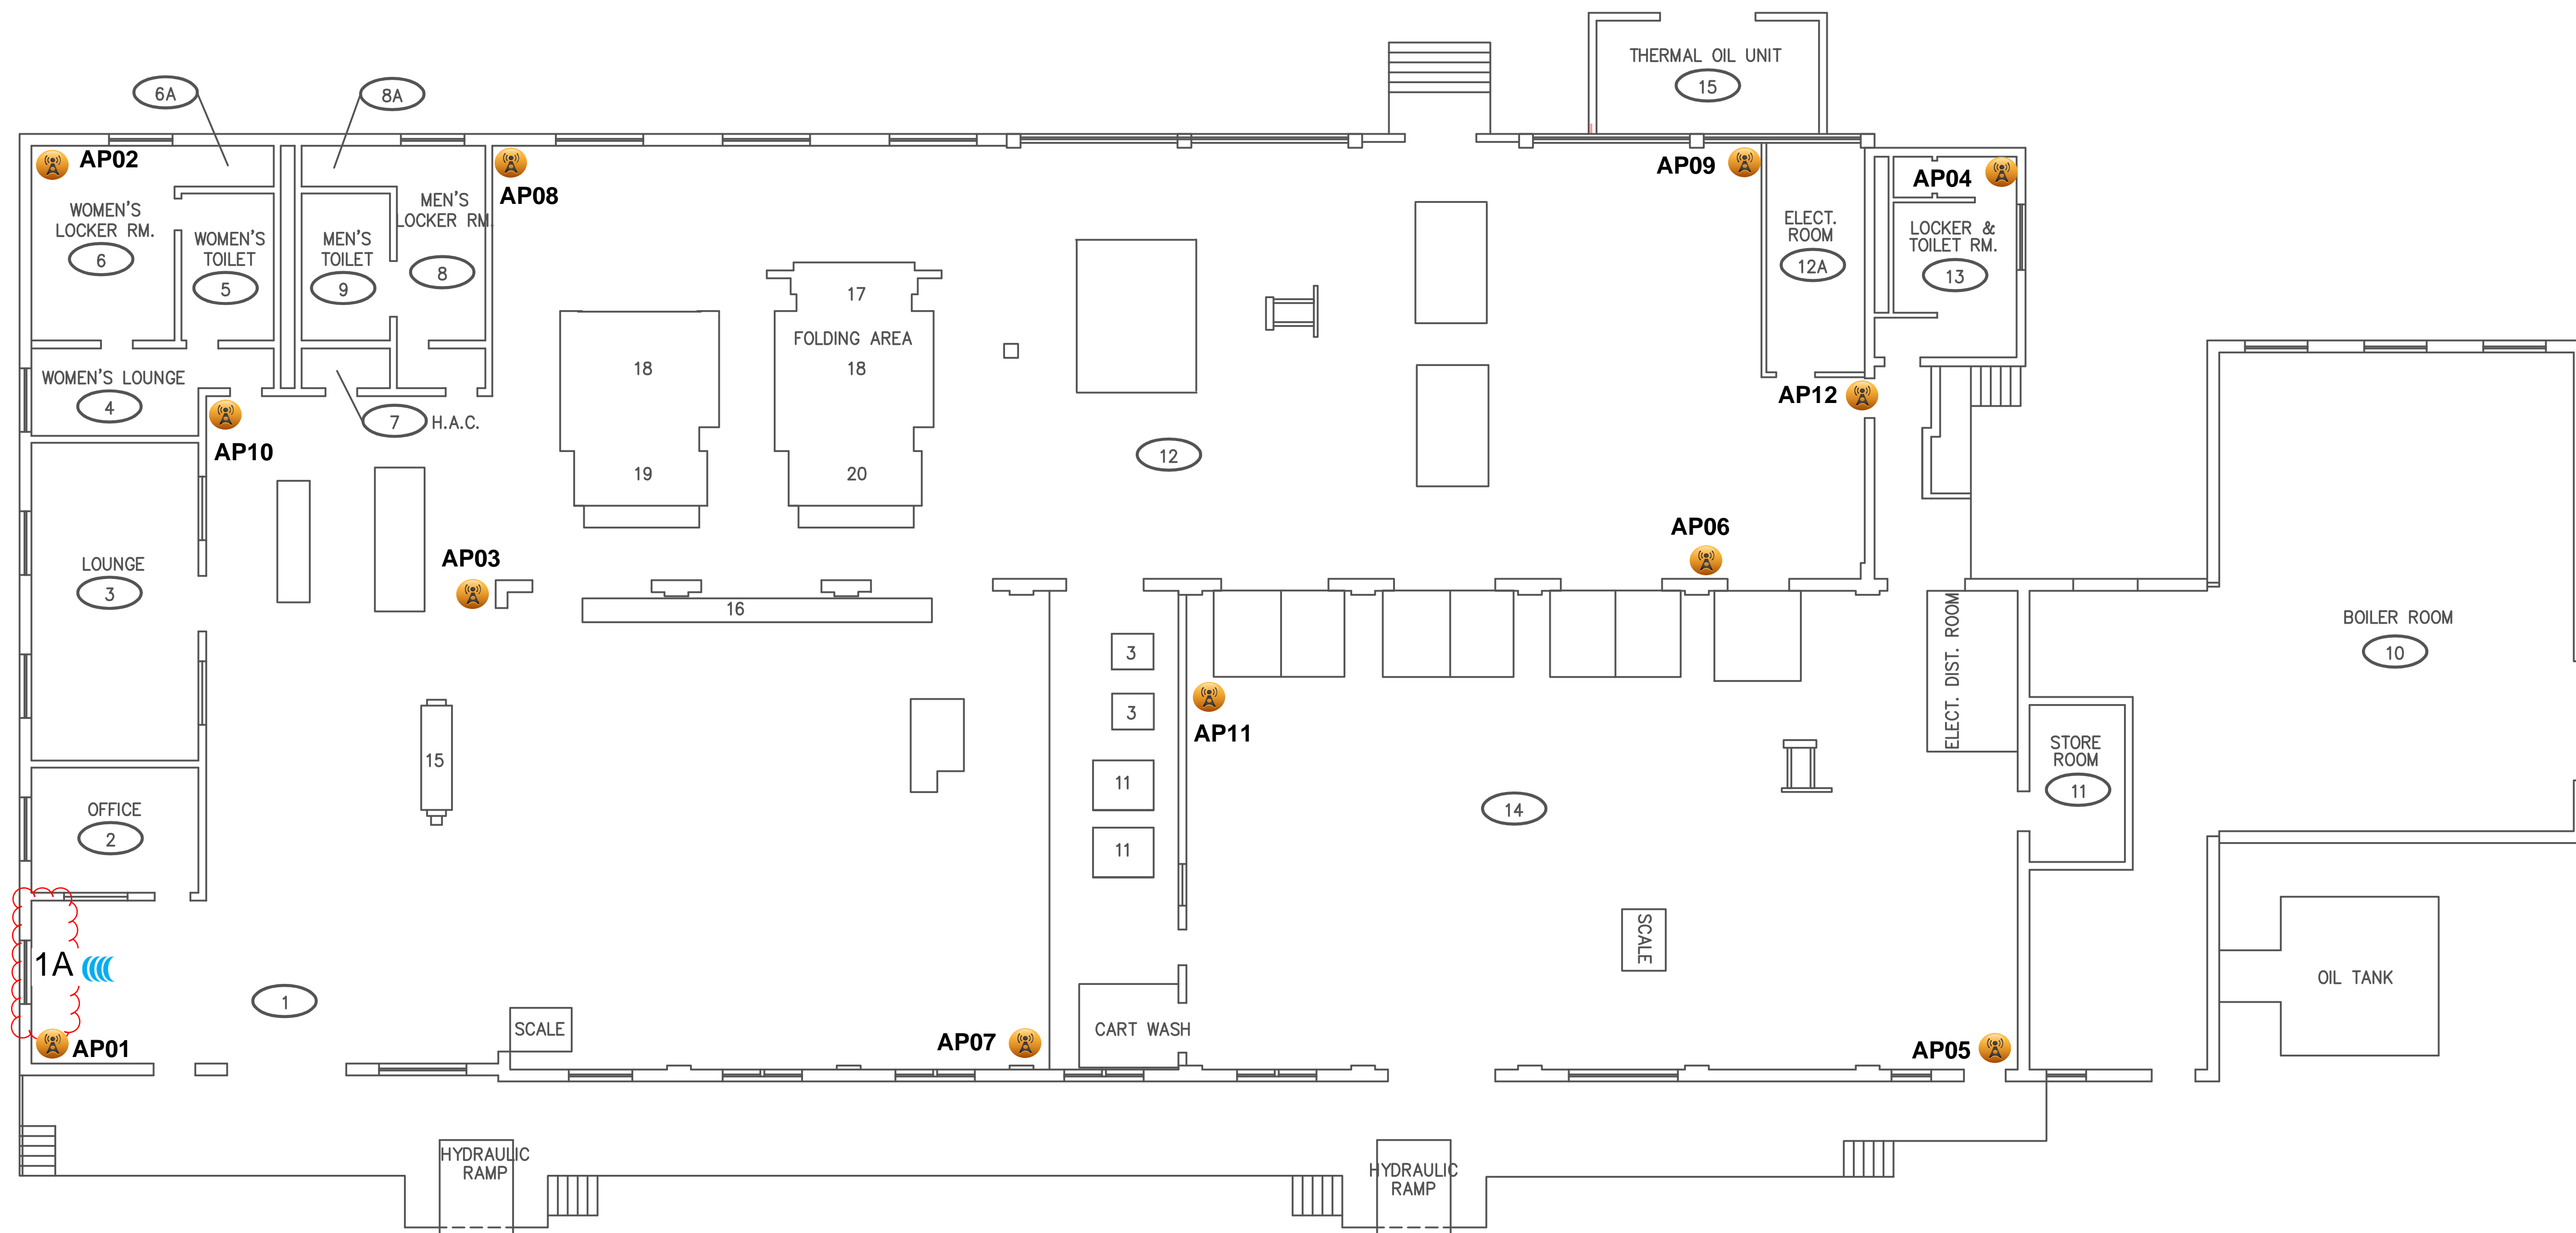

Bay Pines Building 13 - Floor 1


Default



-  3502I AP
-  3502I Elevator AP
-  3502E AP
-  Legacy AP
-  Spectrum Capture
-  Wiring Closet

Bay Pines Building 19 - Floor 1

Standard-2

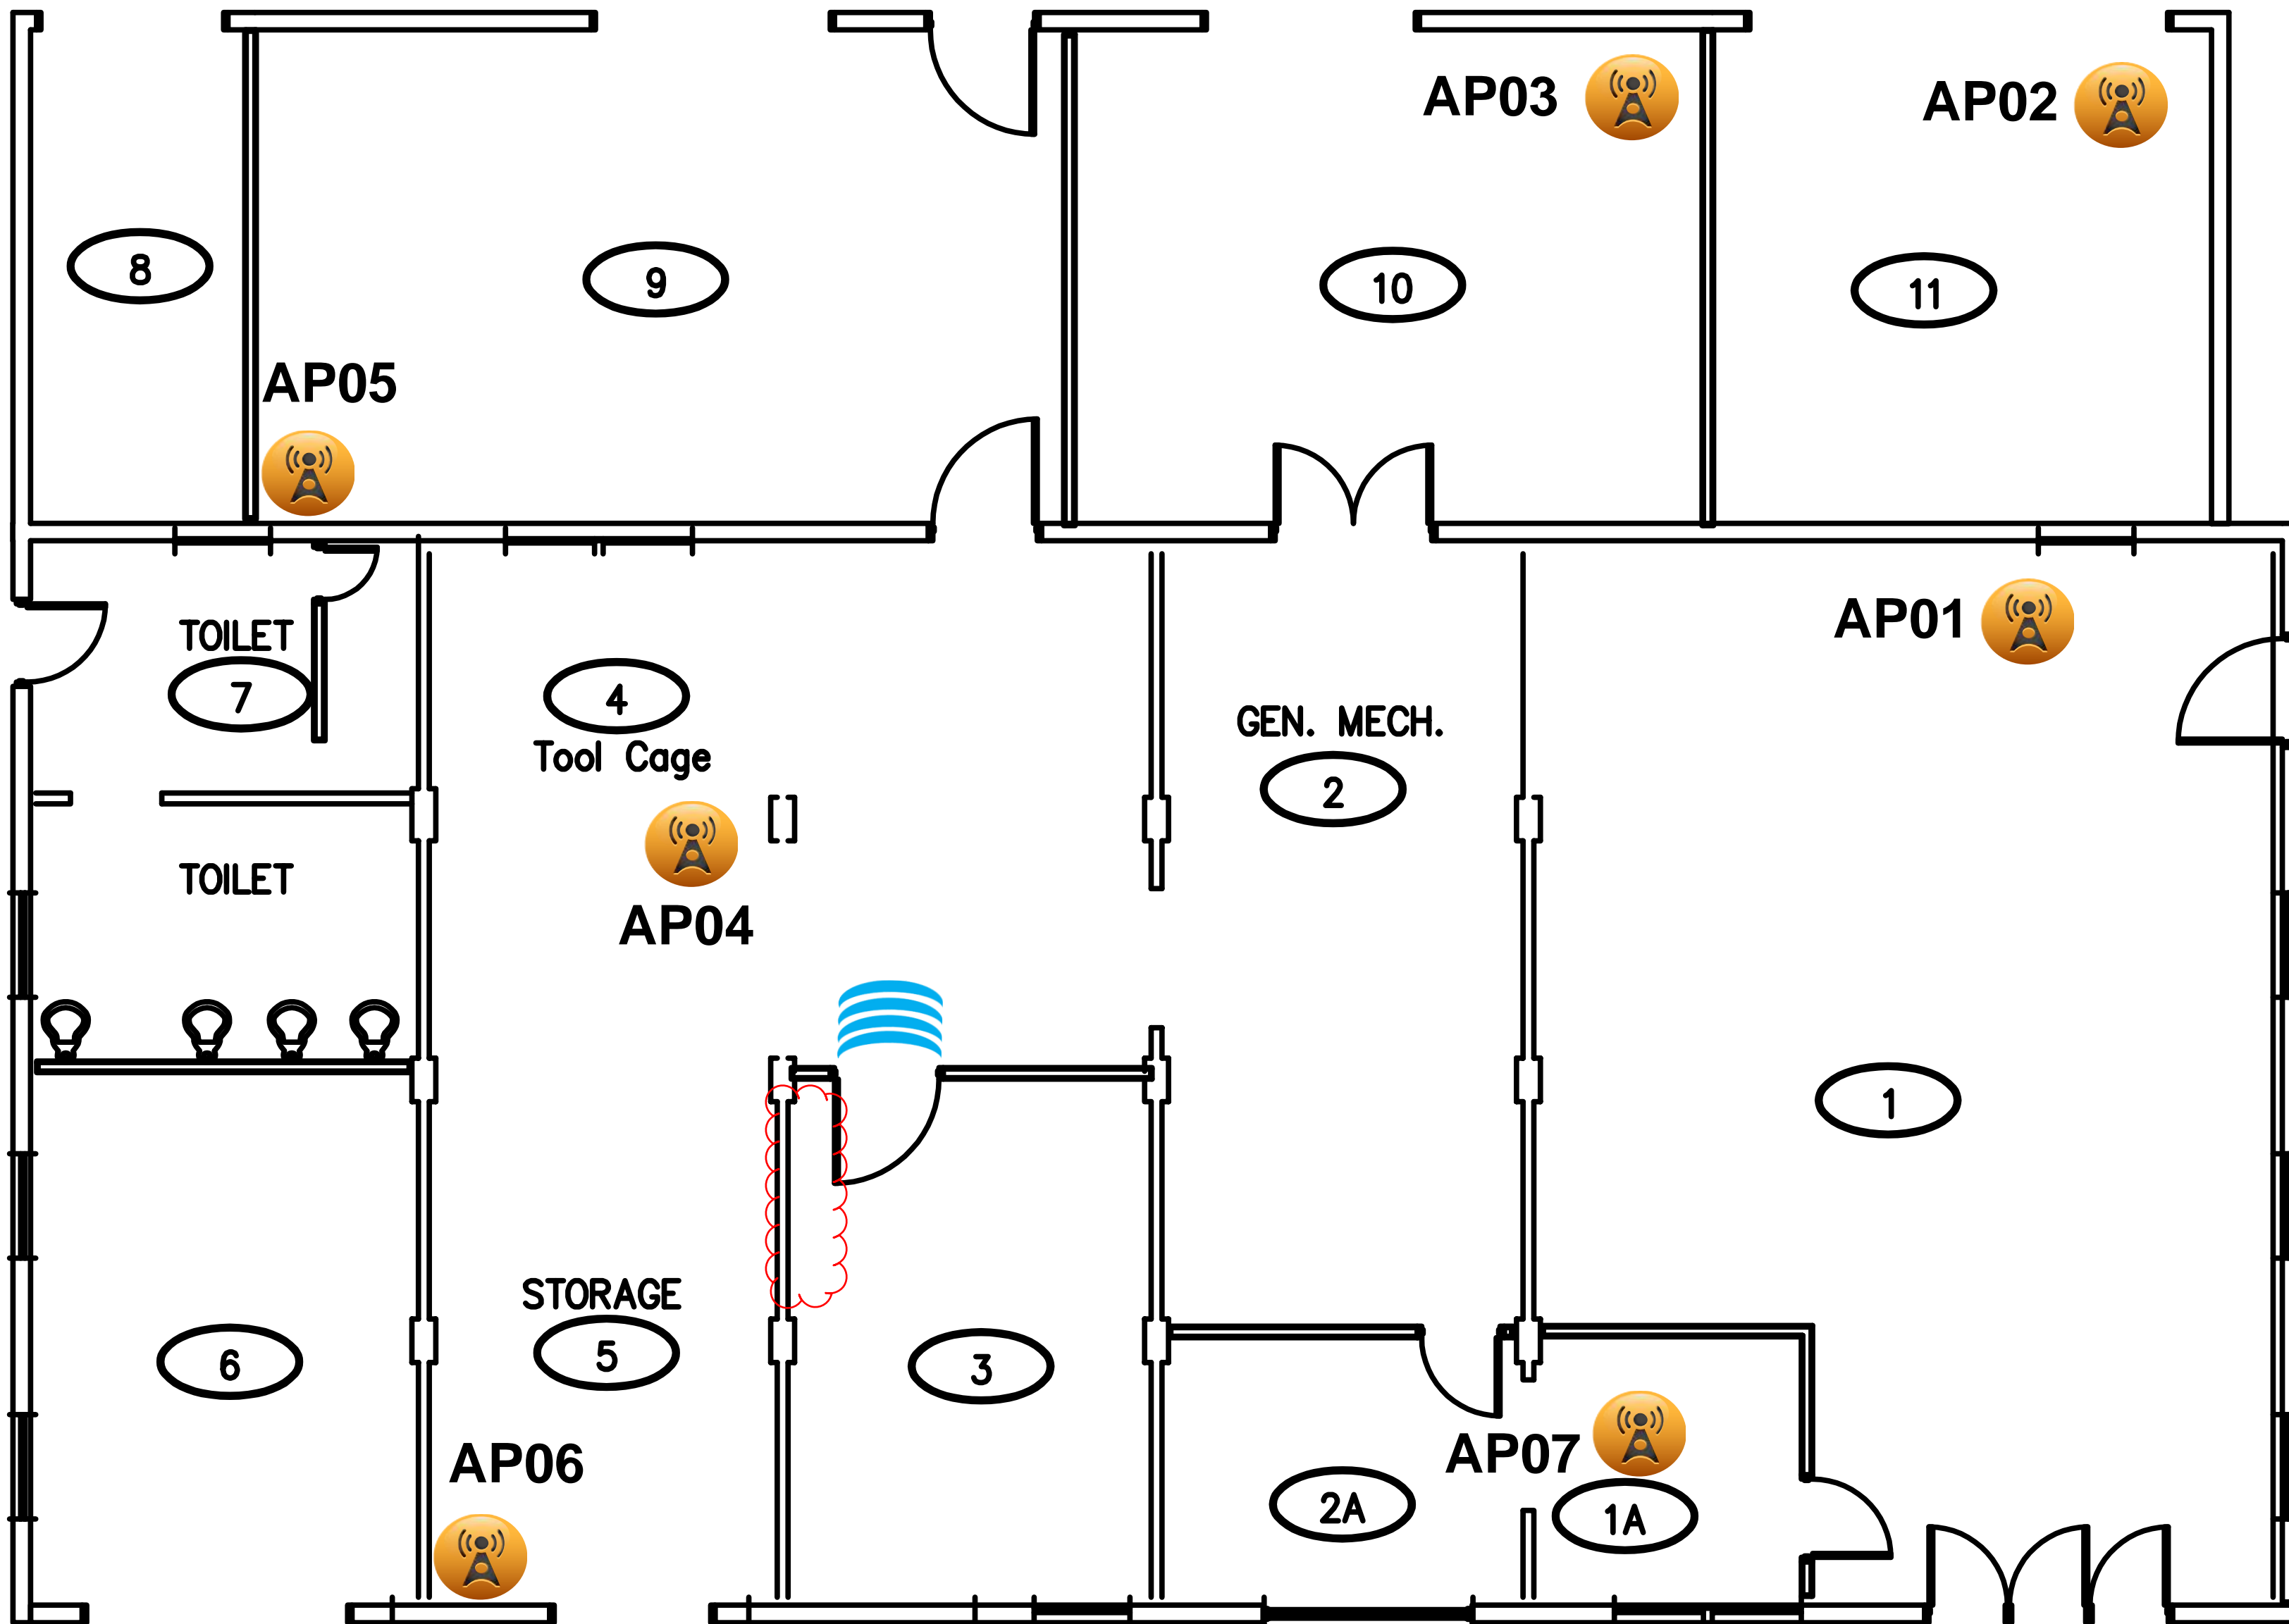



3502I AP



3502I
Elevator AP




3502E AP



Legacy AP




Spectrum Capture

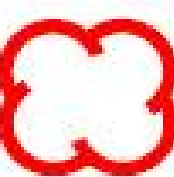

Wiring Closet

Bay Pines Building 20 - Floor 1

Default

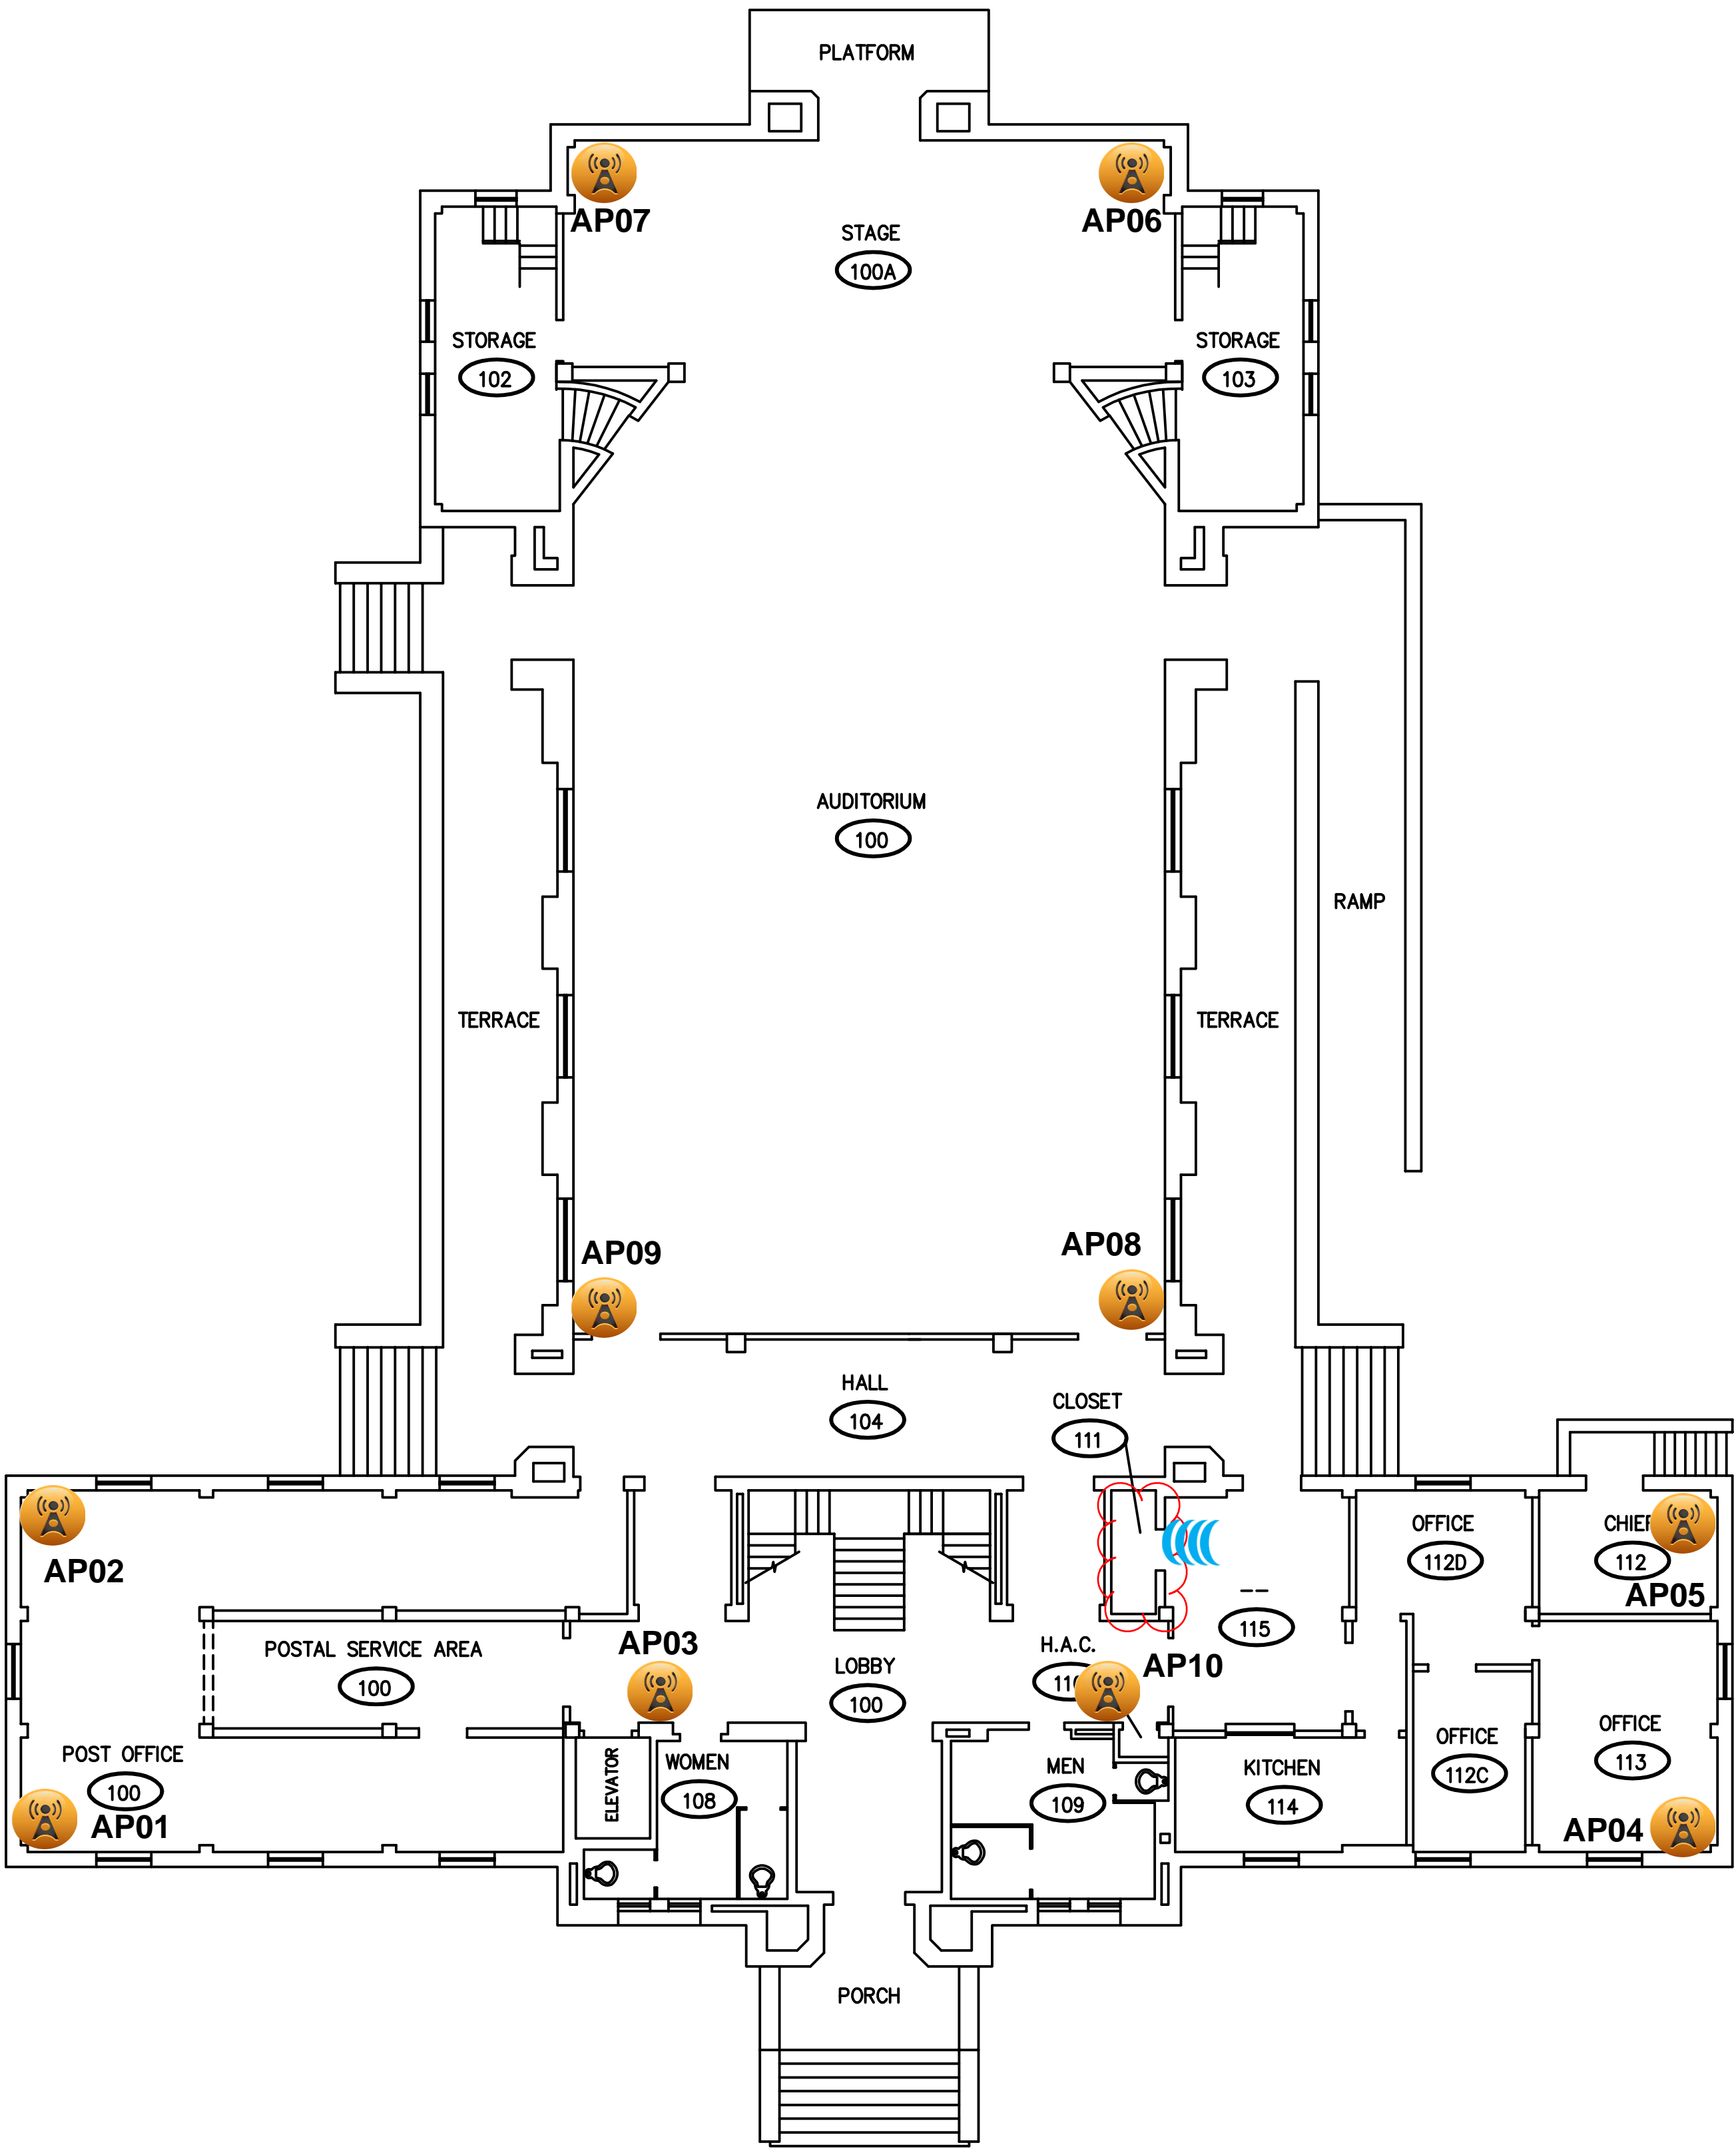



3502I AP



3502I
Elevator AP




3502E AP



Legacy AP



Spectrum Capture

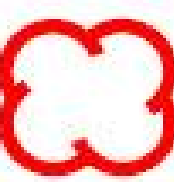

Wiring Closet

Bay Pines Building 20 - Floor 2

Standard-2

