


PHASING NOTES:

- CONSTRUCTION PHASING IS DIVIDED INTO 5 PHASES AS SHOWN. MODIFICATION TO THE CONSTRUCTION PHASING SHALL BE APPROVED BY THE CORP PRIOR TO THE COMMENCEMENT OF CONSTRUCTION.
- THE ESTIMATED CONSTRUCTION TIME FOR EACH PHASE IS AS FOLLOWS:
PHASE I - 49 DAYS
PHASE II - 14 DAYS
PHASE III - 14 DAYS
PHASE IV - 14 DAYS
PHASE V - 14 DAYS
ESTIMATED CONSTRUCTION TIMES IS EXCLUSIVE OF SUBMITTALS, TESTING, CLEAN-UP, ETC.
- IRRIGATION ZONES INCLUDED IN EACH PHASE ARE AS FOLLOWS:
- PROJECT PHASING SHOULD MINIMIZE ADVERSE IMPACTS TO VEHICLE AND PEDESTRIAN TRAFFIC AND HOSPITAL OPERATIONS.
- ALL WORK IN A PROJECT PHASE, EXCEPT TESTING, SHALL BE COMPLETED PRIOR TO STARTING CONSTRUCTION ON THE SUBSEQUENT PHASE.

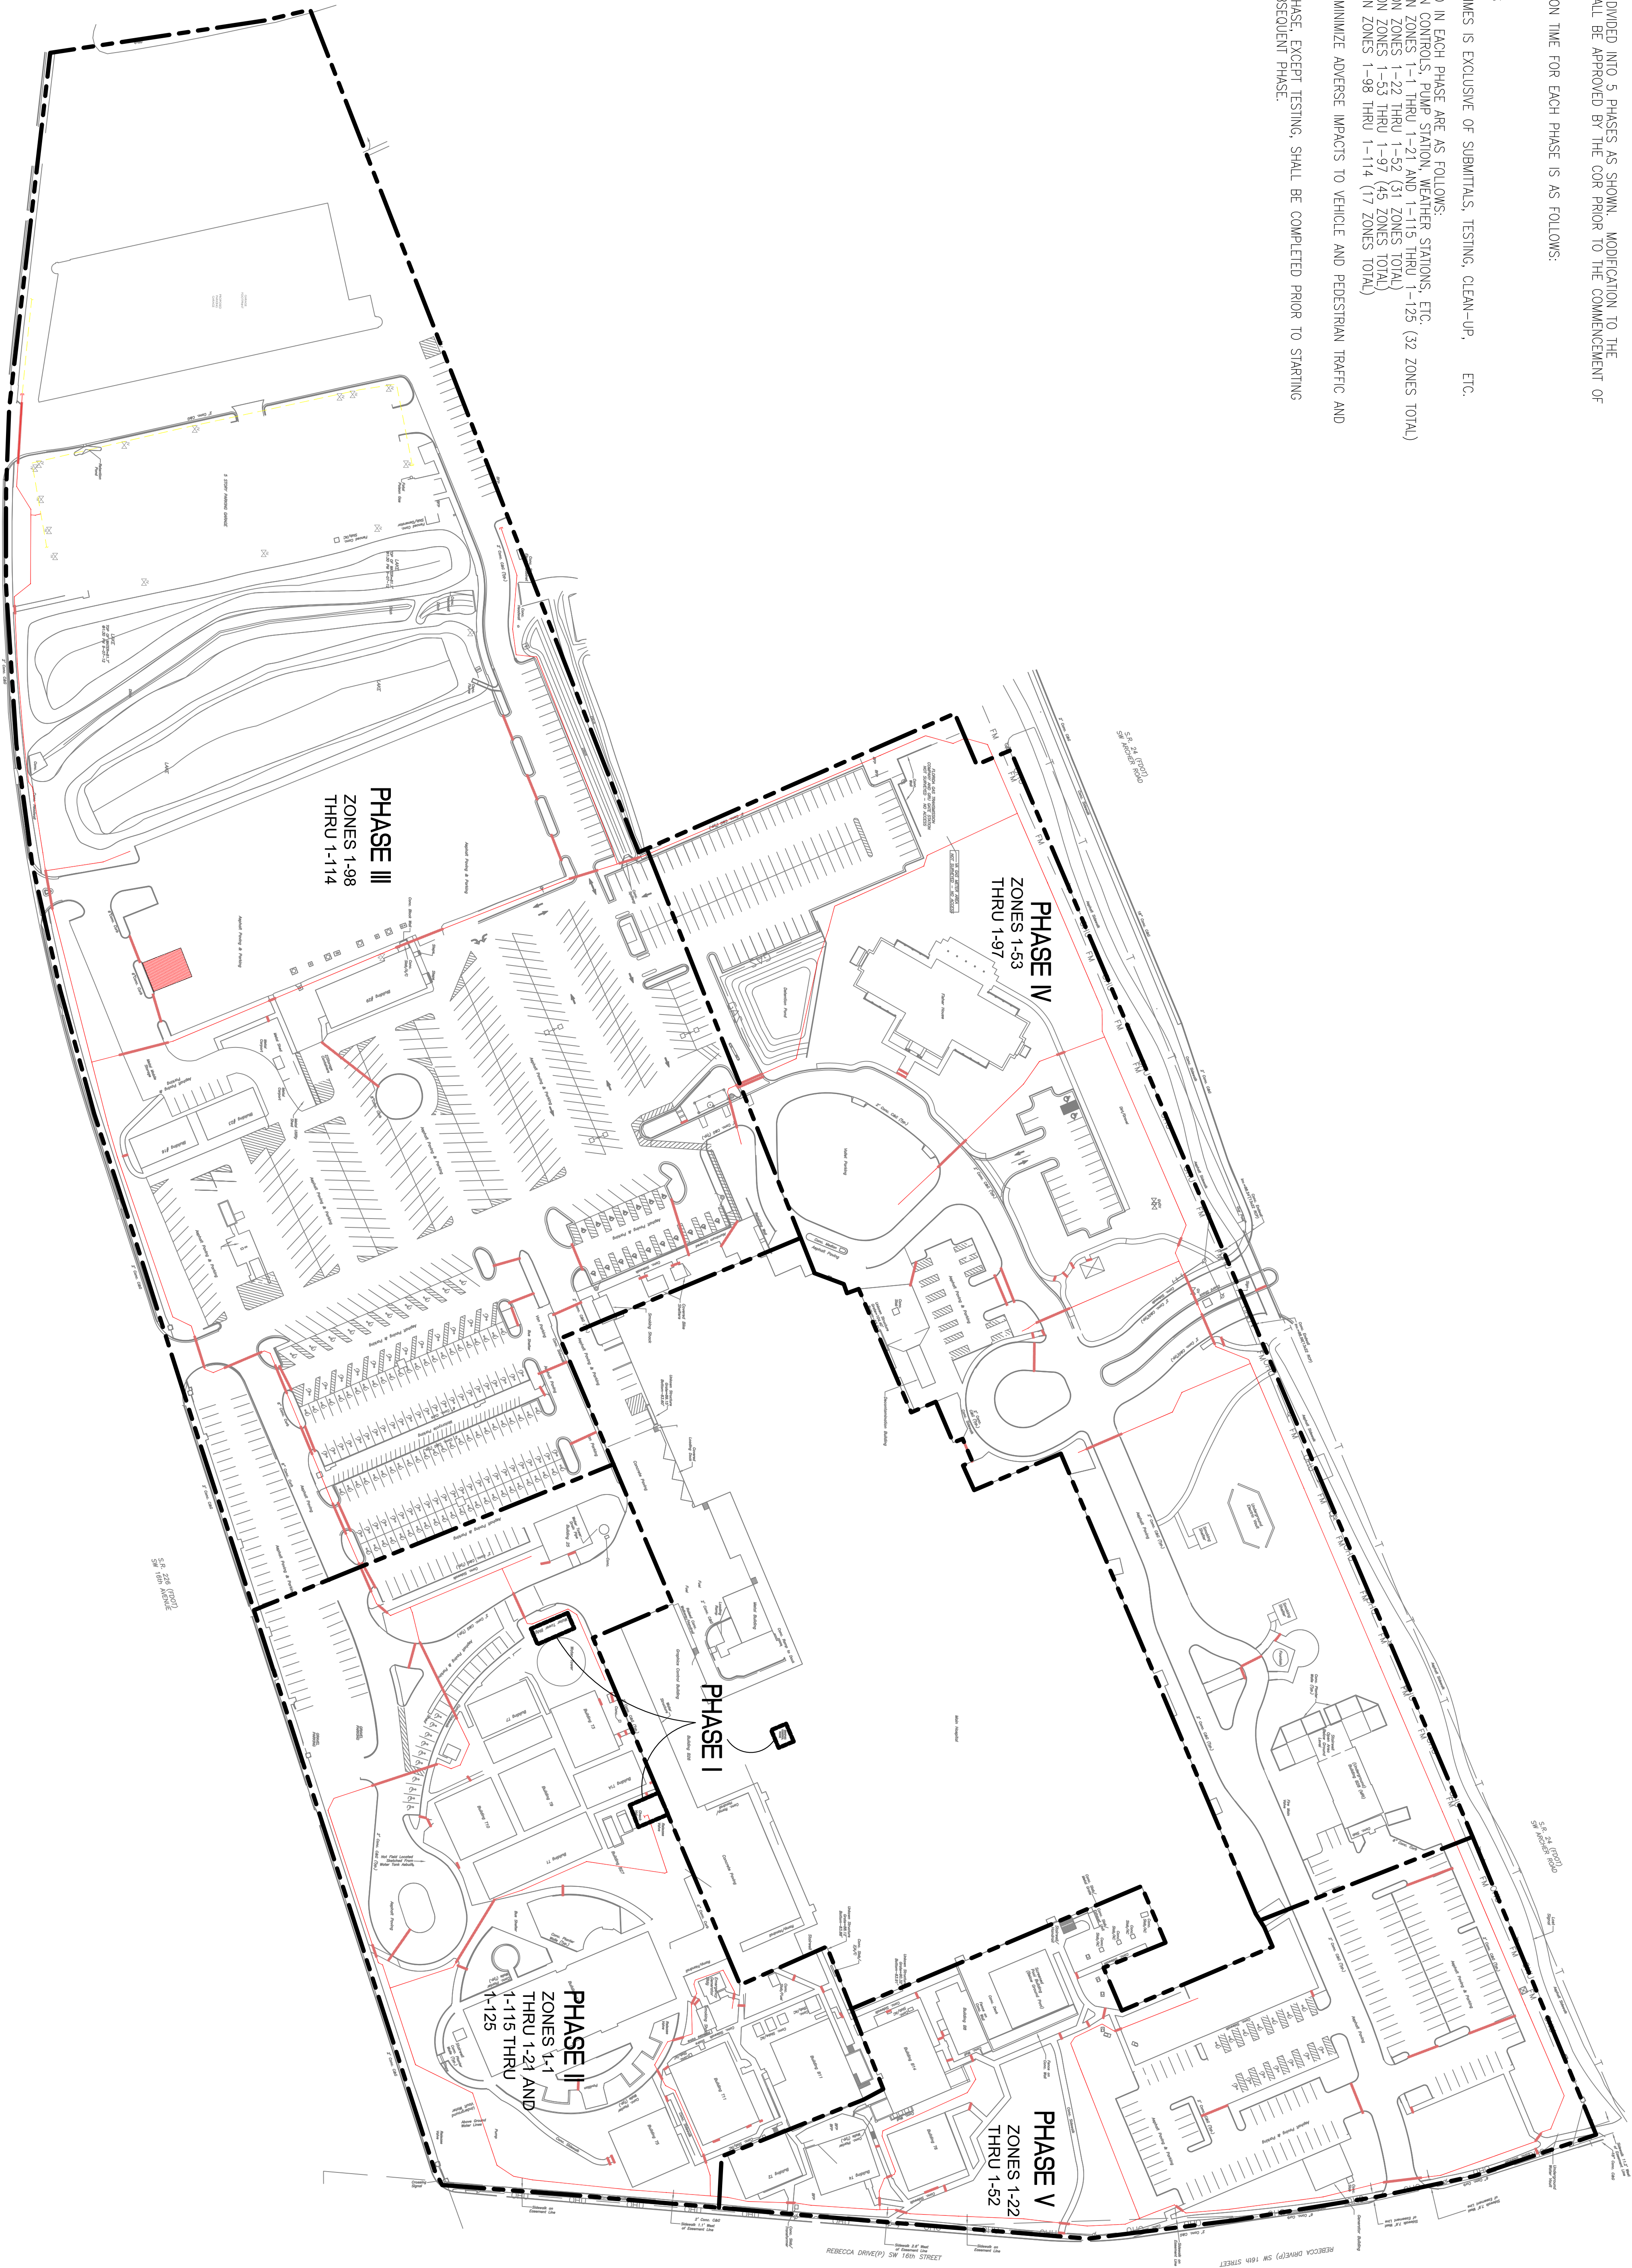

PHASING/IRRIGATION ZONE PLAN

CONSULTANTS:

Aqua Engineering Inc.
375 E. Harscough Road, Building 2-202
Fort Collins, CO 80525-3196
970.223.8588 office
970.223.8588 cell
www.aquaengineering.com



ARCHITECT/ENGINEERS:

TOLMAN ENGINEERING, FL
510 FARMINGHAM COURT
OVIEDO, FL 32765
PHONE: (321) 765-4463
FAX: (321) 765-4463

FINAL DESIGN - APPROVED FOR CONSTRUCTION

Drawing Title		Project Number	
PHASING/IRRIGATION ZONE PLAN		573-13-604	
Approved Project Director		Building Number	
		-	
Location		Drawing Number	
MALCOLM RANDALL VAMC 803M ACORN ROAD GAINESVILLE, FL 32608		GS005	
Date	Checked	Drawn	
02-07-2014	RT/BD	JLE	

Office of
Construction
and Facilities
Management
Department of
Veterans Affairs

