

MATCHLINE SEE SHEET L1103

MATCHLINE SEE SHEET L1107

S.R. 226 AVENUE (FDOT)  
C.W. 16th AVENUE




**IRRIGATION PLAN NOTES:**

- 1 INSTALL HOPE MAINLINE PIPE AND CONTROL WIRE, SIZE AS INDICATED.
- 2 COORDINATE IRRIGATION SLEEVING INSTALLATION BENEATH STREET CROSSINGS WITH APPROPRIATE TRADES ON SITE PRIOR TO CONSTRUCTION. TERMINATE SLEEVE ENDS 12-INCHES BEYOND THE EDGE OF PAVEMENT. COVER PIPE ENDS AND MARK WITH STAKES. REFER TO IRRIGATION SPECIFICATIONS FOR PIPE AND WIRE CONDUIT SLEEVE SIZES. REFER TO SPECIFICATION SECTION 32 84 00-PLANTING IRRIGATION FOR ADDITIONAL INFORMATION.
- 3 INSTALL ISOLATION GATE VALVE ASSEMBLY (TRP). SEE DETAILS  
- 4 INSTALL REMOTE CONTROL VALVE ASSEMBLY SIZE AS INDICATED. SEE DETAILS  
- 5 INSTALL IRRIGATION CONTROLLER AT THE APPROXIMATE LOCATION INDICATED. COORDINATE EXACT PLACEMENT OF THE CONTROLLER WITH THE CORP ON SITE PRIOR TO CONSTRUCTION. REFER TO THE IRRIGATION CONTROLLER ASSEMBLY DETAIL FOR ADDITIONAL INFORMATION. SEE DETAIL 
- 6 CONSTRUCT IRRIGATION BOOSTER PUMP STATION AND CONNECT TO POWER AND CONTROLS. SEE DETAIL 
- 7 INSTALL FLUSH CAP ASSEMBLY. SEE DETAIL 
- 8 INSTALL DRIP REMOTE CONTROL VALVE ASSEMBLY. SEE DETAIL 

**IRRIGATION GENERAL NOTES:**

1. INSTALL IRRIGATION LATERAL PIPE VALVES, SPRINKLERS, AND OTHER IRRIGATION DEVICES RELATED TO THE PLANS. SEE OTHER I101 FOR SYMBOL LEGEND AND SHEETS GS 001 TO GS 004 FOR DETAILS.
2. SEE ELECTRICAL SHEETS FOR ADDITIONAL POWER AND CONTROL WIRING INFORMATION.
3. FOR DEMOLITION REQUIREMENTS NOT INDICATED, SEE SPECIFICATION SECTIONS 02 41 00-DEMOLITION AND 32 84 00-PLANTING IRRIGATION.
4. ALL PIPING IS DIAGRAMMATIC AND WILL REQUIRE FIELD VERIFICATION PRIOR TO COMMENCEMENT OF WORK.

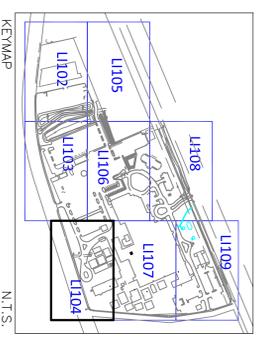

**CONSULTANTS:**

**Aqua Engineering Inc.**  
Innovative Water Solutions  
375 E. Hershelson Road, Building 2402  
Fort Collins, CO 80525-3198  
970.228.8888 office  
970.228.8888 cell  
www.aquaengineering.com



**ARCHITECT/ENGINEERS:**

**TOLMAN ENGINEERING, FL**  
510 FARMINGHAM COURT  
OVIDO, FL 32765  
PHONE: (321) 765-4463  
FAX: (321) 765-4463

**IRRIGATION PLAN**

Approved Project Director

**FINAL DESIGN - APPROVED FOR CONSTRUCTION**  
**RENOVATE IRRIGATION SYSTEM**

Project Title  
**MALCOLM RANDALL YAMC**  
1815M ACRES ROAD, OVIDO, FL 32968

Project Number  
**573-8-604**  
Building Number  
**L1104**

Office of Construction and Facilities Management  
Department of Veterans Affairs



VA FORM 08-6231