



1. NEW TRASH CHUTE DOOR. EXISTING LOCKSETS AND LOCK CORES SHALL BE REMOVED AND TURNED OVER TO THE VA.
2. PATCH AND REPAIR WALLS. PAINT TO MATCH EXISTING. PAINT ALL CONDUIT, PIPES, AND DUCT WORK. FIRE PROTECTION PIPES ARE TO BE PAINTED RED.
3. FURNISH AND INSTALL OSMOTIC PRESSURE RESISTANT GROUT IN 2" VOID IN FLOOR TO PROVIDE A FLAT SURFACE. MAINTAIN CURRENT ELEVATION OF TERRAZZO FLOOR TO BE DEMOLISHED. ALLOW GROUT TO CURE, THEN FURNISH AND INSTALL NEW RESINOUS EPOXY FLOORING. SLOPE TO EXISTING FLOOR DRAIN. PROVIDE FLAT SURFACE, FREE OF VOIDS AND RAISED BUMPS.
4. EXISTING DOOR AND FRAME TO REMAIN. PAINT INTERIOR SIDE ONLY. DO NOT PAINT OVER DOOR FIRE LABELS.
5. EXISTING VINYL FLOOR TILE AND BASE TO REMAIN.
6. PATCH AND REPAIR WALL. PAINT TO MATCH EXISTING.
7. FURNISH AND INSTALL NEW 8'-0" RESINOUS EPOXY BASE AND WALL.
8. SLIDE ARMS TO BE RE-INSTALLED IN THE SAME LOCATION. ADJUST TO OPERATE WITH NEW CONDITIONS.
9. FILL CHUTE FLOOR WITH SOLID CONCRETE AND SLOPE TO NEW DOOR - 1"/FT. SLOPE - APPLY NEW EPOXY FLOOR FINISH (NO BASE).
10. REINSTALL SALVAGED WALL MOUNTED EQUIPMENT IN EXISTING LOCATION AND FUNCTIONING CONDITION.
11. MAINTAIN CLEAR FLOOR DRAIN DURING CONSTRUCTION.

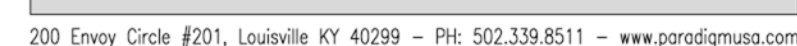

2 HOUR FIRE RATED
WALL CONSTRUCTION

[illegible]

Drawing Title ARCHITECTURAL FLOOR PLANS - NEW WORK	Project Title REPLACE TRASH CHUTE	Project Number 583-13-160	Office of Construction and Facilities Management
		Building Number 1	
Approved Project Director	Location RICHARD L. ROUBEUSH VAMC 1481 W 10TH STREET, INDIANAPOLIS IN 46202	Drawing Number AE101	 Department of Veterans Affairs
	Date 10-07-2014	Checked JCP	