



1. ALL TYPE 'A1' FIXTURE SHALL BE ONE OF THE FOLLOWING:
LITHONIA- 2RT8B 2 32; METALUX- 2AC-232T8.

1 PROVIDE NEW FLUORESCENT FIXTURES IN CORRIDORS AS SHOWN. REINSTALL AND RELOCATE EXISTING EXIT LIGHT TAKEN DOWN DURING DEMOLITION IN NEW CEILING AS SHOWN.

2 REINSTALL EXISTING LIGHT FIXTURES TAKEN DOWN DURING DEMOLITION PHASE IN THIS SPACE IN SAME LOCATION AS BEFORE.

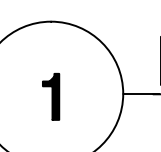

SCALE: 1/16" = 1'-0"

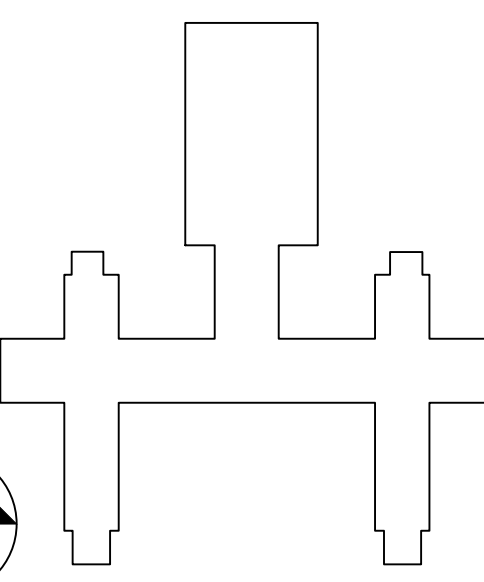

KEY PLAN

[illegible]