




three inches = one foot
one and one half inches = one foot
one inch = one foot
three quarters inch = one foot
one half inch = one foot
three eighths inch = one foot
one quarter inch = one foot
one eighth inch = one foot

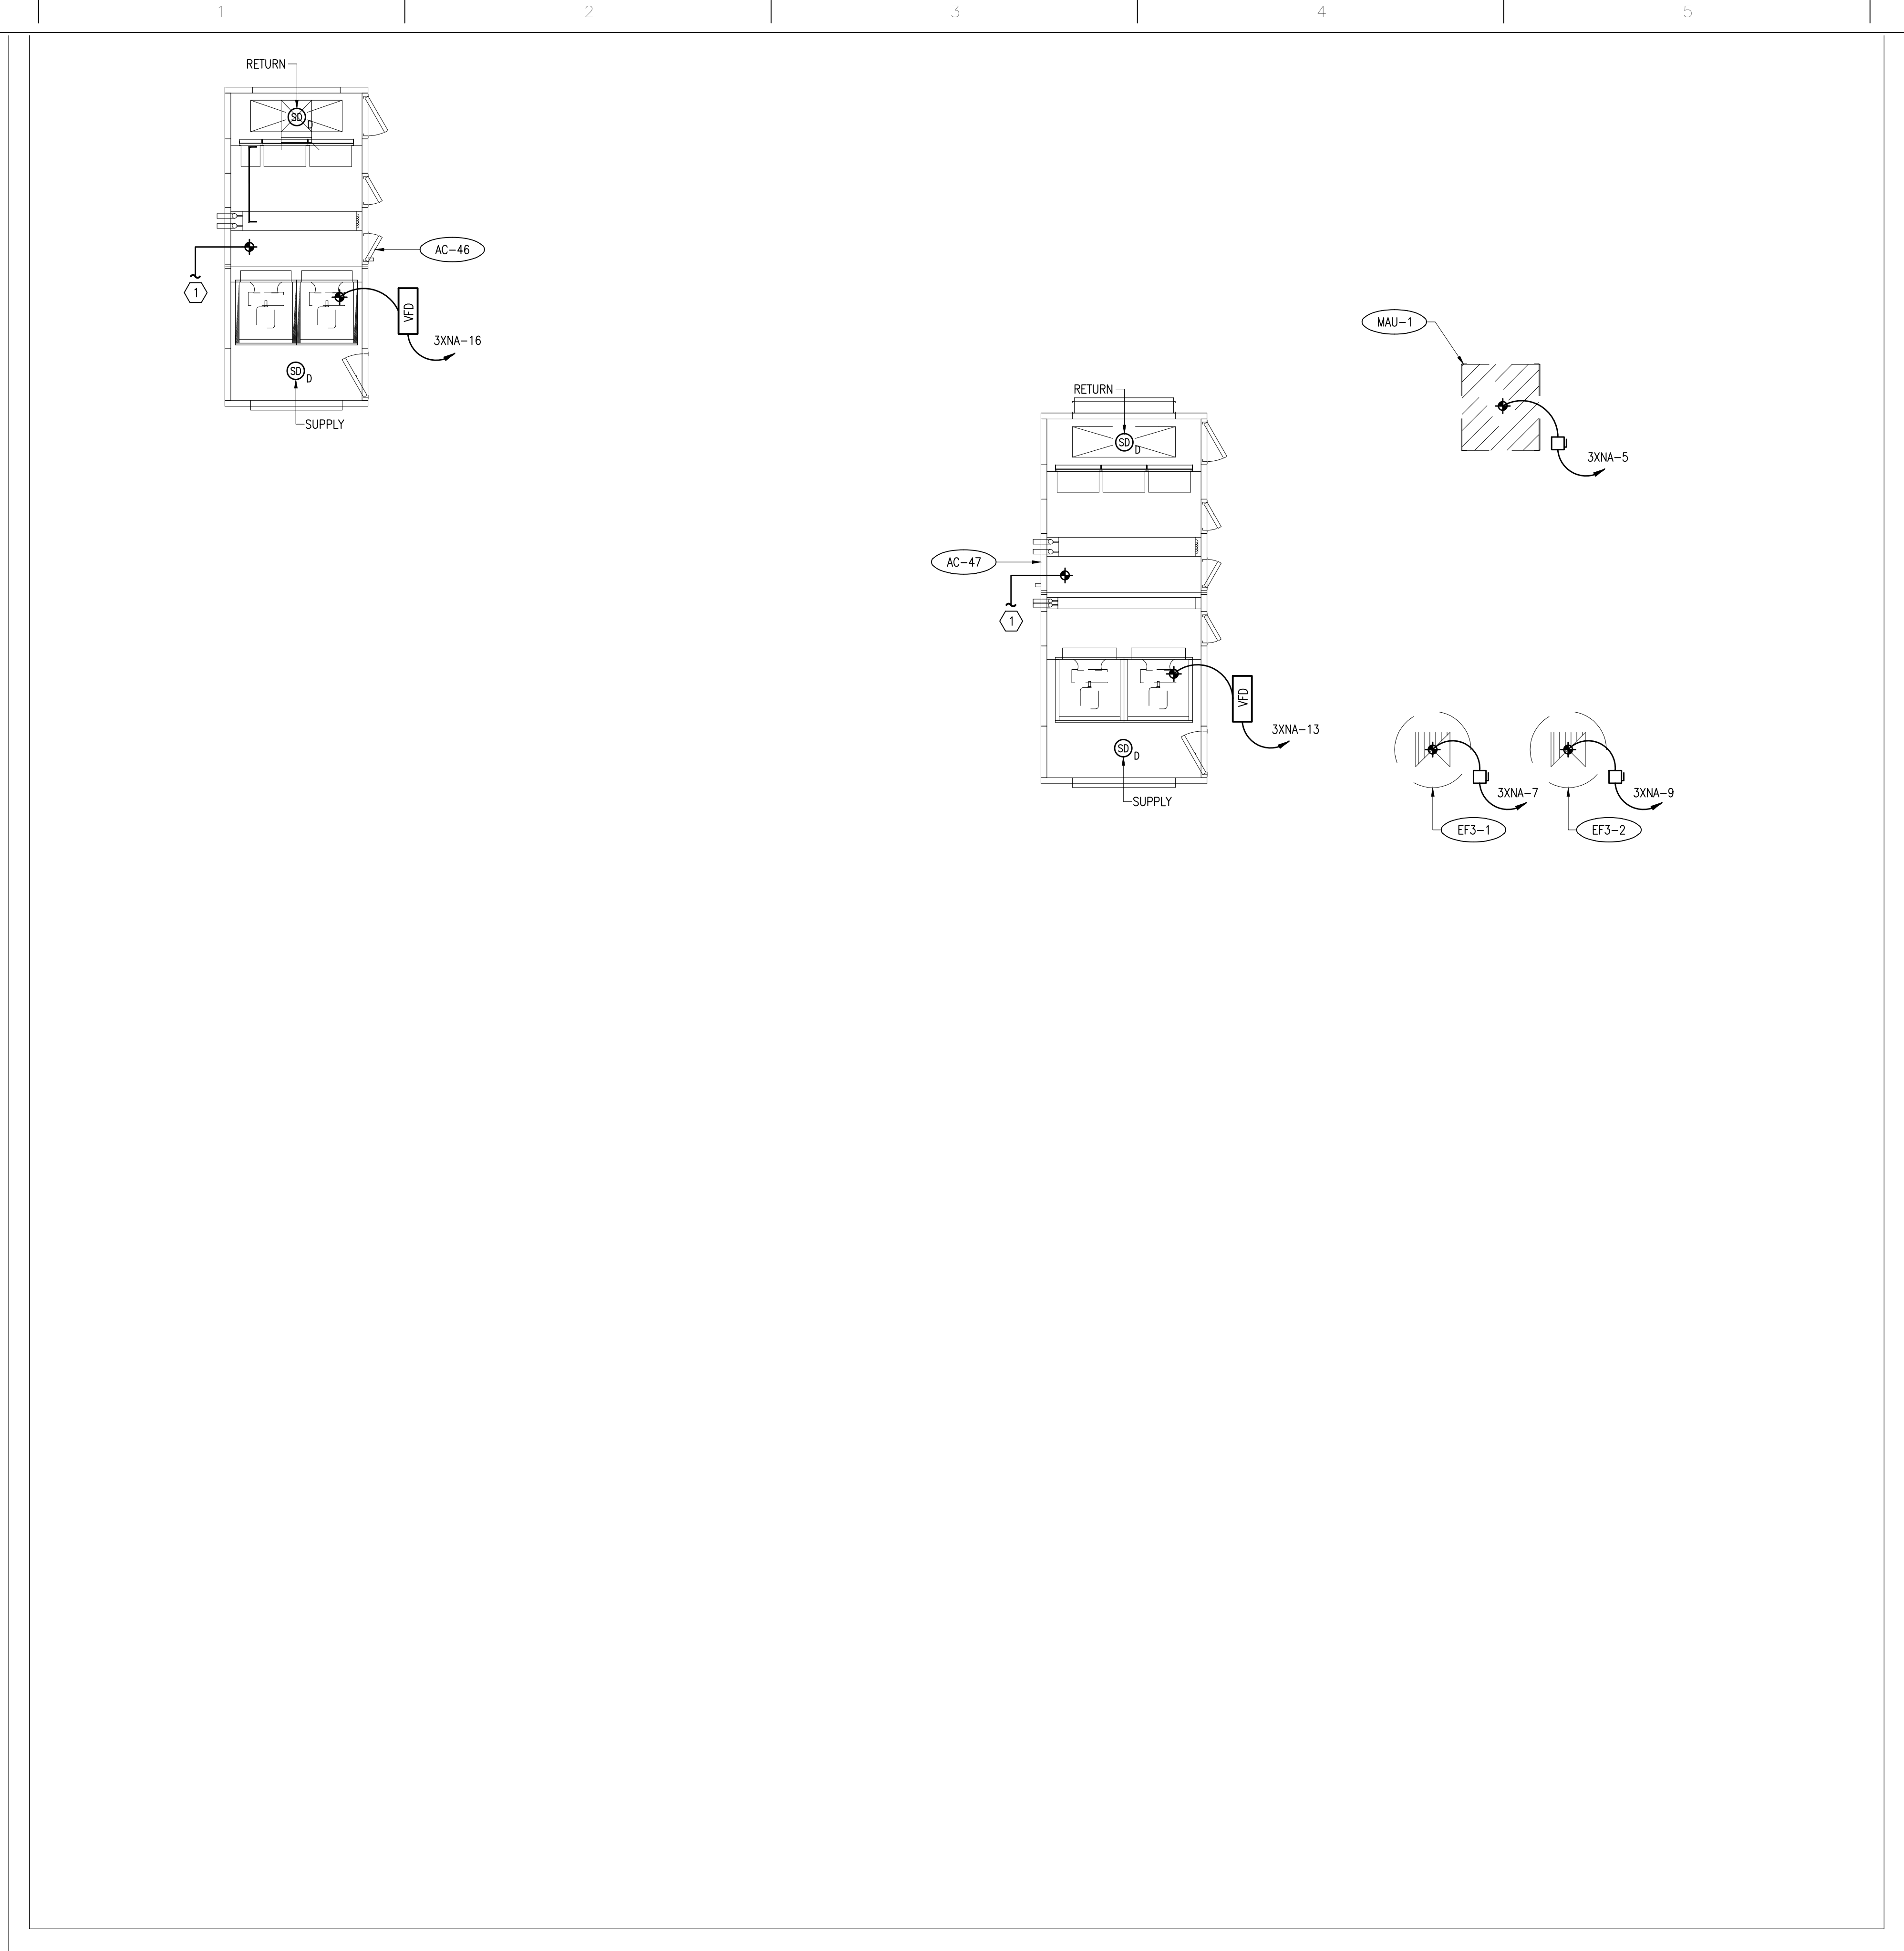

- GENERAL NOTES: (THIS SHEET ONLY)**
- REFER TO MECHANICAL AND PLUMBING EQUIPMENT CONNECTION SCHEDULE ON SHEET EP601 REGARDING INFORMATION ON ALL TAGGED EQUIPMENT.
 - THE CONTRACTOR SHALL UTILIZE EXISTING FIRE ALARM CIRCUITS IN EACH MECHANICAL ROOM TO SERVE NEW SMOKE AND DUCT MOUNTED SMOKE DETECTORS.
- KEYED NOTES: (THIS SHEET ONLY)**
- ① PROVIDE 120-VOLT POWER FOR AIR HANDLING UNIT LIGHTS AND PLUGS. THE CONTRACTOR SHALL CONNECT TO EXISTING 120-VOLT GENERAL BRANCH CIRCUIT SERVING THIS AREA.

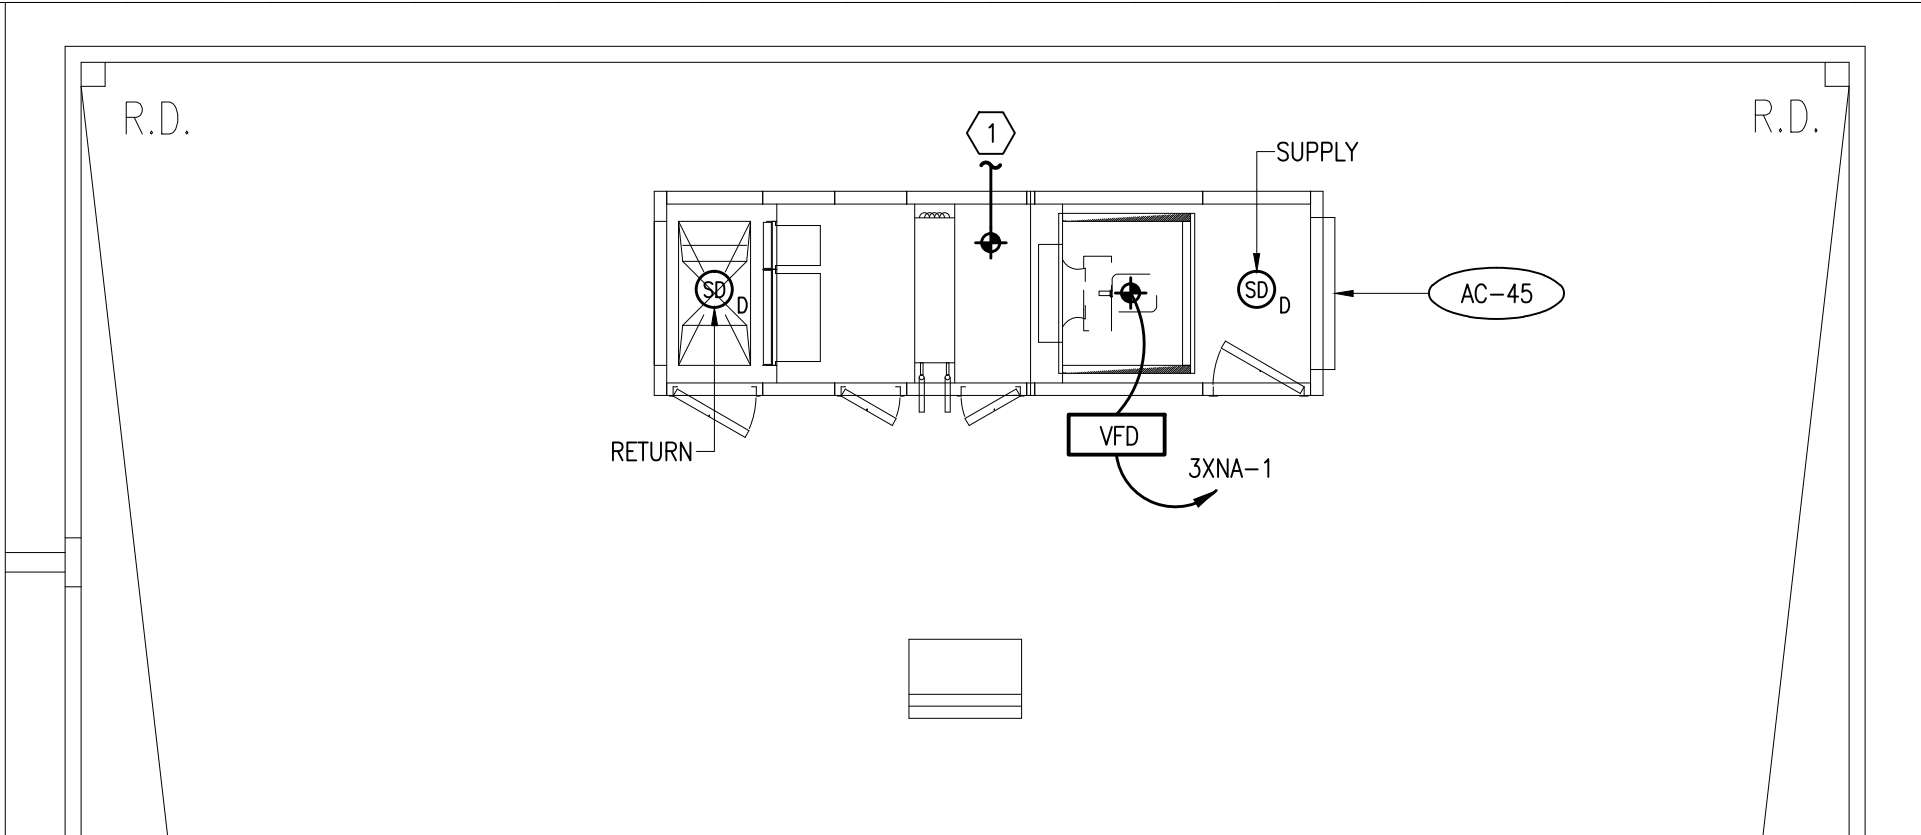

BLDG. 11 - 4TH FLR. (ANNEX)
MECHANICAL ROOMS
SCALE: 1/4" = 1'-0"

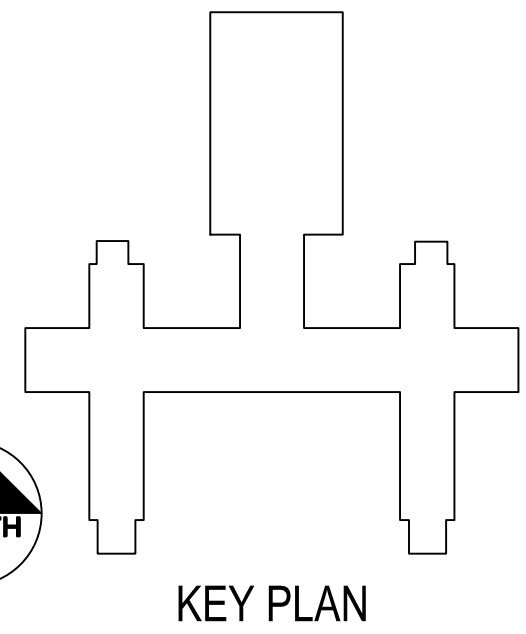

KEY PLAN

	</	
--	--	----	--