



one eighth inch = one foot
one quarter inch = one foot
three eighths inch = one foot
one half inch = one foot
three quarters inch = one foot
one inch = one foot
one and one half inch = one foot
two inches = one foot
three inches = one foot

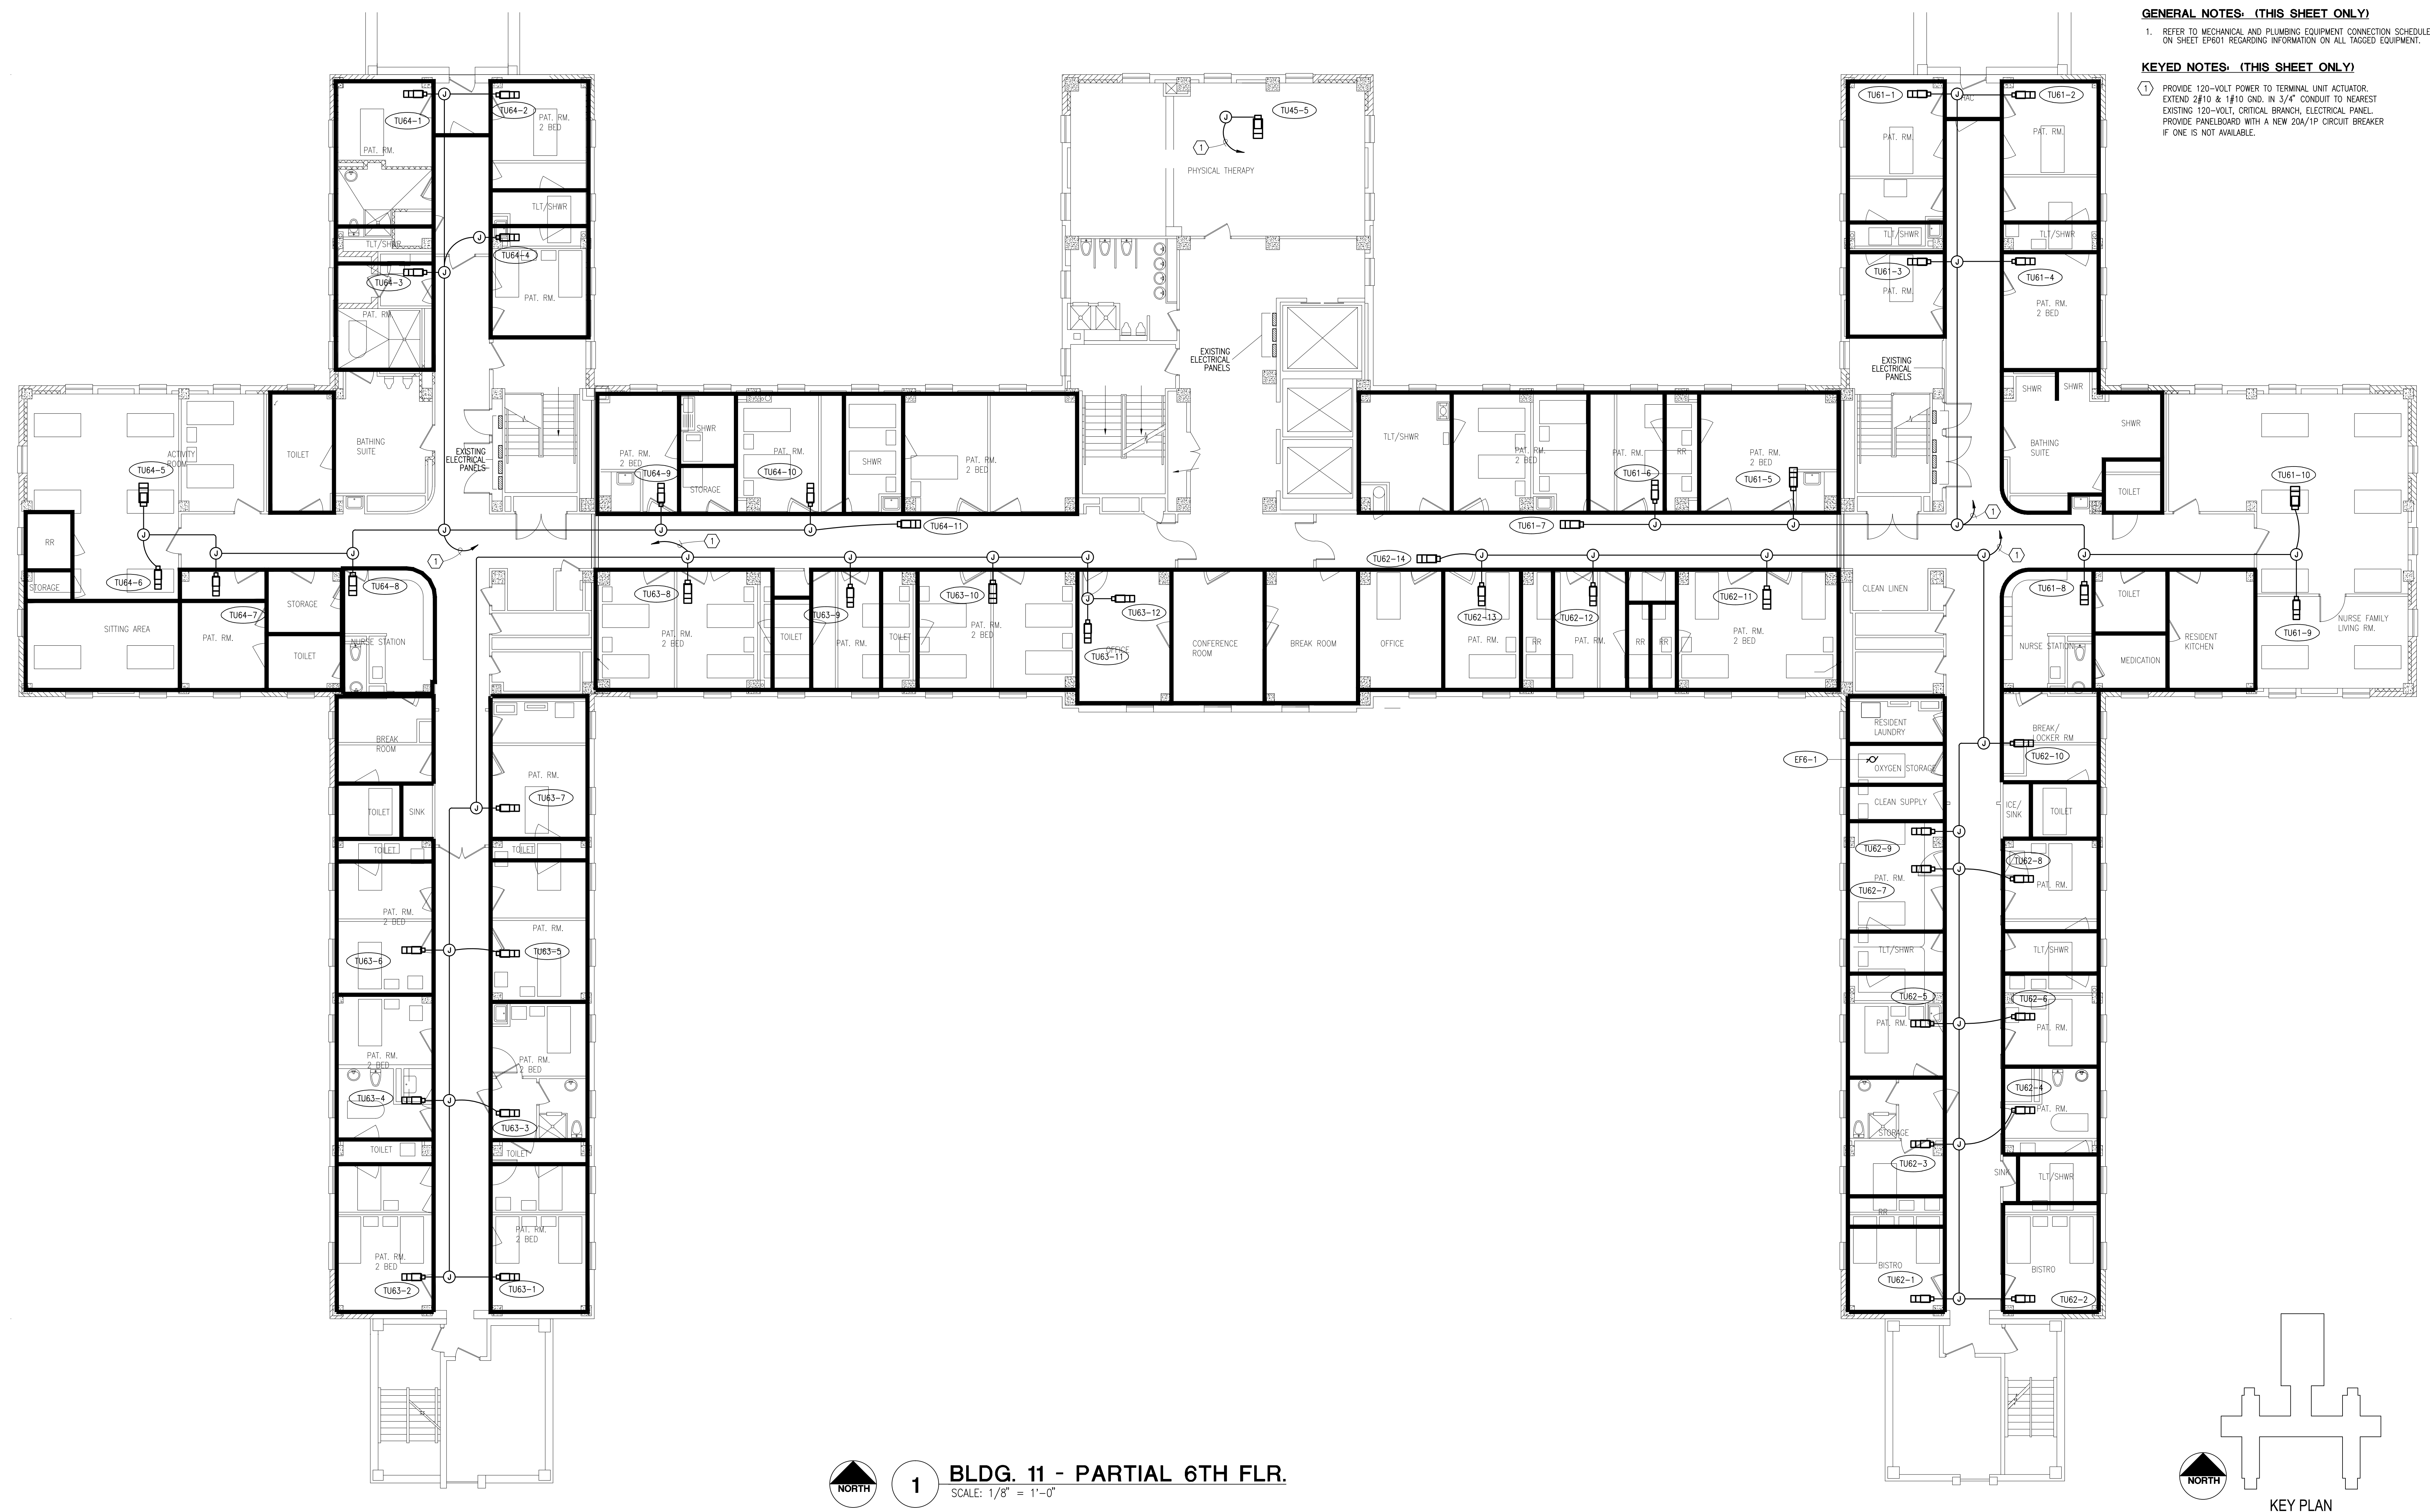

GENERAL NOTES: (THIS SHEET ONLY)
1. REFER TO MECHANICAL AND PLUMBING EQUIPMENT CONNECTION SCHEDULE ON SHEET EP601 REGARDING INFORMATION ON ALL TAGGED EQUIPMENT.

KEYED NOTES: (THIS SHEET ONLY)
① PROVIDE 120-VOLT POWER TO TERMINAL UNIT ACTUATOR. EXTEND 2#10 & 1#10 GND. IN 3/4" CONDUIT TO NEAREST EXISTING 120-VOLT, CRITICAL BRANCH, ELECTRICAL PANEL. PROVIDE PANELBOARD WITH A NEW 20M/1P CIRCUIT BREAKER IF ONE IS NOT AVAILABLE.

1 BLDG. 11 - PARTIAL 6TH FLR.
SCALE: 1/8" = 1'-0"

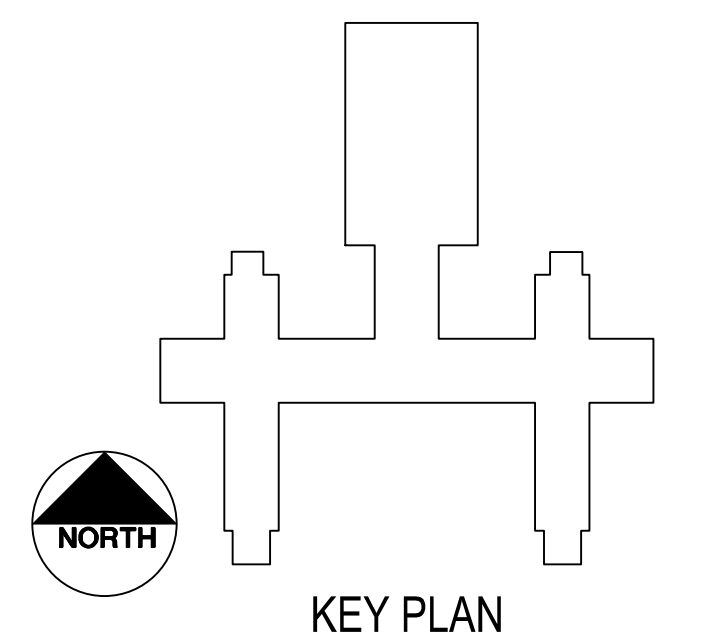

--	--	