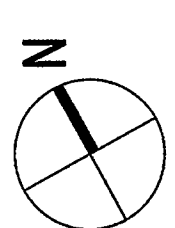


- ① REMOVE SPR PIPING, HEADS AND SUPPORTS COMPLETE.
- ② REMOVE SPR SUPPLY BACK TO ENTRY FLANGE


 $1/8" = 1'-0"$

100% BID DOCUMENTS
FULLY SPRINKLERED

[illegible]

KEYED NOTES:


- KEYED NOTES:**

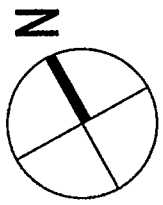

100% BID DOCUMENTS
FULLY SPRINKLERED

--	--	

- 1 SPR RISER W/ NEW SPR SUPPLY FOR BUILDING 20
- 2 FLOOR CONTROL VALVE ASSEMBLY (FCVA) ROTOR TEST/OPEN PIPING AND CONNECT TO (3) EXTERIOR DRAIN TERMINATION.
- 3 LIMITS OF (5) SPR(20) COVERAGE. MONITOR EXISTING HEAD AHEAD AS NECESSARY TO MEET NEW CEILING AND UTILITY LAYOUTS IN BLDG 21.
- 4 LIMITS OF NEW SPR(20) COVERAGE.
- 5 REMOVE PIP SPECIAL LEAKS OR AN RPZ AND ANTI-FREEZE BRANCH.
- 6 REDUC ALTERNATE NO. 8: ANNUAL HOUSING PIPING AND ROTOR SPRINKLER MAIN THROUGH ENTRY VESTIBULE

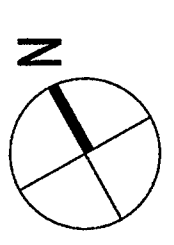


100% BID DOCUMENTS
FULLY SPRINKLERED

[illegible]

- GENERAL NOTES:**
- SEE 0001 FOR PROJECT GENERAL NOTES.
 - SEE P-001 FOR LEGEND AND ABBREVIATIONS.

KEYED NOTES:

① PROVIDE SPR COVERAGE THROUGHOUT
NOTE: SPRINKLER CONTRACTOR TO FIELD
INSTALL SPRINK AND HEADS IN THE
PRE-FABRICATED STRUCTURE.

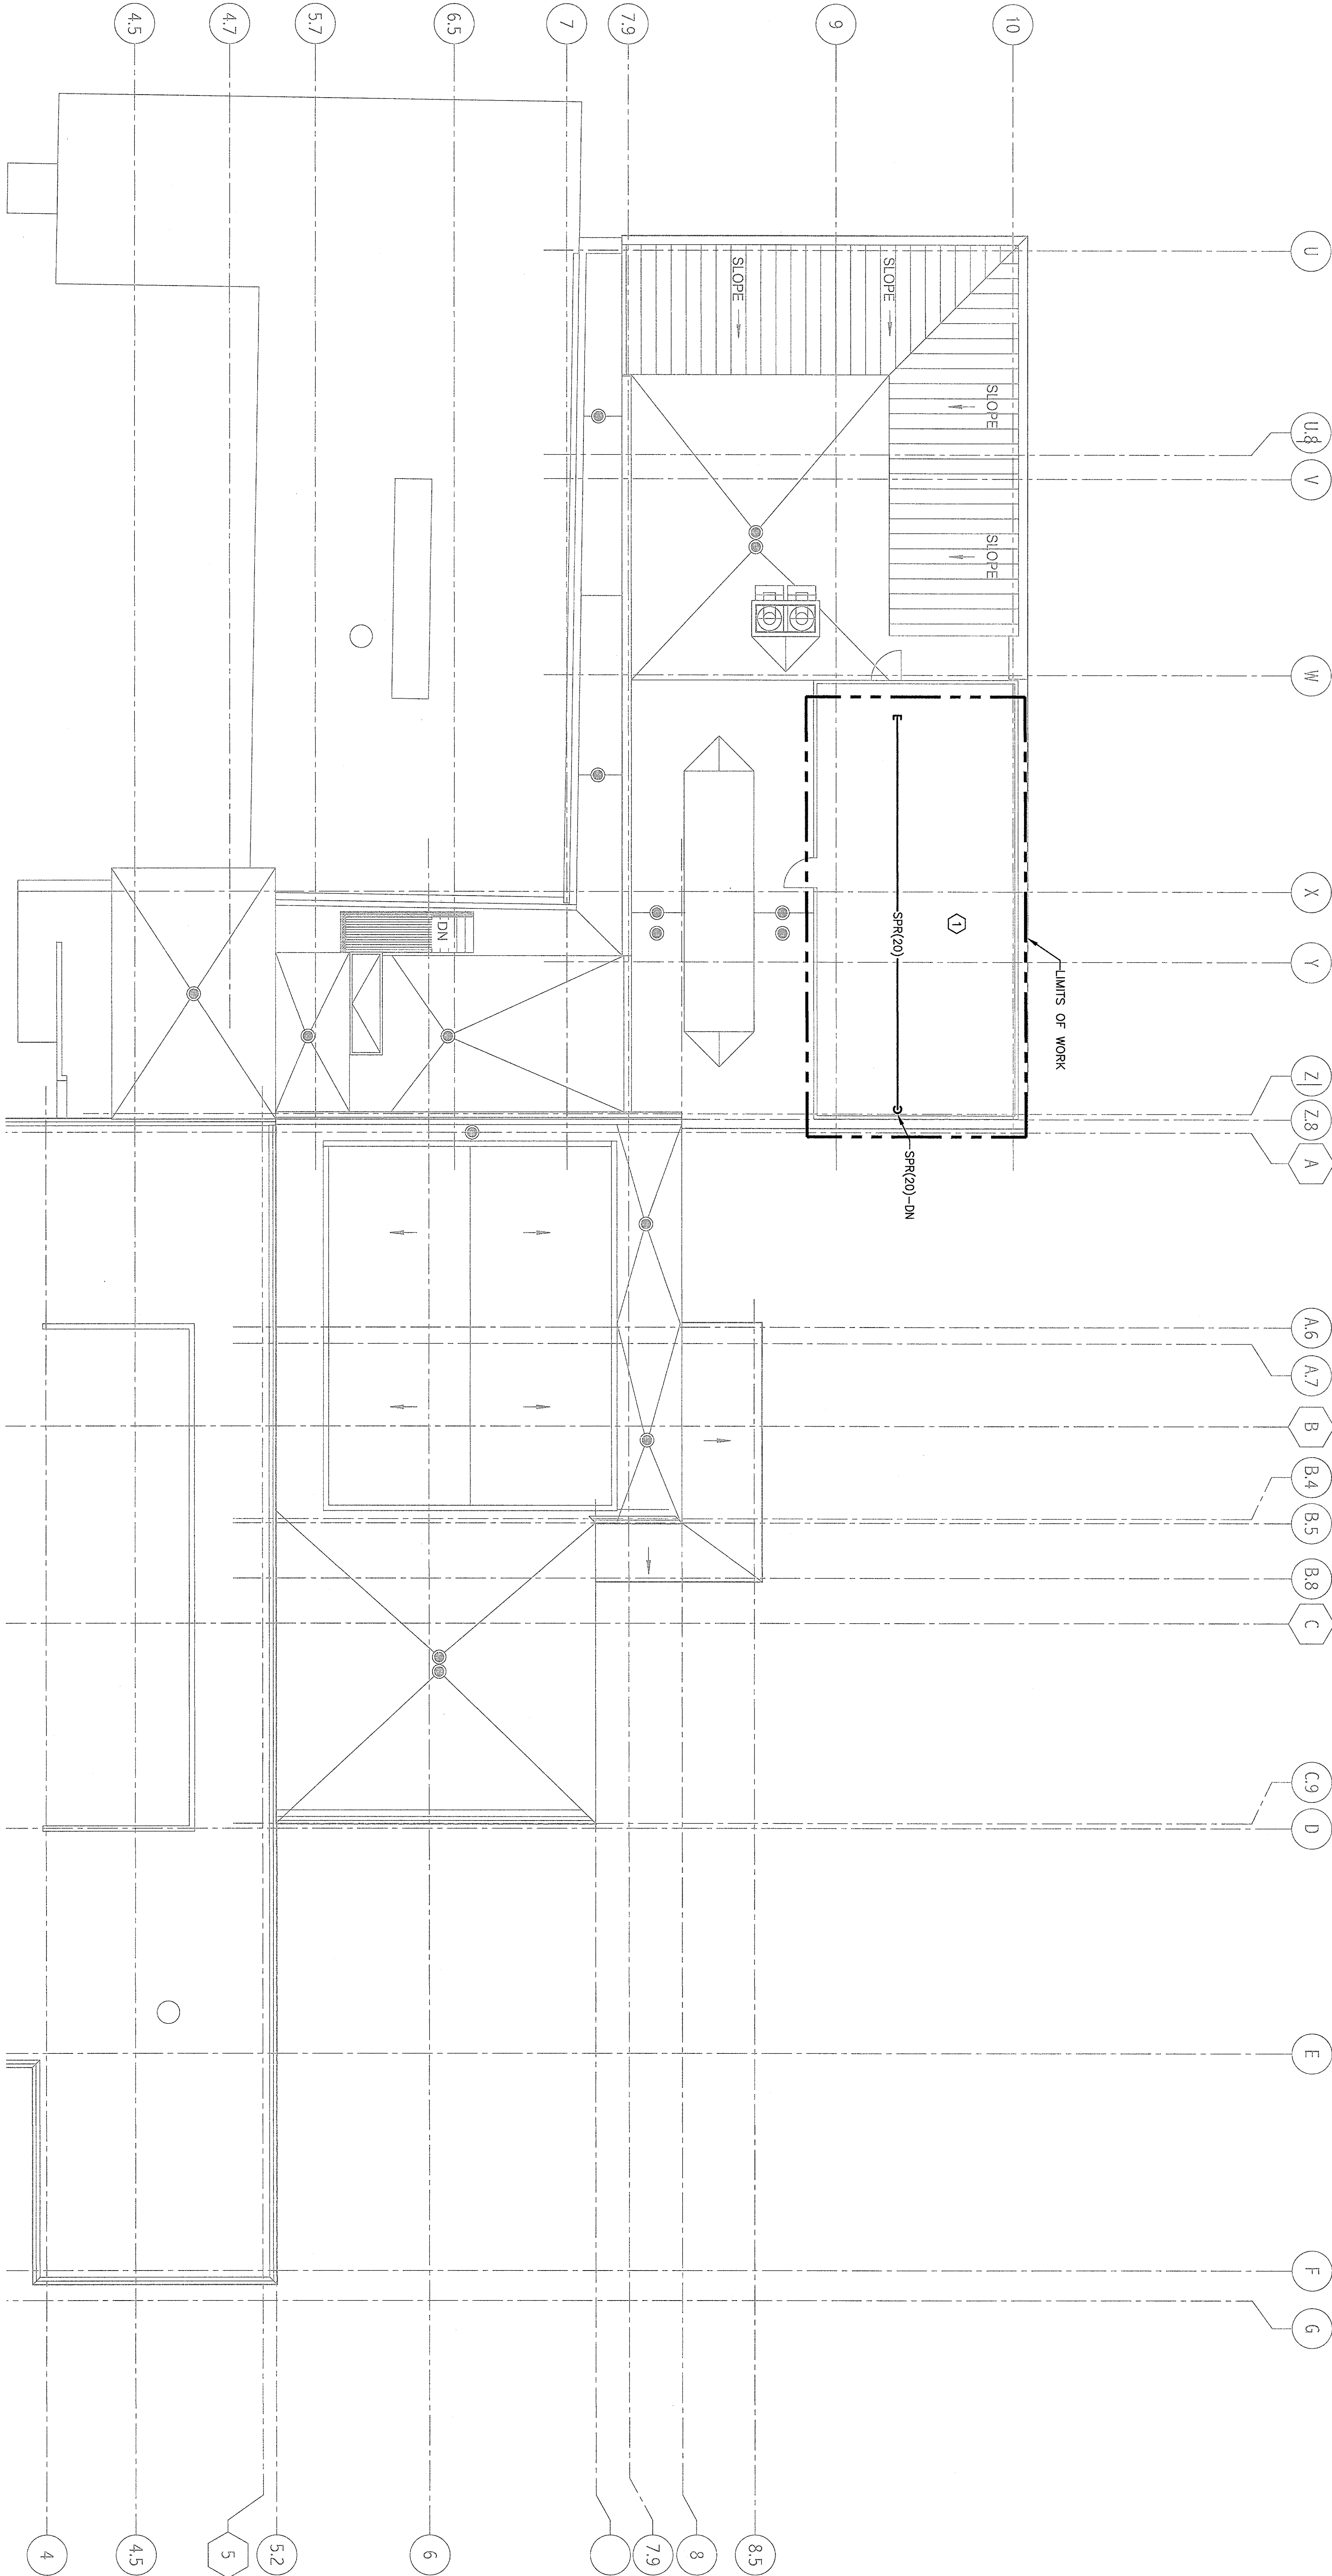

F1 FIRE PROTECTION ROOF PLAN
1/8" = 1'-0"

**100% BID DOCUMENTS
FULLY SPRINKLERED**

CONSULTANTS:		ARCHITECT/ENGINEERS:	
		ARCHITECTURE	
		ENGINEERING	
		PLANNING	
		INTERIOR DESIGN	
		COMMISSIONING	
		One Dundee Park Suite 4 Andover, Massachusetts 01810 tel. (978) 474-1721 fax. (978) 474-1742 www.smrinc.com SMRT Project Number 11153-00	
Project Title		Project Title	
ROOF PLAN		VAMC Research Building Additions and Renovations	
Approved Project Director		Location	
VA PLANNING AND ENGINEERING		VAMC West Roxbury, Massachusetts	
Date		Checked	
3-28-14		BCH	
Dwg. Number		Drawn	
FP102		MP	
Page		Sheet	
1		1	
VA FORM 08-6231		Office of Construction and Facilities Management Department of Veterans Affairs	