




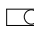









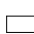


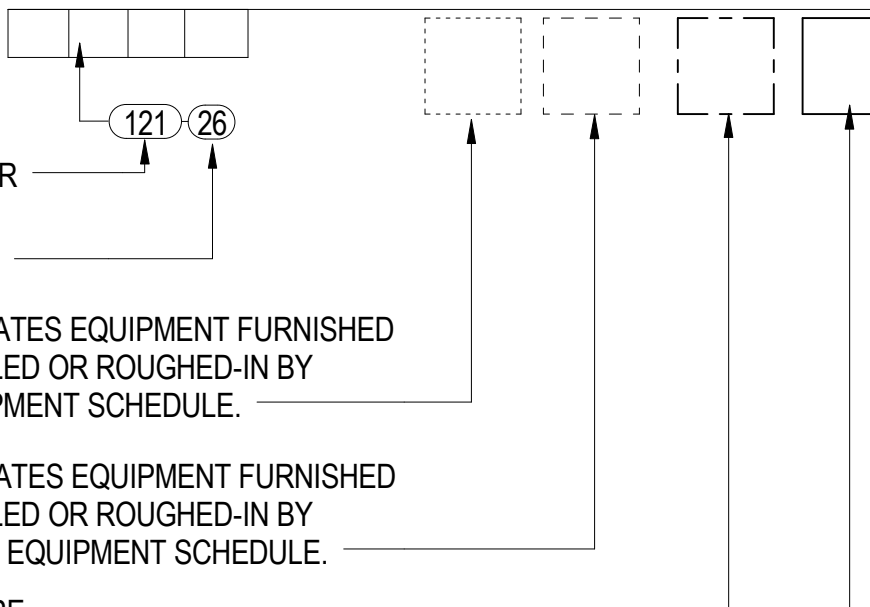





- # LEGEND
- | | | | |
|---|--|---|----------------------------------|
|  | DUPLEX ELECTRICAL OUTLET |  | TELEPHONE |
|  | DUPLEX ELECTRICAL OUTLET EMERGENCY POWER |  | INTERCOM |
|  | DOUBLE DUPLEX ELECTRICAL OUTLET |  | THERMOSTAT |
|  | DOUBLE DUPLEX ELECTRICAL OUTLET EMERGENCY POWER |  | LIGHT SWITCH |
|  | COMMUNICATIONS |  | CABLE HOOK-UP |
|  | FIRE REMOTE ANNUNCIATOR |  | NURSE CALL |
|  | CABINET LOCK |  | LAVATORY EMERGENCY STATION |
|  | CODE GREEN |  | STAFF DUTY STATION |
|  | VISUAL/AUDIBLE FIRE ALARM ANNUNCIATOR |  | VOLUME CONTROL |
-
- 
- EQUIPMENT NUMBER
- NUMBER REQUIRED
- DOTTED LINE INDICATES EQUIPMENT FURNISHED BY OWNER, INSTALLED OR ROUGHED-IN BY OWNER. SEE EQUIPMENT SCHEDULE.
- DASHED LINE INDICATES EQUIPMENT FURNISHED BY OWNER, INSTALLED OR ROUGHED-IN BY CONTRACTOR. SEE EQUIPMENT SCHEDULE.
- SOLID LINE INDICATES EQUIPMENT FURNISHED & INSTALLED BY CONTRACTOR. SEE EQUIPMENT SCHEDULE.

| | | | | | | | |
|-----------|------|-----------|------|-----------|------|--|--|
| △ | | △ | | △ | | | |
| △ | | △ | | △ | | | |
| Revisions | Date | Revisions | Date | Revisions | Date | | |

| | | | | | | |
|---|---|--|--|-----------------------------|---|-----------------------------------|
|  design Heery International Inc. 125 South Dubuque Street, Suite 500, Iowa City, IA 52240-4003 319.354.4700 | Drawing Title INTERIOR ELEVATIONS | | Date 12/15/2014 | |  | Department of Veterans Affairs |
| | project number 11-25503 | | Project No. 636-201 | | | |
| | Building No. BLDG 1 | | Checked  | Drawn RD | | |
| CONSTRUCTION DOCUMENTS | | Location ICVA HEALTH CARE SYSTEM | | DRAWING NO. 1-A34 | | |