


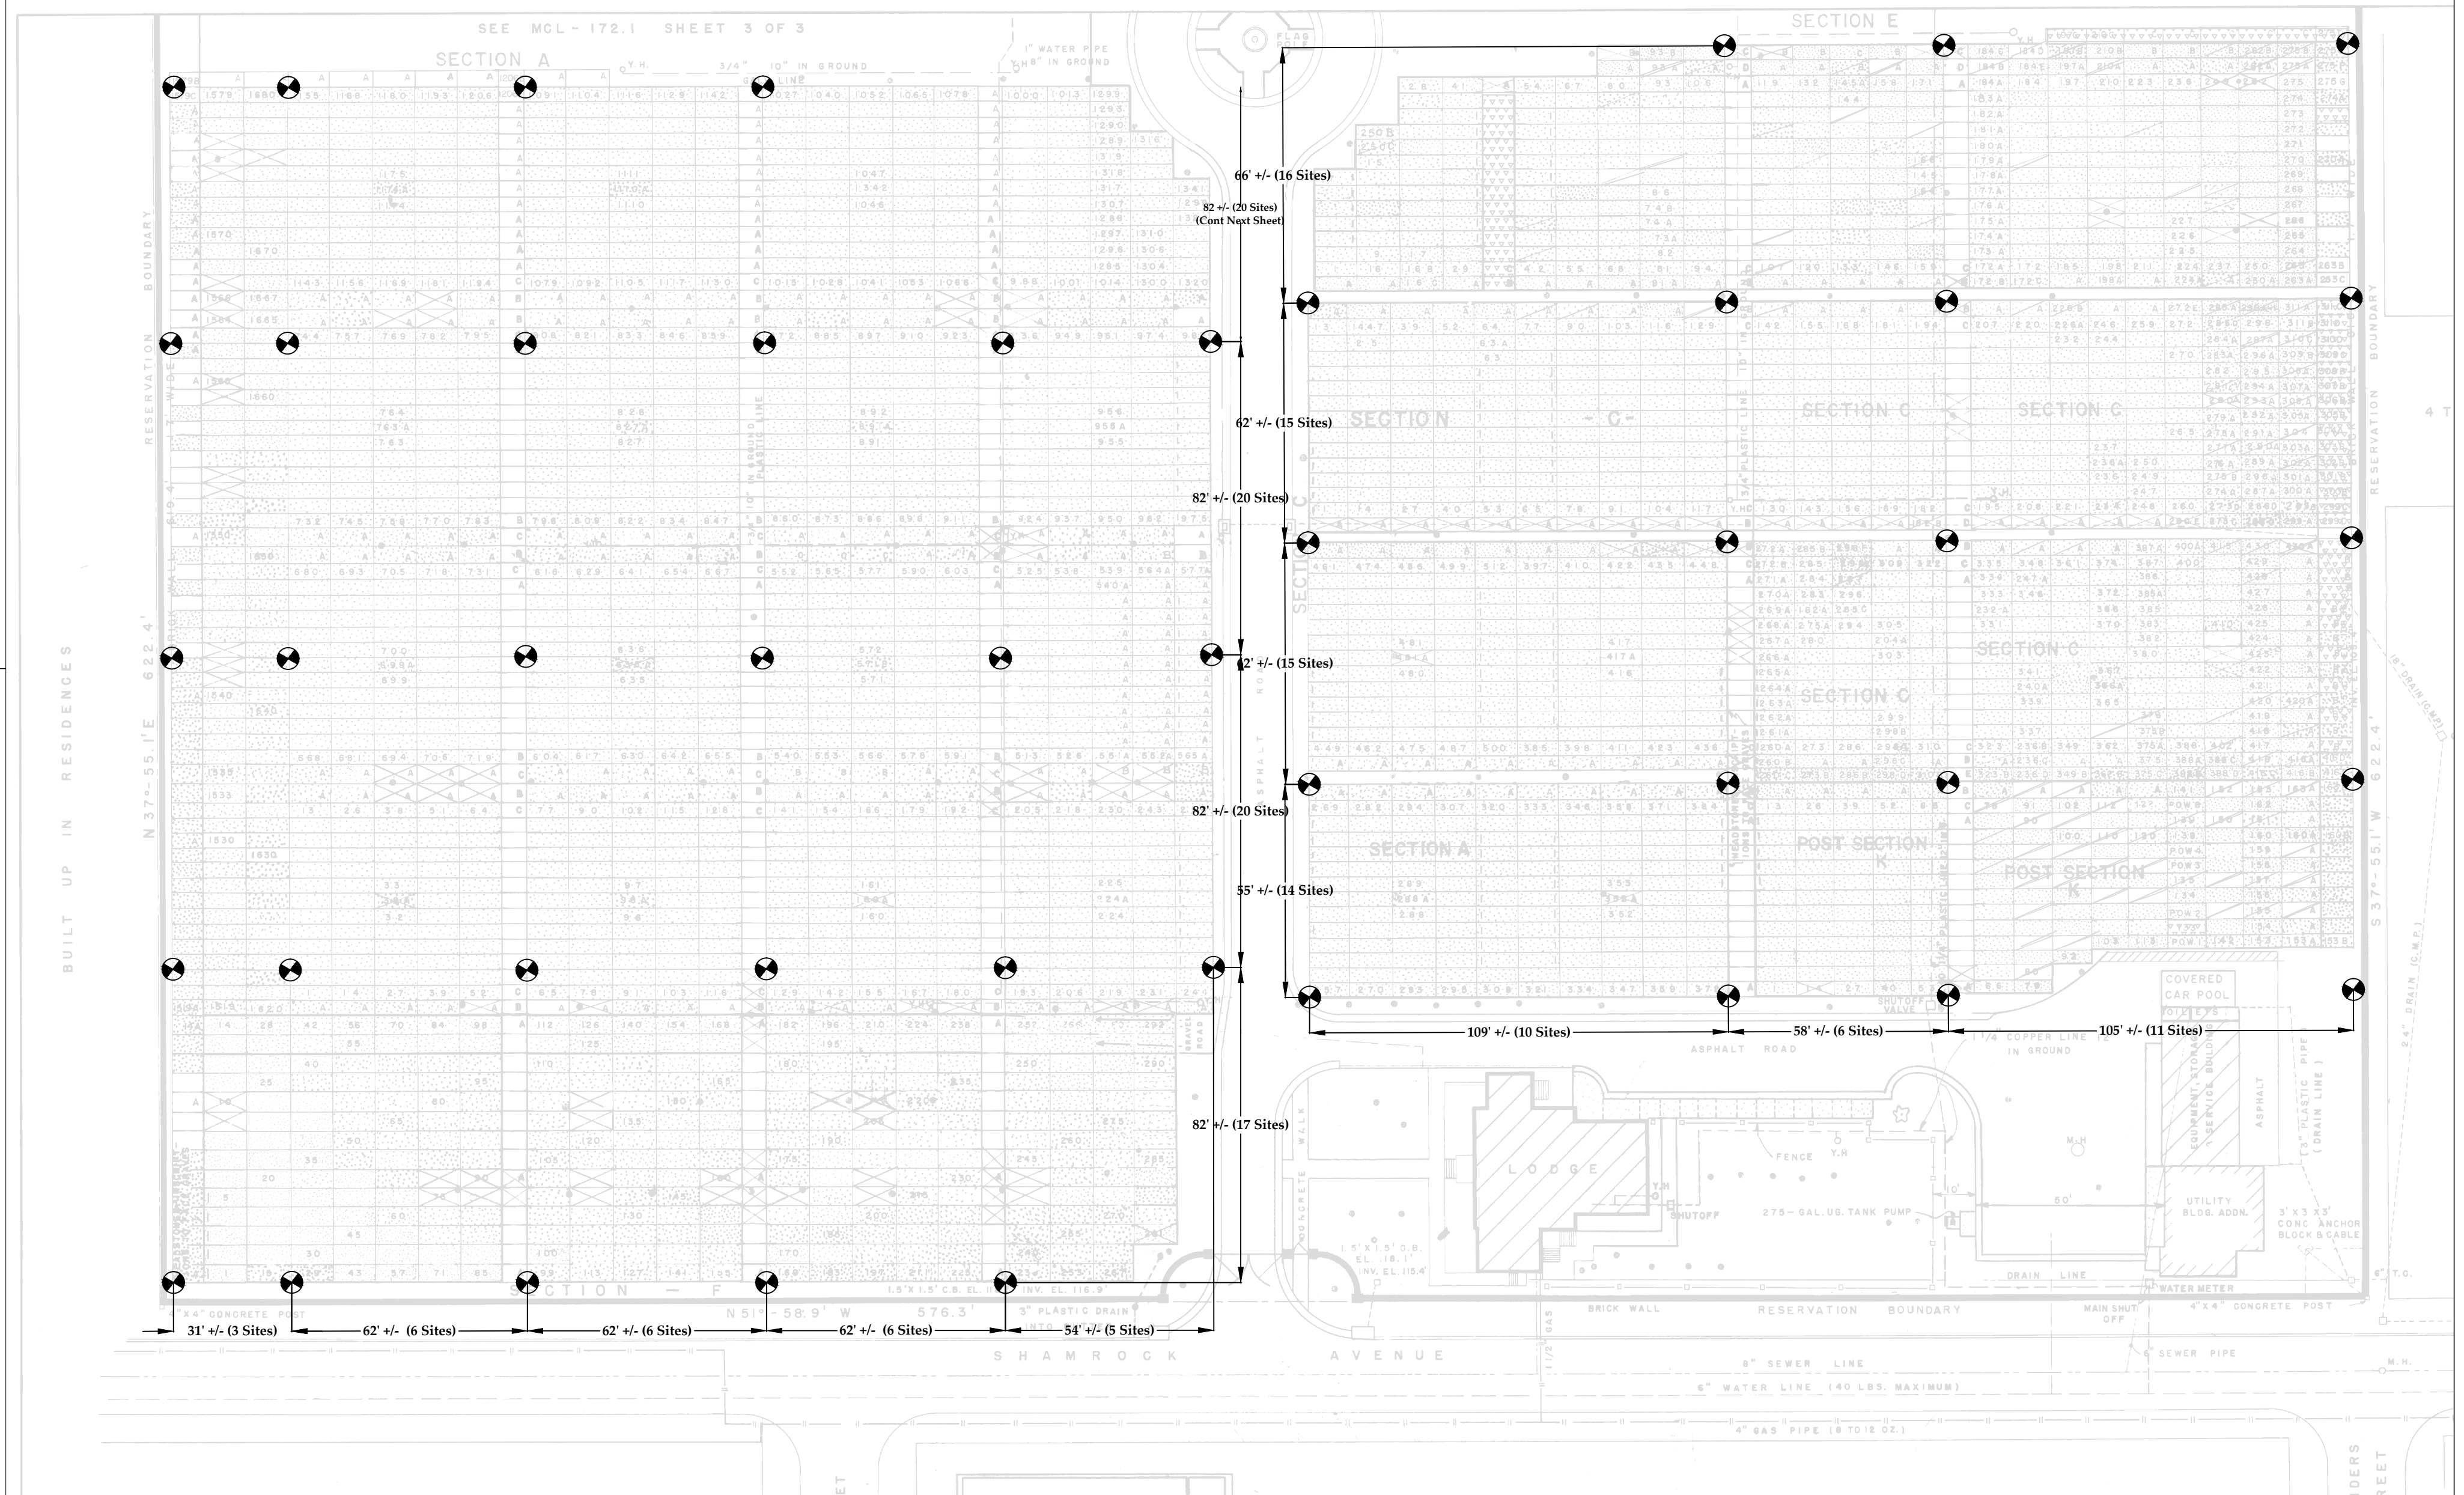


Control Markers		
Section	Quantity	Type
A-C Post (Sheet 1)	47	Standard
B, D, R (Sheet 2)	52	Standard
Total	99	

Scale 1 : 30 (Not Exact)

[illegible]

1. New control markers as shown on this plan are set at their approximate location. Contractor will need to confirm final location with Project COTR.
2. Actual location and placement of control markers will be annotated on an "As-Built" CAD drawing.

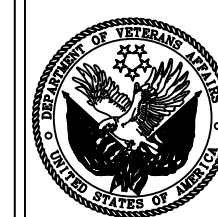


National Cemetery Administration
Memorial Service Network II
Decatur, Georgia 30033

Drawing Title Sections A - C Post Gravesite Control Marker Placement	Project Title Alexandria National Cemetery			Date 09/04/09
	Location Pineville, LA			Project No.
Approved: Area Director	Building Number	Checked	Drawn DCJ	DRAWING NO. 825LA02
Approved: Cemetery Director	File Path: \\Cematla101\share\MSN II Drawings\Alexandria\Control Markers			Dwg. 1 Of 2




Control Markers		
Section	Quantity	Type
A-C Post (Sheet 1)	47	Standard
B, D, R (Sheet 2)	52	Standard
Total	99	

Scale 1 : 30 (Not Exact)

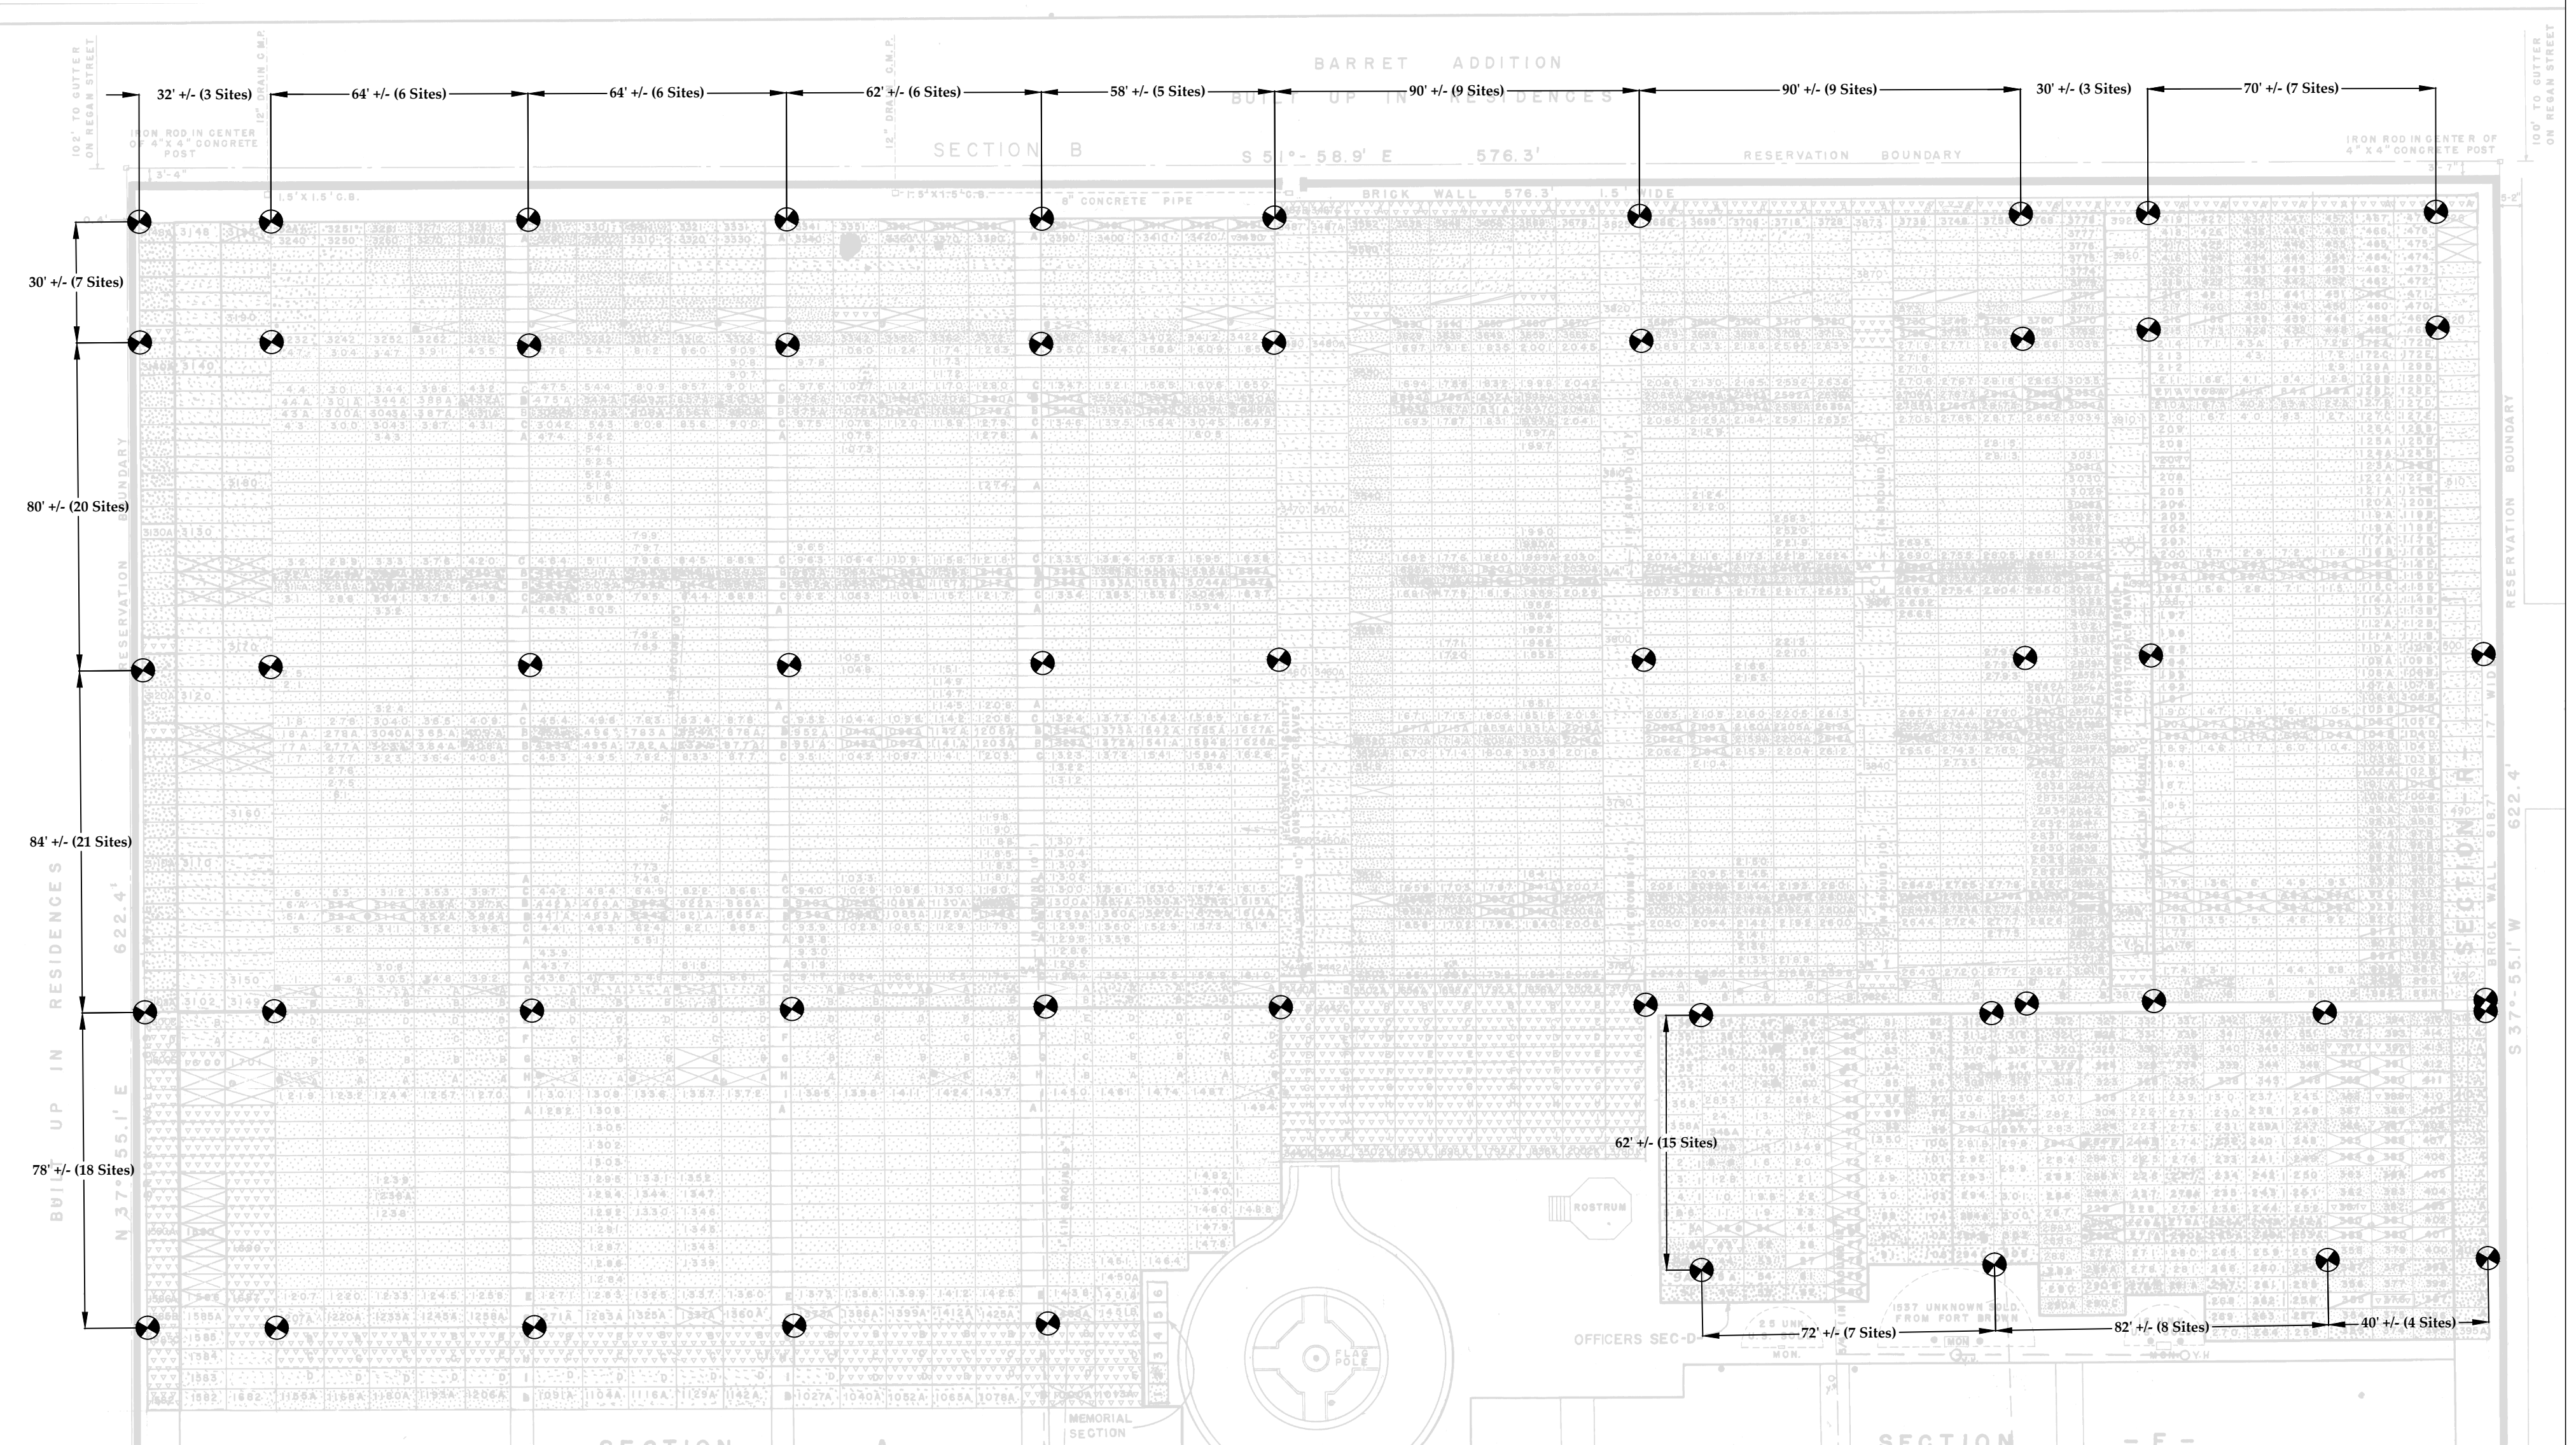[illegible]

1. New control markers as shown on this plan are set at their approximate location. Contractor will need to confirm final location with Project COTR.
2. Actual location and placement of control markers will be annotated on an "As-Built" CAD drawing.

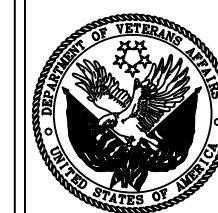

National Cemetery Administration
Memorial Service Network II
Decatur, Georgia 30033

Drawing Title

**Sections B, D & R
Gravesite Control Marker
Placement**

Approved: Cemetery Director

Project Title	Alexandria National Cemetery
Location	Pineville, LA

Building Number	Checked	Drawn DCJ
File Path: \\Cematla101\share\MSN II Drawings\Alexandria\Control Markers		

Date 09/04/09

Project No.

DRAWING NO.
825LA02

Dwg. **2** Of **2**