

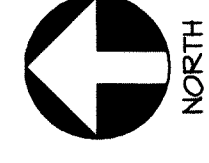
KEYNOTES

- 1 CAP (E) DUCTWORK.
- 2 DISCONNECT (E) HEAT RECOVERY PIPING FROM (E) EXHAUST FAN AND CAP WATER TIGHT.
- 3 (E) EXHAUST FAN TO BE REMOVED FROM ISOLATOR UP LEAVING THE PLATFORM IN PLACE. CONTRACTOR TO CAP DUCT AND DISCONNECT ASSOCIATED PIPING AND POWER.
- 4 DISCONNECT (E) HEAT RECOVERY PIPING FROM HEAT RECOVERY PIPING TO HEAT RECOVERY PIPING. CONTRACTOR TO CAP DUCT AND DISCONNECT ASSOCIATED PIPING AND POWER.
- 5 REMOVE (E) CAV BOXES. SEE SHEET M501 FOR CAV REPLACEMENT BOXES.
- 6 EXISTING PIPE SUPPORT TO REMAIN INTACT AFTER PIPING IS REMOVED TO CONTINUE SUPPORT OF OTHER UTILITIES.
- 7 EXISTING PIPE SUPPORT TO REMAIN IN PLACE IN CHILLED WATER PIPING ON THESE SUPPORTS.

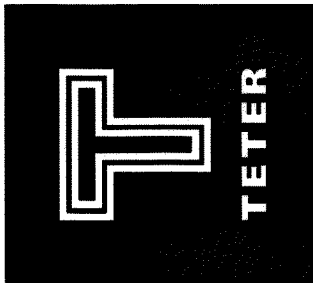

GENERAL NOTES

- A. ALL SHUTDOWNS OF (E) SYSTEMS TO BE COORDINATED WITH OWNER TO LIMIT OPERATIONAL IMPACT. CONTRACTOR SHALL FIELD VERIFY ALL SYSTEMS AND THEIR POTENTIAL SHUT DOWN IMPACT PRIOR TO REMOVAL.
- B. CONTRACTOR SHALL BE RESPONSIBLE FOR OBTAINING ALL NECESSARY PERMITS AND PROVIDING A CONSTRUCTION PHASING PLAN TO ARCHITECT FOR REVIEW PRIOR TO DEMO.
- C. CONTRACTOR SHALL PROTECT EXISTING AND REMAINING SURFACES AND ITEMS FROM DAMAGE. REPAIR ANY DAMAGE TO ORIGINAL CONDITION.
- D. REFER TO THE LOCAL JURISDICTIONS FOR ANY MATERIALS THAT MAY BE REMOVED OR DESTROYED. CONTRACTOR SHALL EXTENT OF MATERIALS THAT MUST BE ABATED PRIOR TO START OF DEMOLITION.

KEY MAP



SCALE: 1/4" = 1'-0"

Project Title VA REPLACE SURGERY EXHAUST SYSTEM, BLDG 1, 3RD FLR		Project Number P-19-03-201		Building Number 1		Drawing Number M500	
Drawing Title MECHANICAL DEMO FIFTH FLOOR ROOF PLAN		Location FRESNO, CA		Date 10-27-14		Checked Drawn	
ARCHITECT/ENGINEERS:  TETER, LLP 7535 N. PALM AVE. 201 FRESNO, CA 93711 504.437.0887 1515 S. MARKET ST. 10TH FLOOR SACRAMENTO, CA 95811 916.438.2000 1100 K STREET 220 SACRAMENTO, CA 95811 916.438.2000 ARCHITECTS ENGINEERS CONNECTED		Project No. 13-0111.00		Office of Construction and Facilities Management 			
CONSULTANTS: 100% CONSTRUCTION DOCUMENTS		CONSULTANTS: 100% CONSTRUCTION DOCUMENTS		REVISIONS: 3.5.15 12.8.14 10.27.14 DATE			

VA FORM 08-6231