

one eighth inch = one foot
one quarter inch = one foot
three eighths inch = one foot
one half inch = one foot
three quarters inch = one foot
one inch = one foot
one and one half inches = one foot
two inches = one foot
three inches = one foot

3-05-15 12:19:05 PM pc7


FLOOR PLAN - ELECTRICAL

SCALE: 1/8" = 1'-0"




CONSULTANTS:

CHARLES A. MARTIN AND ASSOCIATES
CONSULTING ELECTRICAL ENGINEERS
2730 C Street, Sacramento, CA 95816-3215, tel: 916-442-0416
CAMA JOB #: 4592

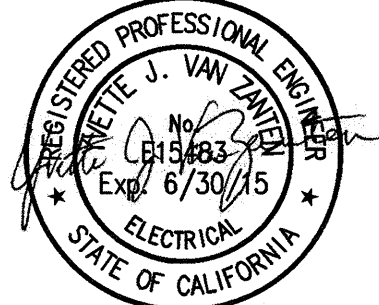

ARCHITECT/ENGINEERS:

Project No. 13-9111.00

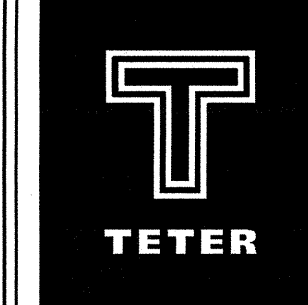

TETER, LLP
7535 N. PALM AVE. 201 | FRESNO, CA 93711 | 557.437.0887
125 S. BRIDGE ST. 150 | VISALIA, CA 93291 | 557.625.5244
1200 DISCOVERY DR. 160 | BAKERSFIELD, CA 93307 | 441.863.8600
1130 K STREET 225 | SACRAMENTO, CA 95814 | 916.539.6242
ARCHITECTS ENGINEERS CONNECTED

Drawing Title
FLOOR PLAN - ELECTRICAL

Approved: Project Director

Project Title
VA REPLACE SURGERY
EXHAUST SYSTEM, BLDG 1, 3RD FLR

Location
FRESNO, CA

Date
3-05-15

Checked
YVZ

Drawn
LC


Project Number
570-13-211

Building Number
1

Drawing Number
E201

Dwg. of -

Office of
Construction
and Facilities
Management

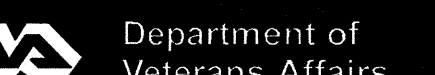

NUMBERED NOTES:

- (N) HUMIDIFIER. RECONNECT (E) ELECTRICAL CIRCUIT. MODIFY (E) CONDUIT AND WIRE AS REQUIRED. ADD (N) EXTENSIONS/CONNECTIONS.
- LOCATE FOR AND CONNECT CD-1.
- PROVIDE (1) (N) 20/1 BREAKER FOR THE CD'S AND (1) (N) 20/1 BREAKER FOR THE F/S DAMPER.
- CONNECT INTO THE (E) FIRE ALARM CIRCUIT.
- REINSTALL (E) LIGHT FIXTURE AND RECONNECT TO (E) CIRCUIT. MODIFY (E) CIRCUIT AS REQUIRED. REPLACE (E) LAMPS WITH (N) AND WIFE LENS CLEAN.
- AREA OF (N) DUCTWORK - REFER TO MECHANICAL PLANS. REROUTE (E) CONDUITS AS NEEDED.