
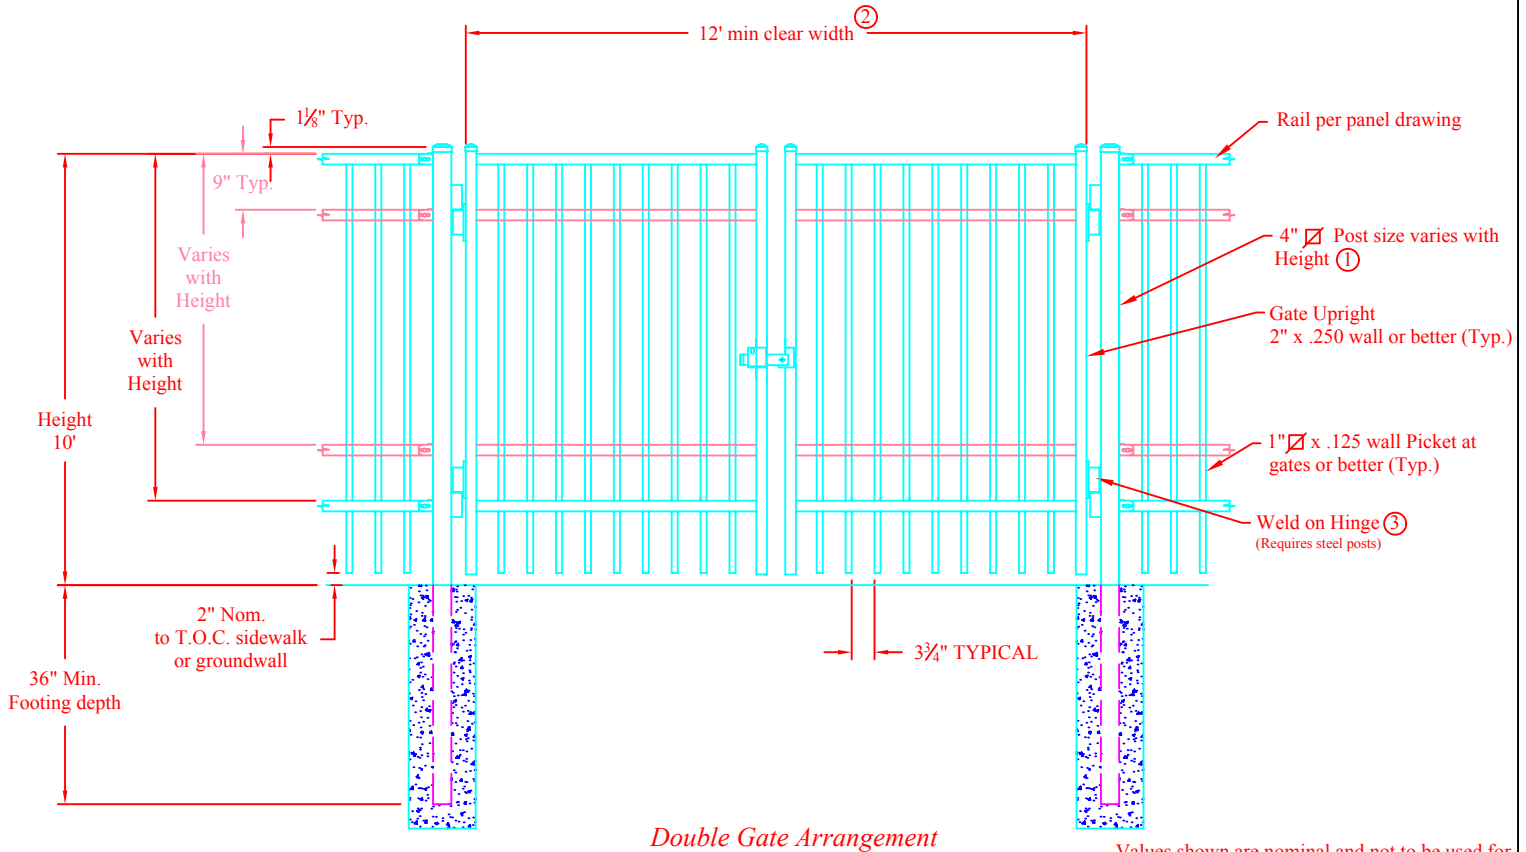


NOTES:

- 1.) Post size shall be verified for fence height, weight and wind loads.
- 2.) Welded pickets in Gate panels
- 3.) Aluminum Posts shall be used, select hinge type accordingly.
- 4.) Provide gate panel with 4 rails.

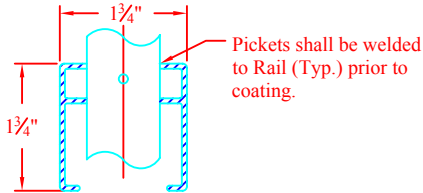

Values shown are nominal and not to be used for installation purposes. See product specification for installation requirements.

INDUSTRIAL STRENGTH ALUMINUM

Title: 4-RAIL SGL & DBL GATE			
DR:	SH . 1 of 1	SCALE: DO NOT SCALE	
CK:	Date	REV:	