


LEGEND

- 1001 6" Stm Hdr Press Gauge, 0-200 psig (3-15 psig input)
- 1002 6" N. Gas Hdr Press Gauge, 0-15 psig (3-15 psig input)
- 1003 6" Fuel Oil Hdr Press Gauge, 0-200 psig (3-15 psig input)
- 1004 6" Feedwater Press Gauge, 0-300 psig (3-15 psig input)
- 1005 6" Air Receiver Press. Gauge, 0-200 psig (3-15 psig input)
- 1006 12 Inch Clock
- 1007 Ronan 16 Pt. Annunciator with Test & Ackn. Pushbuttons & Alarm Bell
- 1008 D-02100 Circular Chart Recorder
 - Stm Header Press, 0-150 psig
 - Feedwater Temp., 0-300 deg. F
 - Outside Air Temp., 0-150 deg. F
- 1009 D-02100 Circular Chart Recorder
 - 45 lbs. Stm Line, 0-15,000 lb/hr with Integrator
 - In-house Stm Line, 0-5,000 lb/hr with Integrator
- 1010 D-02100 Circular Chart Recorder
 - 90 lbs. Stm Line, 0-10,000 lb/hr with Integrator
 - 35 lbs. Smt Line, 0-1,000 lb/hr with Integrator
- 1011 Illum. Stop/Start Pushbuttons for Feedwater Pump #1
- 1012 Illum. Stop/Start Pushbuttons for Feedwater Pump #2
- 1013 Illum. Stop/Start Pushbuttons for Feedwater Pump #3
- 1014 Illum. Stop/Start Pushbuttons for Fuel Oil Pump #1
- 1015 Illum. Stop/Start Pushbuttons for Fuel Oil Pump #2
- 1016 Illum. Stop/Start Pushbuttons for Cond. Transfer Pump #1
- 1017 Illum. Stop/Start Pushbuttons for Cond. Transfer Pump #2
- 1018 C-10004 CCP
 - E16 Sub-Master M/A Station for Stm Silencer Control
 - E06 Vent Valve Position M/A Station
- 1019 E01 Master Controller M/A Station
- 1021 Emergency Gas Shut-off Pushbutton

Panel - 86" X 66" X 24" with lighted canopy, painted black, Textured exterior and white interior.

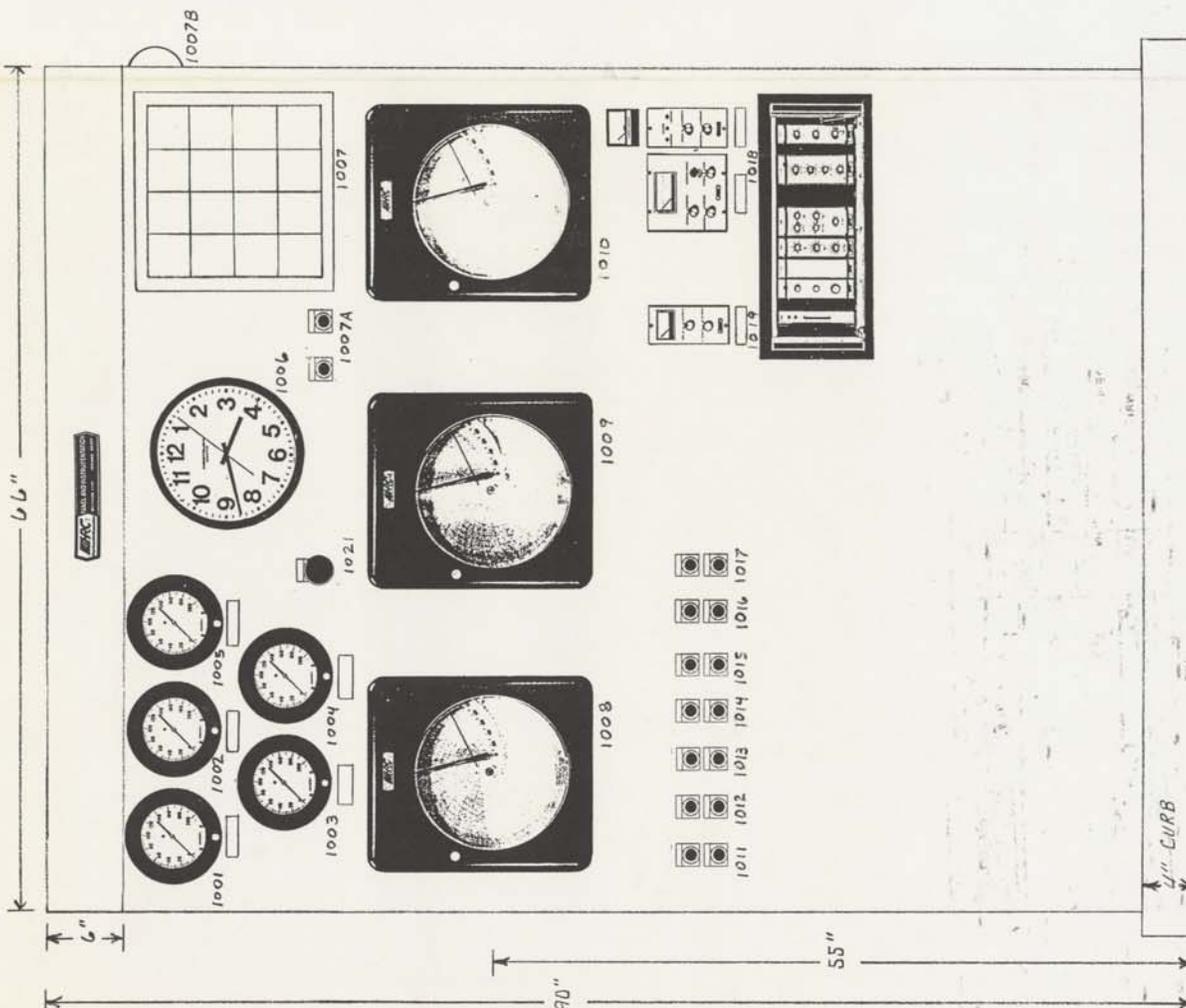

 Hays Republic Division of CalControl, Inc.		DR	DATE	CH.	V.A. MENLO PARK MASTER PANEL ARRANGEMENT	DWG. NO. 33333333 SHEET 1 OF 1	REV.
		JVA	1/4/94				
DIMENSIONS IN MILLIMETERS / INCHES		DO NOT SCALE DRAWING		CONFIDENTIAL INFORMATION NOT TO BE COPIED OR USED WITHOUT THE WRITTEN CONSENT OF HAYS REPUBLIC.		FINISH	