


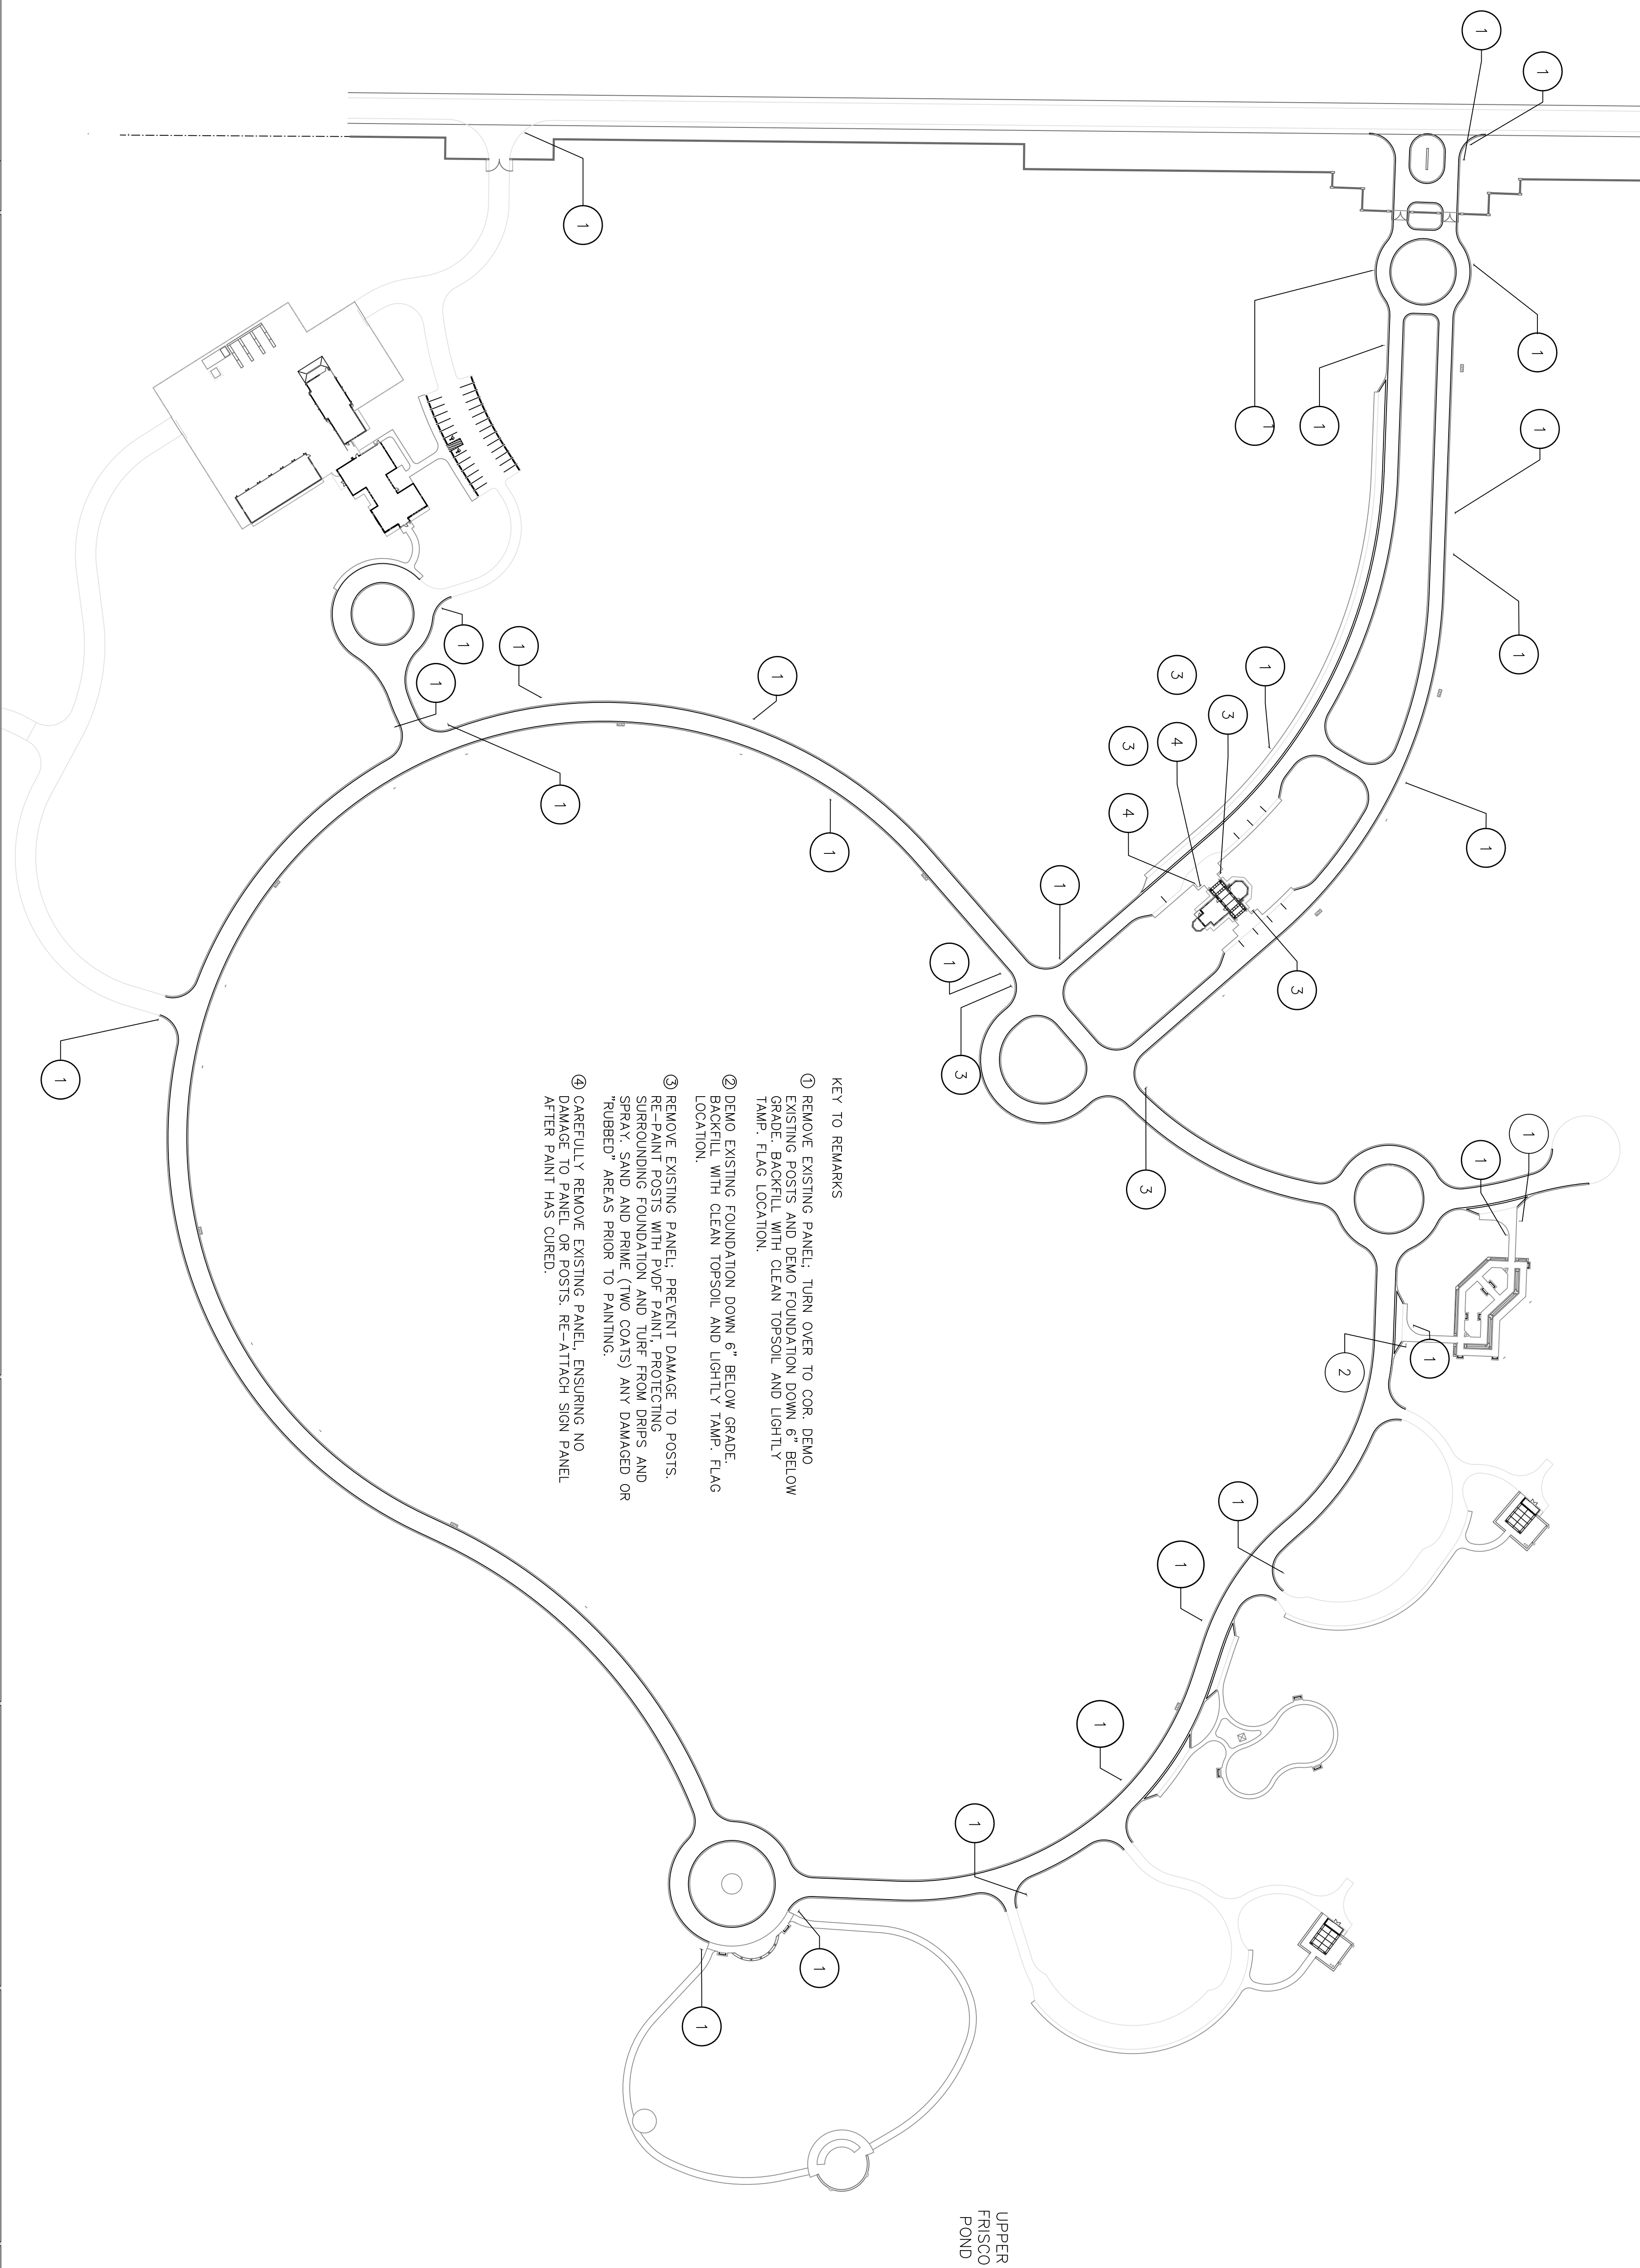
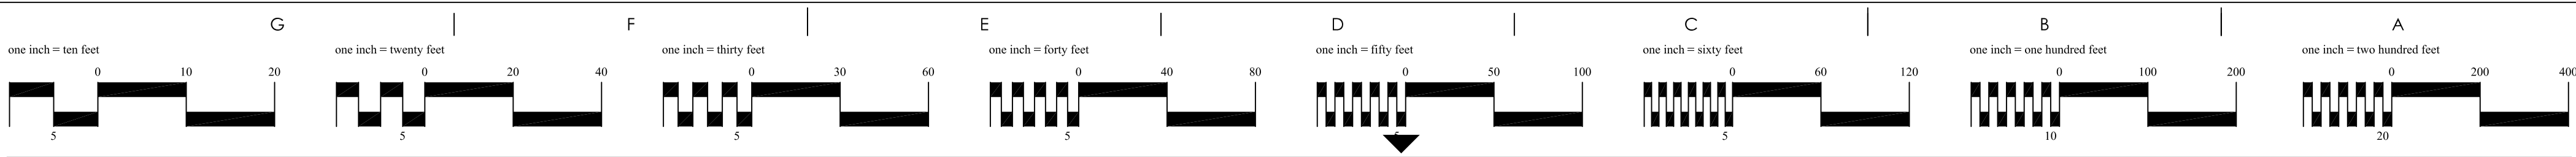
# FORT SILL NATIONAL CEMETERY


# REPLACE AND REPAIR SITE SIGNAGE

## PROJECT NO. 920-15-201

- SHEET INDEX:**
- |     |     |                              |
|-----|-----|------------------------------|
| X - | 101 | TITLE SHEET                  |
| D - | 101 | DEMOLITION PLAN              |
| L - | 101 | OVERALL SITE PLAN            |
| L - | 201 | CAST STONE POST SIGNS        |
| L - | 202 | CAST STONE POST SIGN DETAILS |
| L - | 203 | METAL POST SIGN DETAILS      |

Revisions		Date			
 <p style="text-align: center;">NATIONAL CEMETERY ADMINISTRATION</p>					
Drawing Title <b>COVER SHEET &amp; SHEET INDEX</b>		Project Title <b>REPLACE SITE SIGNAGE</b>			
Approved: Division Chief		Building Number .....		Checked	Down <b>CFC</b>
Approved: Service Director		Location <b>FORT SILL NATIONAL CEMETERY</b>		Date <b>2/28/2015</b>  Project NO. <b>326-15-201</b>  <div style="border: 1px solid black; padding: 5px; display: inline-block;">DRAWING NO. <b>X-101</b></div> Dwg. 1 Of 6	



Revisions	Date		 <b>NATIONAL CEMETERY ADMINISTRATION</b>	Drawing Title <b>DEMOLITION PLAN</b>	Project Title <b>REPLACE SITE SIGNAGE</b>	Date 2/19/2015
						Project No. <b>920-15-201</b>
			Approved: Division Chief  Building Number *****	Checked  Drawn <b>CFC</b>	Location <b>FORT SILL NATIONAL CEMETERY</b>	Drawing NO. <b>D-101</b>
			Approved: Service Director  Location <b>FORT SILL NATIONAL CEMETERY</b>			Dwg. 2 Of 6









