


578-15-22, Build out for Mobile Cath Lab for Cardiology

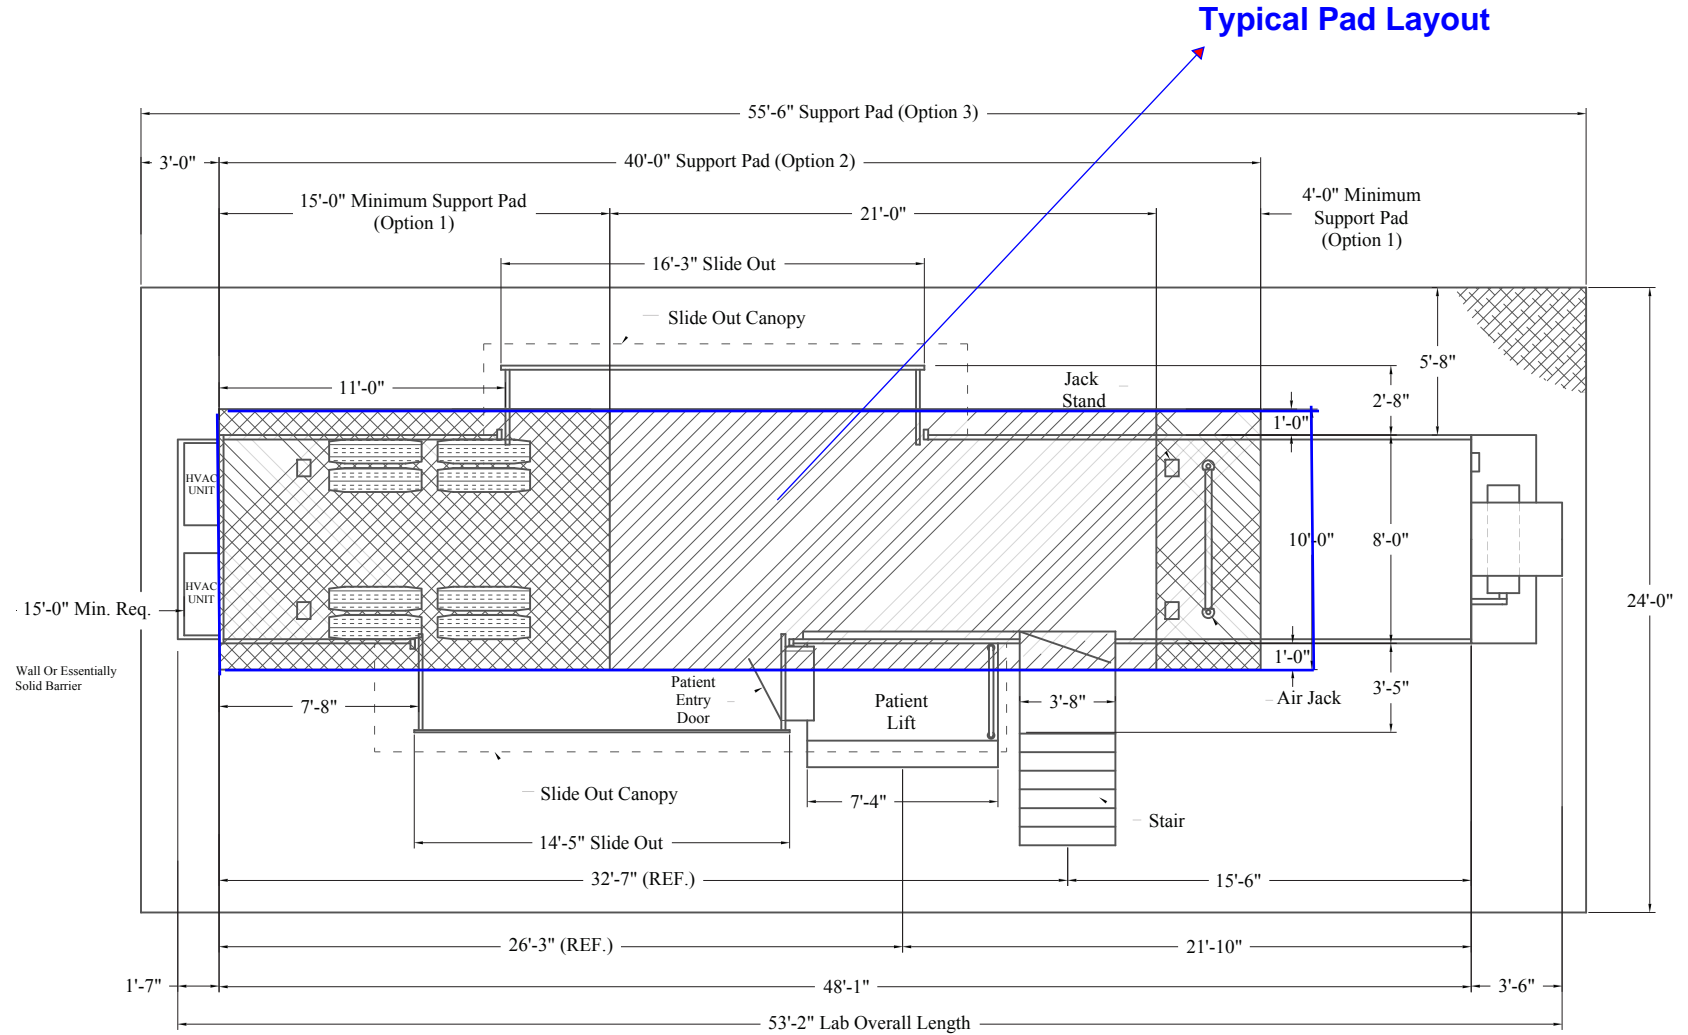

For general planning purpose only.