

**DRAWING SYMBOLS**

VIEW REFERENCE SYMBOL	GENERAL SYMBOLS
1/A100 DETAIL NUMBER DRAWING NUMBER	XXXX CODED/ARCHITECTURAL/ CONSTRUCTION NOTES
1/A000 DETAIL NUMBER DRAWING NUMBER	0 COLUMN GRID
1/A000 DETAIL NUMBER DRAWING NUMBER	11 WINDOW TYPE, CURTAIN WALL/ STOREFRONT GLAZING TYPE
WALL SECTION DETAIL NUMBER DRAWING NUMBER	11 PARTITION TYPE
BUILDING SECTION DETAIL NUMBER DRAWING NUMBER	11 REVISION SYMBOL
EXTERIOR ELEVATION SYMBOL DETAIL NUMBER DRAWING NUMBER	11 OVERHEAD CONSTRUCTION
INTERIOR ELEVATION SYMBOL DETAIL NUMBER DRAWING NUMBER	11 MATCH LINE
	ROOM NAME 101 ROOM NUMBER
	500A ADD LETTER SUFFIX WHEN MORE THAN ONE (DOOR, SIDA, SIB, ETC)
	11 ROOF DRAIN
	11 FLOOR DRAIN

**MATERIALS KEY**

GRANITE	WOOD - FINISH (SECTION OR ELEVATION)
MASONRY	WOOD - ROUGH (SECTION)
CONCRETE FILL SAND, GROUT, DRYWALL	INSULATION - RIGID
CARPET	INSULATION - BATT OR LOOSE
CERAMIC TILE	STEEL
ACOUSTICAL TILE (LARGE SCALE)	CONCRETE

**Life Safety / Code Requirements Summary**  
 4th Floor / Wing B / Inpatient Mental Health Unit

**Applicable Codes**

NFPA LIFE SAFETY CODE 101 - 2009  
 UNIFORM FEDERAL ACCESSIBILITY CODES  
 INTERNATIONAL BUILDING CODE (IBC) 2009  
 VA BARRIER FREE DESIGN GUIDE

**Building Area Occupancy (4th Floor)**

NFPA OCCUPANCY CLASSIFICATION: WINGS A & C - NEW BUSINESS  
 WING B - NEW HEALTHCARE  
 IBC OCCUPANCY: INSTITUTIONAL I2

**Construction Types**

EXISTING FULLY SPRINKLERED BUILDING - NFPA TYPE II (22)  
 EXISTING FULLY SPRINKLERED BUILDING - IBC TYPE II B

BUILDING HEIGHT: EXISTING 7 STORIES

FLOOR AREA: EXISTING 29,408 SQ. FT.

PROJECT AREA: 10,943 SQ. FT.

CORRIDORS: REQUIRED WIDTH - 96 INCHES  
 ALLOWABLE DEAD END CORRIDORS - 30 FT.  
 FIRE RESISTANCE RATING - SMOKE PARTITION

TRAVEL DISTANCES: MAXIMUM ALLOWABLE TRAVEL DISTANCE TO EXIT - 200 FT.  
 ALLOWABLE COMMON PATH OF TRAVEL - 100 FT.


INTERIOR FINISHES: WALL AND CEILING FINISH - CLASS A OR B  
 FLOOR FINISH REQUIREMENTS - CLASS 1

**Occupant Load (NFPA 18.1.7 / TABLE 7.3.1.2)**

USE	AREA	S.F./PERSON	LOAD
INPATIENT	9,850 CSF	240	41
OUTPATIENT	-	100	-

**Fireproofing Schedule**

COMPONENT	DESCRIPTION	FIRE RATING	UL DESIGN	FM DESIGN
EXPANSION JOINT	EXISTING HORIZONTAL EXPANSION JOINT IN FLOOR	2 HR.	-	N/A
	EXISTING VERTICAL EXPANSION JOINT IN PARTITIONS	0	-	N/A
EXISTING COLUMNS	CONCRETE ENCASED STEEL	2 HR.	-	N/A
FLOOR CONSTRUCTION INCLUDING BEAMS	EXISTING CONCRETE ENCASED STEEL AND CAST IN PLACE CONCRETE DECK.	2 HR.	UNKNOWN	N/A
EXISTING ROOF CONSTRUCTION INCLUDING BEAMS AND JOISTS	CONCRETE ENCASED BEAMS AND CAST IN PLACE CONCRETE DECK.	-	-	N/A

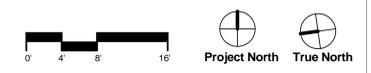

Revisions:

NO.	DATE	DESCRIPTION
1		
2		
3		
4		
5		
6		
7		
8		
9		
10		
11		
12		
13		
14		
15		
16		

**CONSULTANTS:**

**H.F. LENZ COMPANY**  
 1407 Scalp Avenue Johnstown, PA 15904  
 Phone: 814-269-9300 FAX: 814-269-9301  
 cadd@hflenz.com www.hflenz.com  
 Engineers • Planners • Surveyors • Energy Consultants

**ARCHITECT/ENGINEERS:**

**architecture  
planning  
interior design**

**IKM Incorporated**  
 One PPG Place  
 Pittsburgh, PA 15222  
 412-281-1337  
 www.ikm-inc.com

Drawing Title  
**General Notes, Partition  
Types and Schedules**

Approved: Project Director

Project Title  
**Clarksburg VAMC Fourth Floor B  
Acute Inpatient Mental Health  
Lock Down Conversion**

Location  
 VAMC Clarksburg West Virginia

Date  
**March 13, 2015**

Checked Drawn

VA Project Number  
 540-11-106  
 IKM Project Number  
 11-024.1

Building Number

Drawing Number  
**A000**

Dwg. of

Office of  
 Construction and  
 Facilities  
 Management

Department of  
 Veterans Affairs