


three inches = one foot
one and one half inches = one foot
one inch = one foot
three quarters inch = one foot
one half inch = one foot
three eighths inch = one foot
one quarter inch = one foot
one eighth inch = one foot
one sixteenth inch = one foot

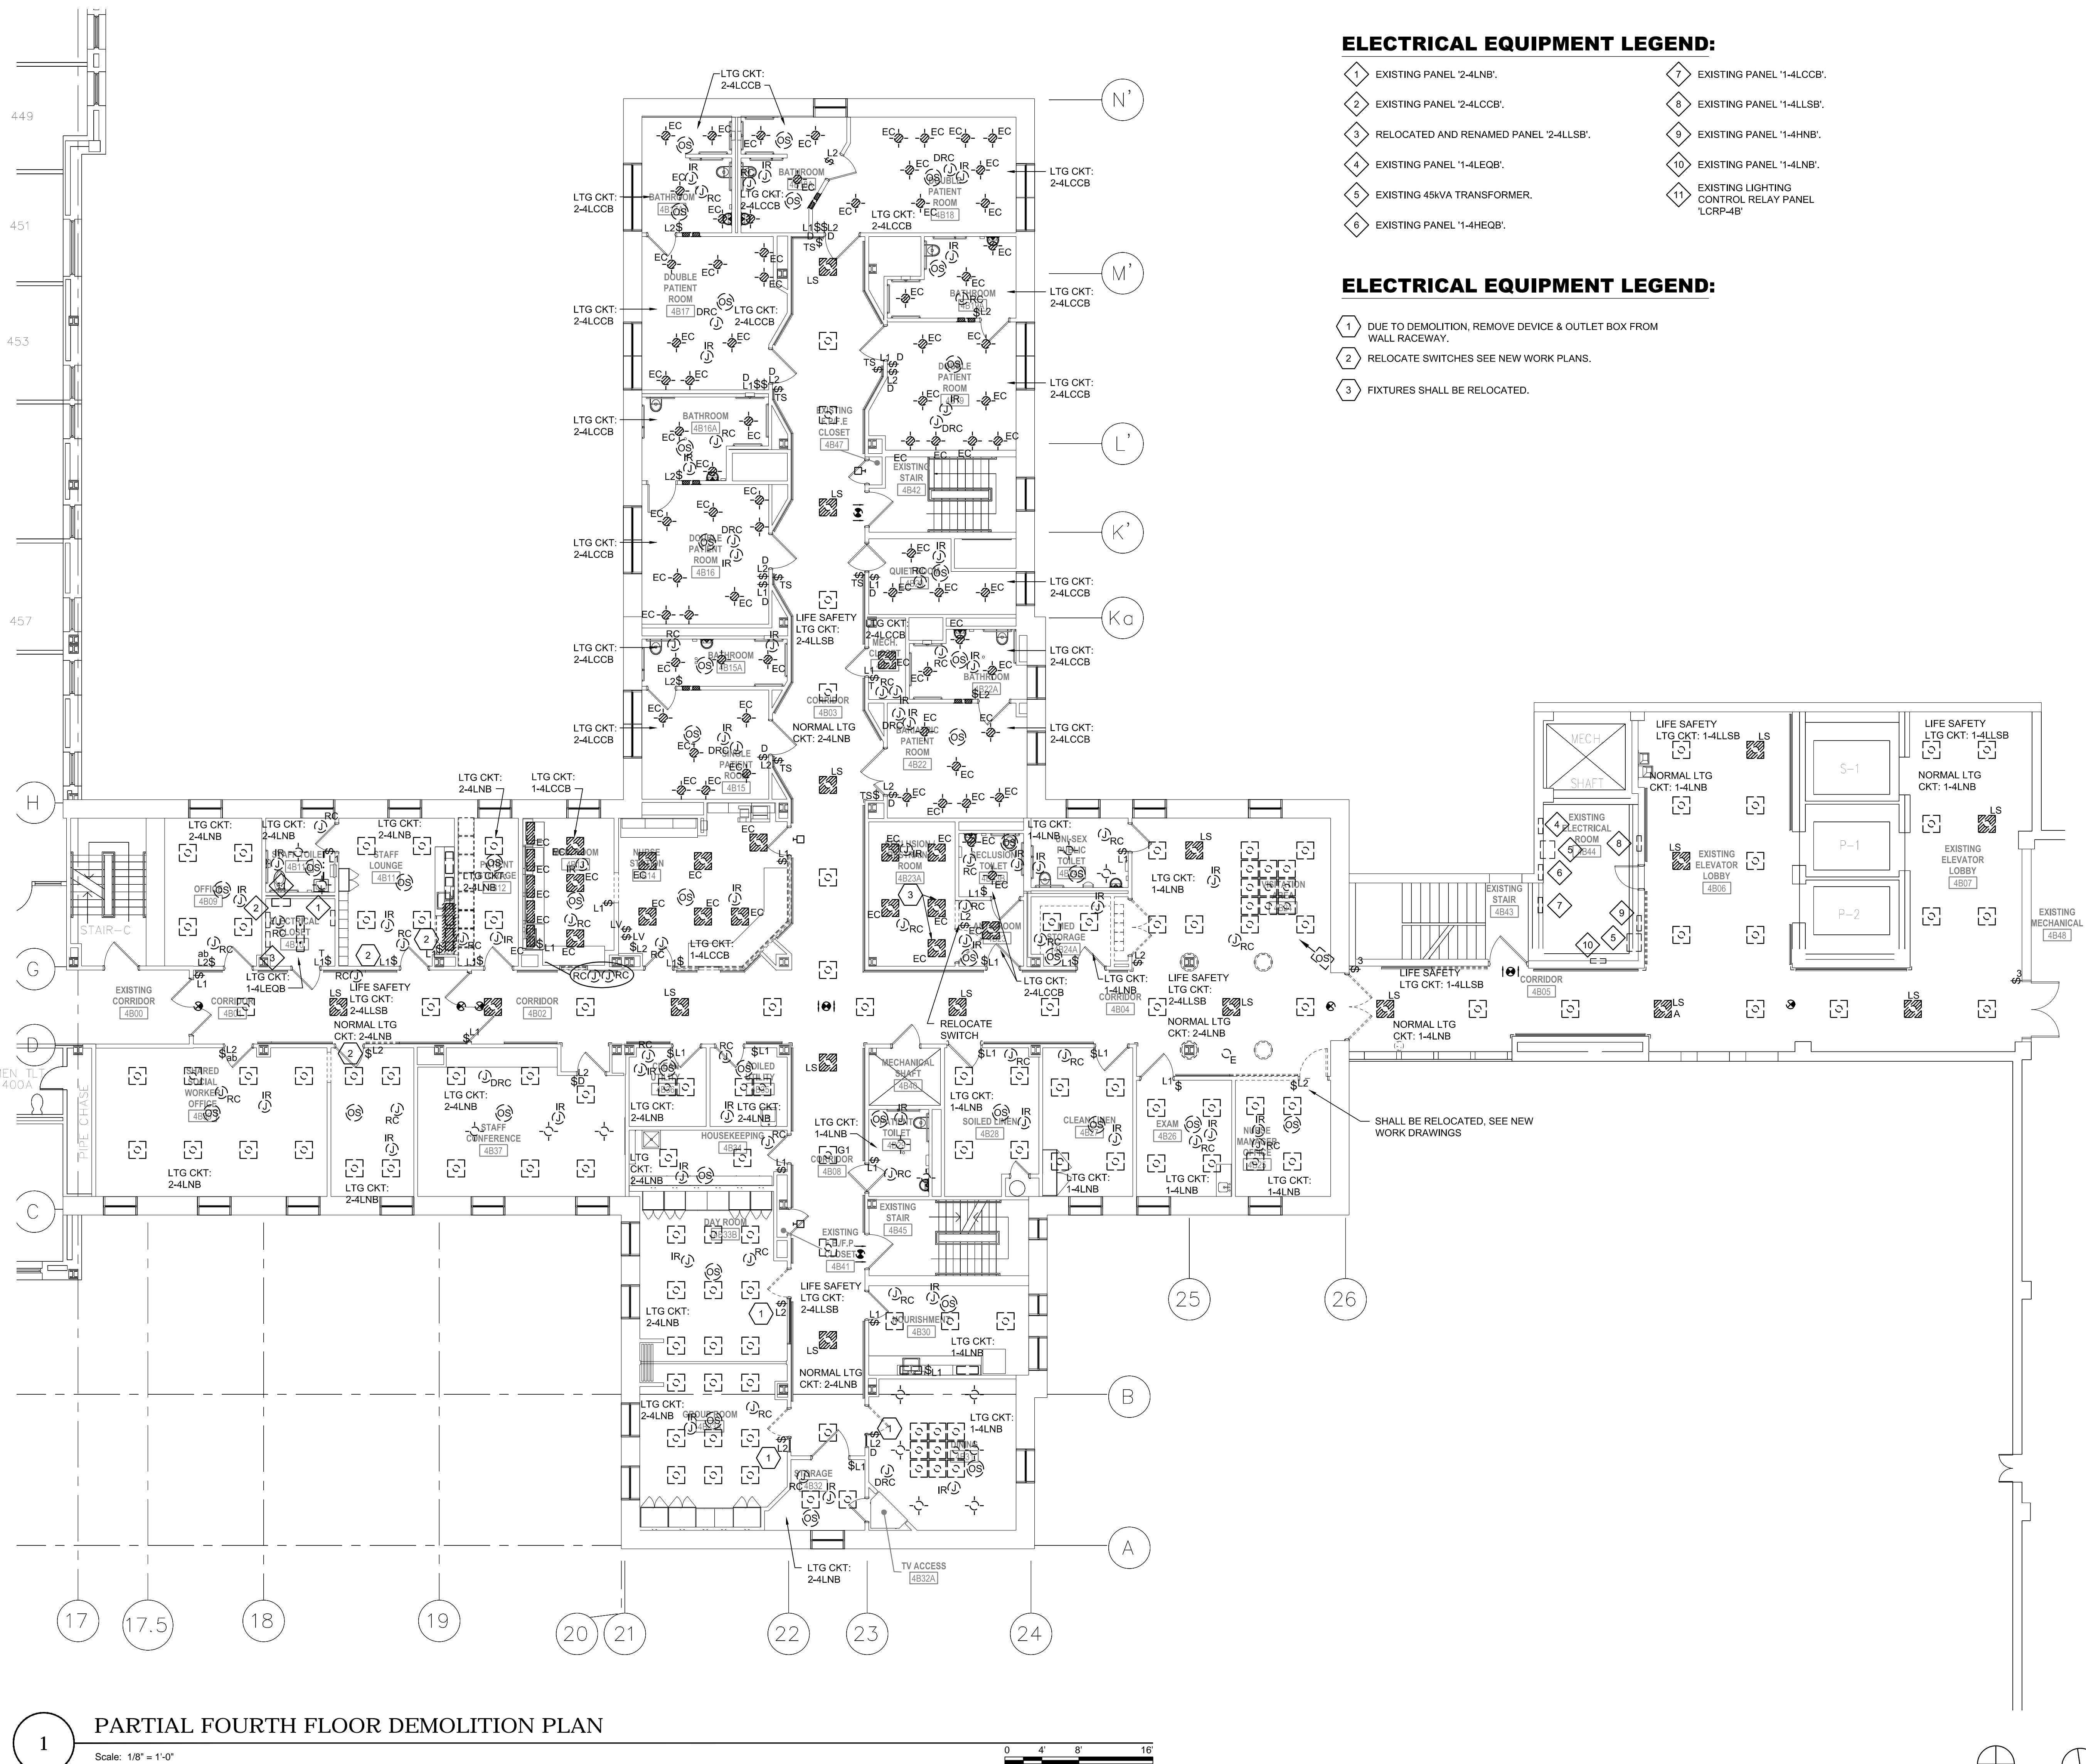

ELECTRICAL EQUIPMENT LEGEND:

- 1 EXISTING PANEL '2-4LNB'
- 2 EXISTING PANEL '2-4LCCB'
- 3 RELOCATED AND RENAMED PANEL '2-4LLSB'
- 4 EXISTING PANEL '1-4LEQB'
- 5 EXISTING 45kVA TRANSFORMER
- 6 EXISTING PANEL '1-4HEQB'
- 7 EXISTING PANEL '1-4LCCB'
- 8 EXISTING PANEL '1-4LLSB'
- 9 EXISTING PANEL '1-4HNB'
- 10 EXISTING PANEL '1-4LNB'
- 11 EXISTING LIGHTING CONTROL RELAY PANEL 'LCRP-4B'

ELECTRICAL EQUIPMENT LEGEND:

- 1 DUE TO DEMOLITION, REMOVE DEVICE & OUTLET BOX FROM WALL RACEWAY.
- 2 RELOCATE SWITCHES SEE NEW WORK PLANS.
- 3 FIXTURES SHALL BE RELOCATED.

1 PARTIAL FOURTH FLOOR DEMOLITION PLAN

Scale: 1/8" = 1'-0"

0 4 8 16

Project North True North

CONSULTANTS: H.F. LENZ COMPANY 1407 Scalp Avenue Johnstown, PA 15904 Phone: 814-269-9300 FAX: 814-269-9301 cadd@hflenzen.com www.hflenzen.com Engineers • Planners • Surveyors • Energy Consultants		ARCHITECT/ENGINEERS: IKM architecture planning interior design IKM Incorporated One PPG Place Pittsburgh, PA 15222 412-281-1337 www.ikm-inc.com		Drawing Title PARTIAL FOURTH FLOOR LIGHTING DEMOLITION PLAN Approved: Project Director		Project Title Clarksburg VAMC Fourth Floor B Acute Inpatient Mental Health Lock Down Conversion Location VAMC Clarksburg West Virginia Date March 13, 2015 Checked TME Drawn RJD		VA Project Number 540-11-106 IKM Project Number 11-024.1 Building Number Drawing Number E101 Dwg. X of X		Office of Construction and Facilities Management Department of Veterans Affairs	
---	--	--	--	---	--	--	--	--	--	--	--