


GENERAL NOTES

1. PATCH TO MATCH EXISTING PARTITIONS, CEILING AND FLOORING DAMAGED BY NEW CONSTRUCTION WORK WITHIN OR OUTSIDE THE PROJECT AREA. PATCH WORK SHALL MATCH EXISTING ADJACENT AREA IN CONSTRUCTION, MATERIALS, COLORS, FIRE RESISTIVE PARTINGS AND FINISHES.
2. CLEAN ALL INTERIOR AND EXTERIOR SURFACES OF EXISTING EXTERIOR WINDOW FRAME AND GLAZING WITHIN THE PROJECT AREA.
3. EXISTING COLUMN SPACINGS SHOWN ARE APPROXIMATE AND ARE FOR REFERENCE ONLY. CONTRACTOR SHALL OBTAIN THESE DIMENSIONS BY FIELD MEASUREMENT.
4. ACTUAL CONDITIONS MAY DIFFER FROM DRAWINGS. FIELD VERIFY ALL EXISTING CONDITIONS AND CHECK THAT DESIGN DIMENSIONS WORK WITHIN FIELD CONDITIONS BEFORE CONSTRUCTION.

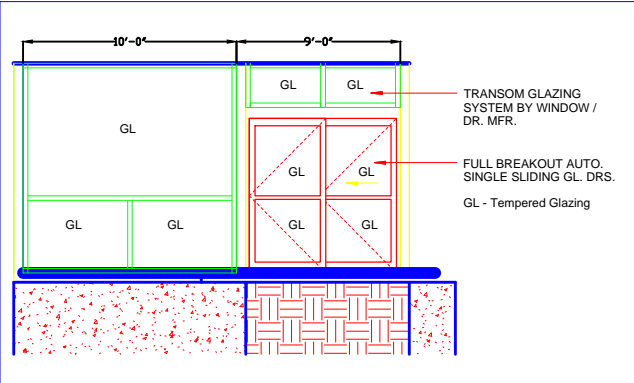

1 EAST ELEVATION BLDG R1 Entrance

CONSTRUCTION DOCUMENTS BID SET	06.10.2011
Revisions:	Date:

CONSULTANTS:

ARCHITECT/ENGINEERS:

Drawing Title
Storefront Entrance and Automatic Sliding Door Bldg R1

Approval: Project Director

Project Title
ENTRANCE Bldg R1

Building Number
BLDSS. R1

Architect
VANCHCS - MARTINEZ

Date
JUNE 10, 2011

Checked
MMC

Drawn
KJS

Project Number
612-15-000

Drawing Number
AS1-1

Office of Facilities Management