


MRI PAD DEMO

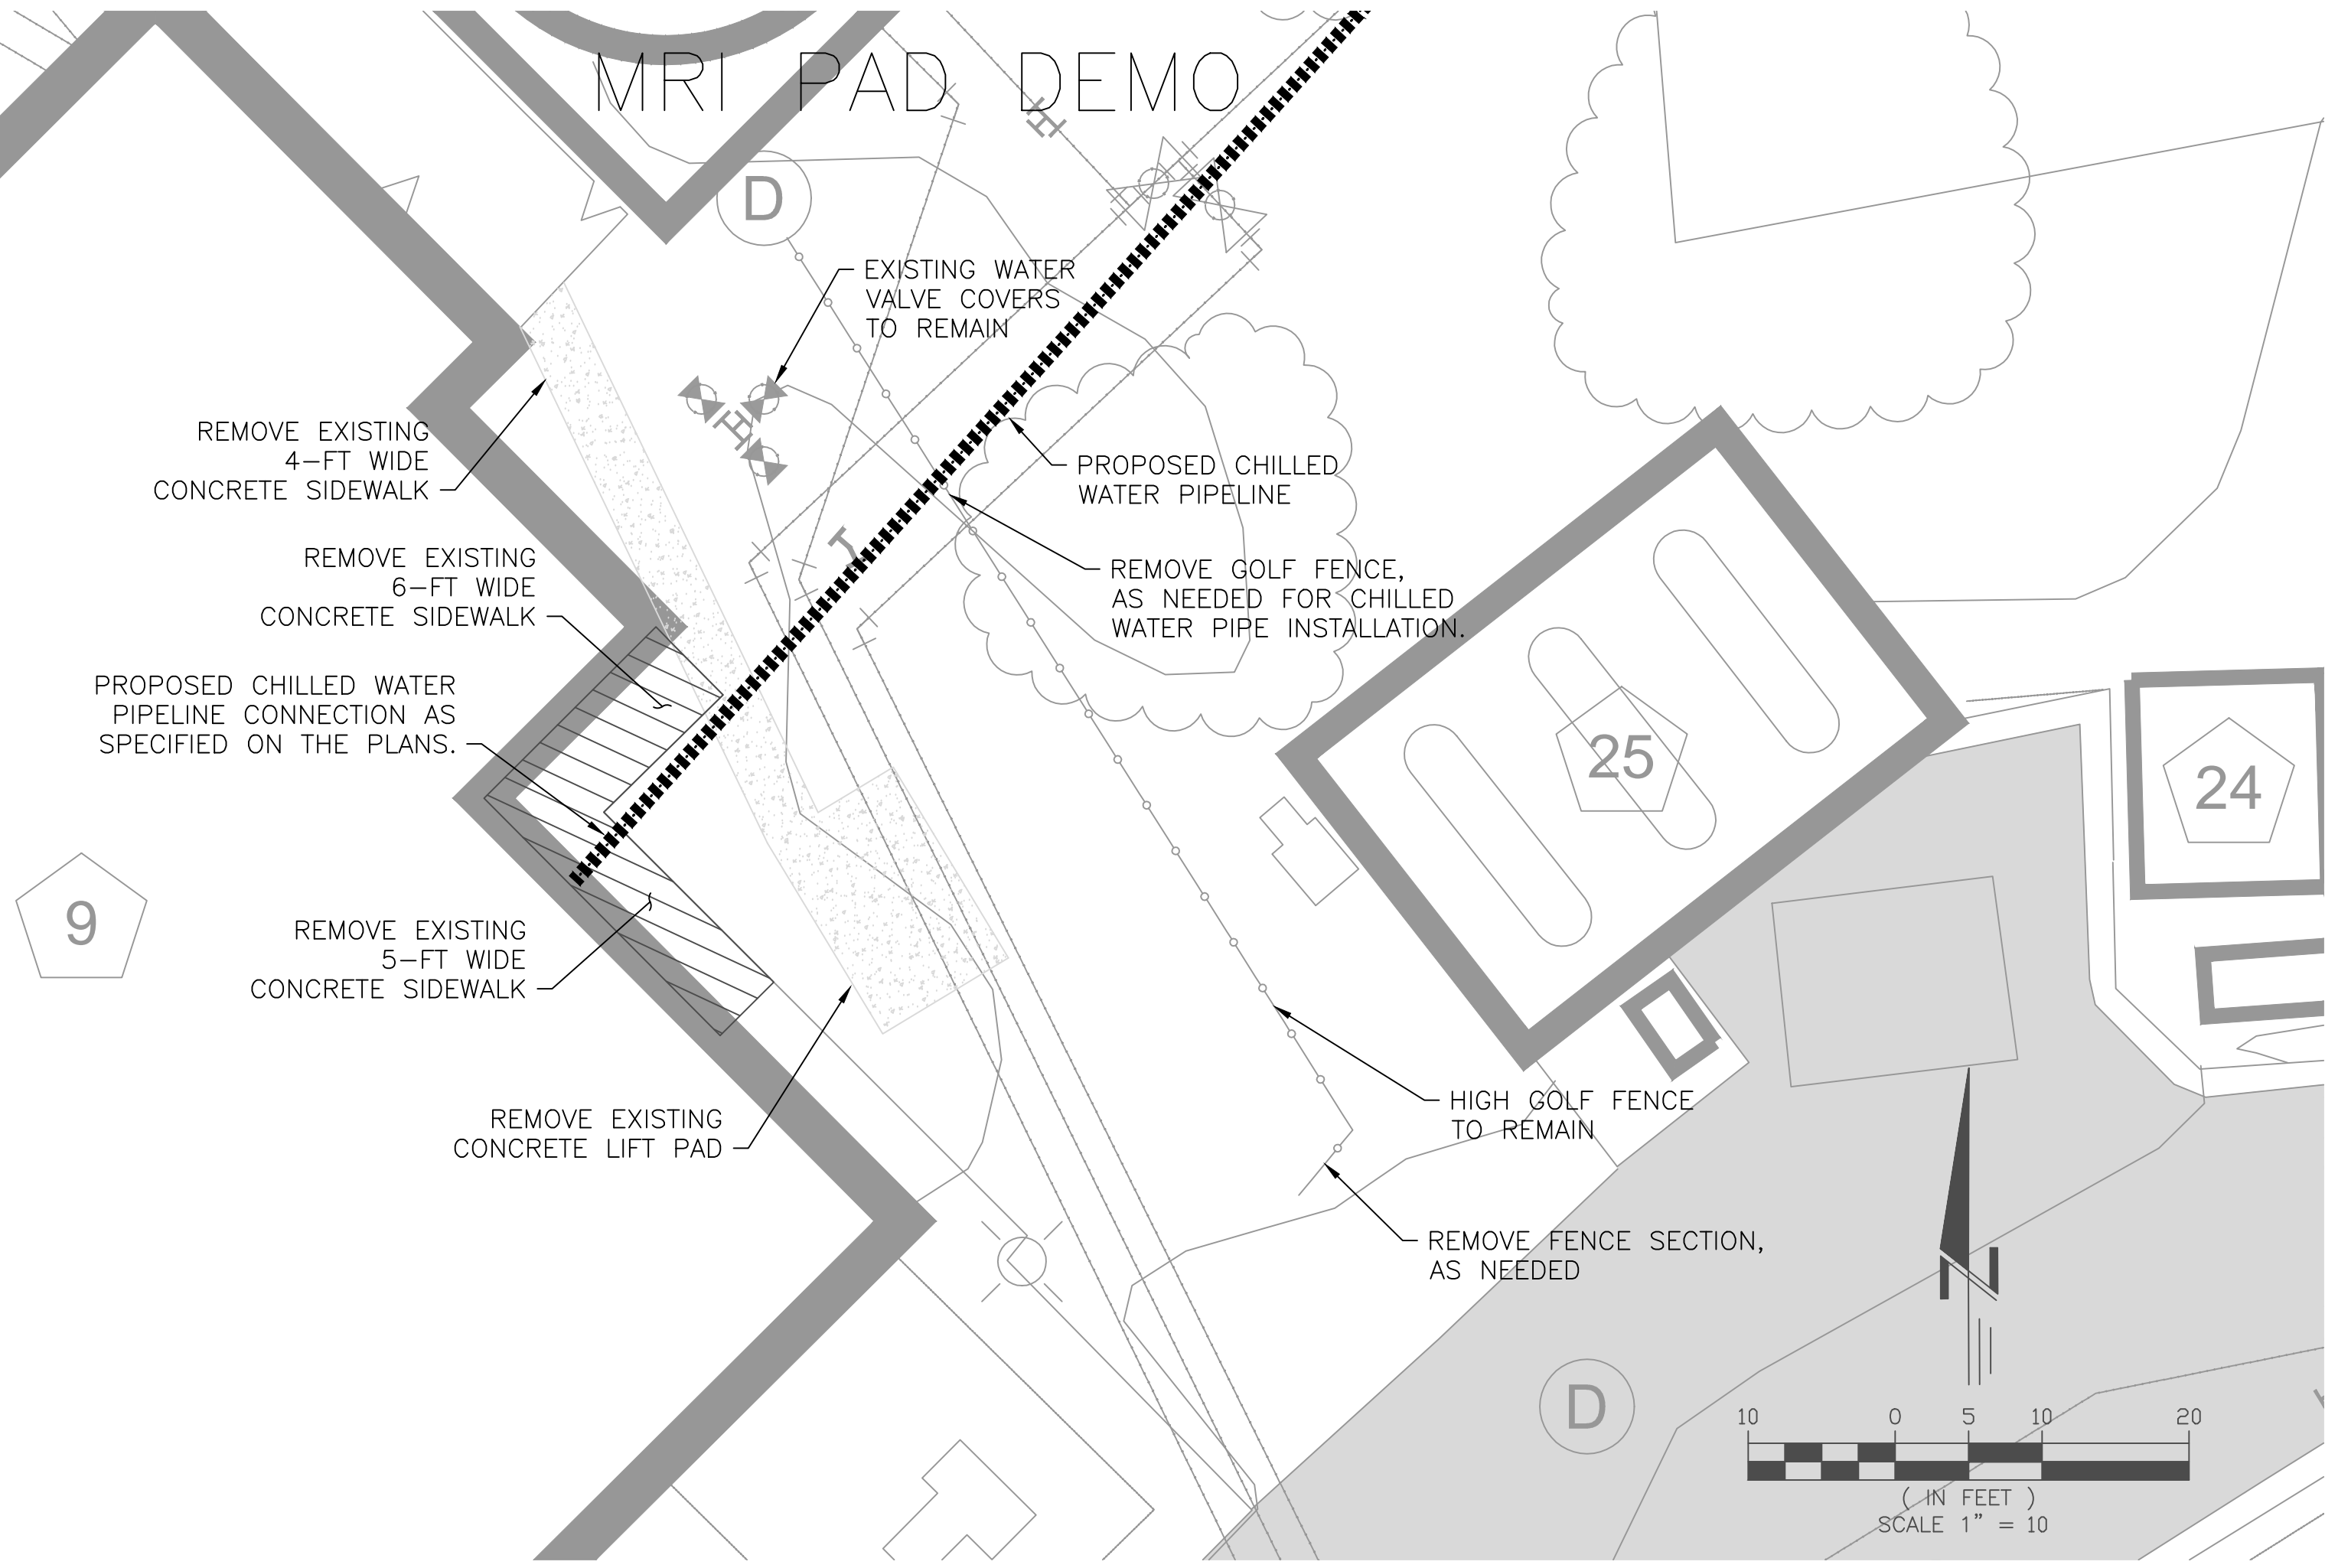

REMOVE EXISTING
4-FT WIDE
CONCRETE SIDEWALK

REMOVE EXISTING
6-FT WIDE
CONCRETE SIDEWALK

PROPOSED CHILLED WATER
PIPELINE CONNECTION AS
SPECIFIED ON THE PLANS.

REMOVE EXISTING
5-FT WIDE
CONCRETE SIDEWALK

REMOVE EXISTING
CONCRETE LIFT PAD

EXISTING WATER
VALVE COVERS
TO REMAIN

PROPOSED CHILLED
WATER PIPELINE

REMOVE GOLF FENCE,
AS NEEDED FOR CHILLED
WATER PIPE INSTALLATION.

HIGH GOLF FENCE
TO REMAIN

REMOVE FENCE SECTION,
AS NEEDED

