



HARDWARE SETS

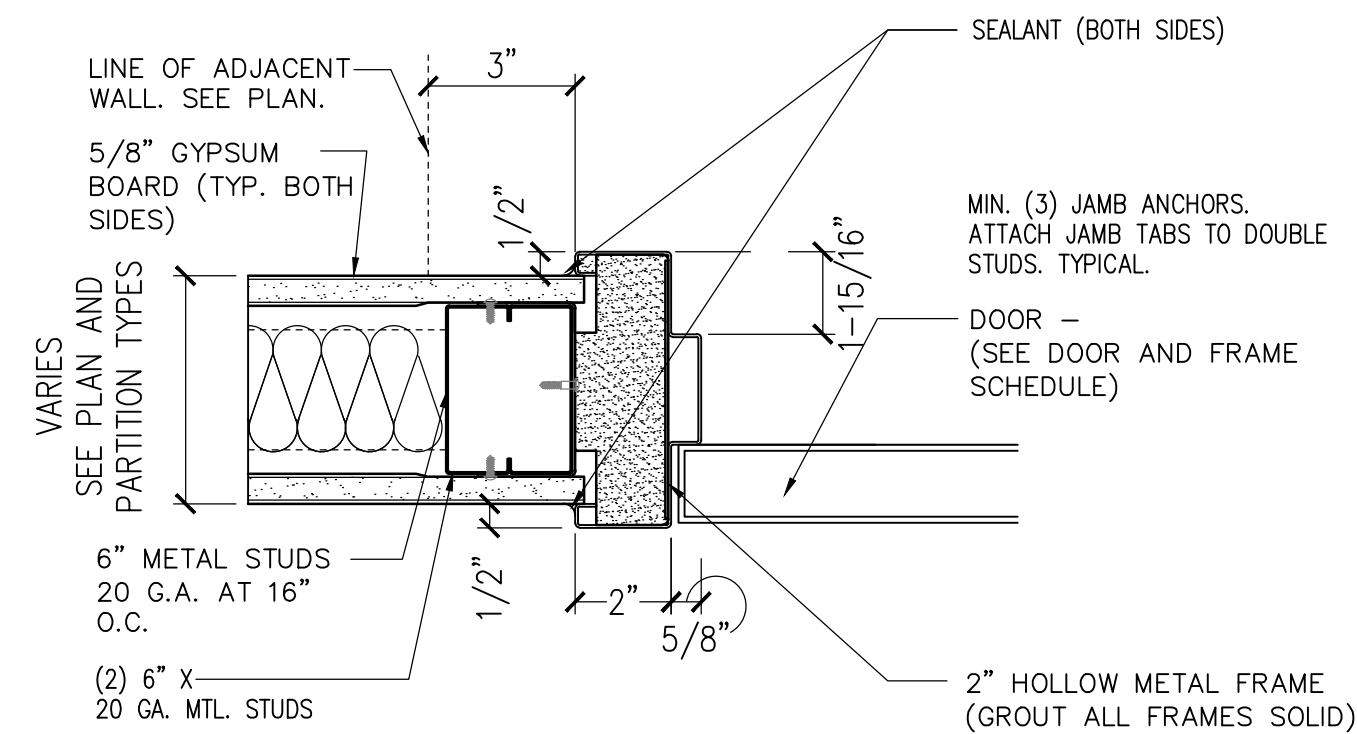


DOOR DETAIL (JAMB)

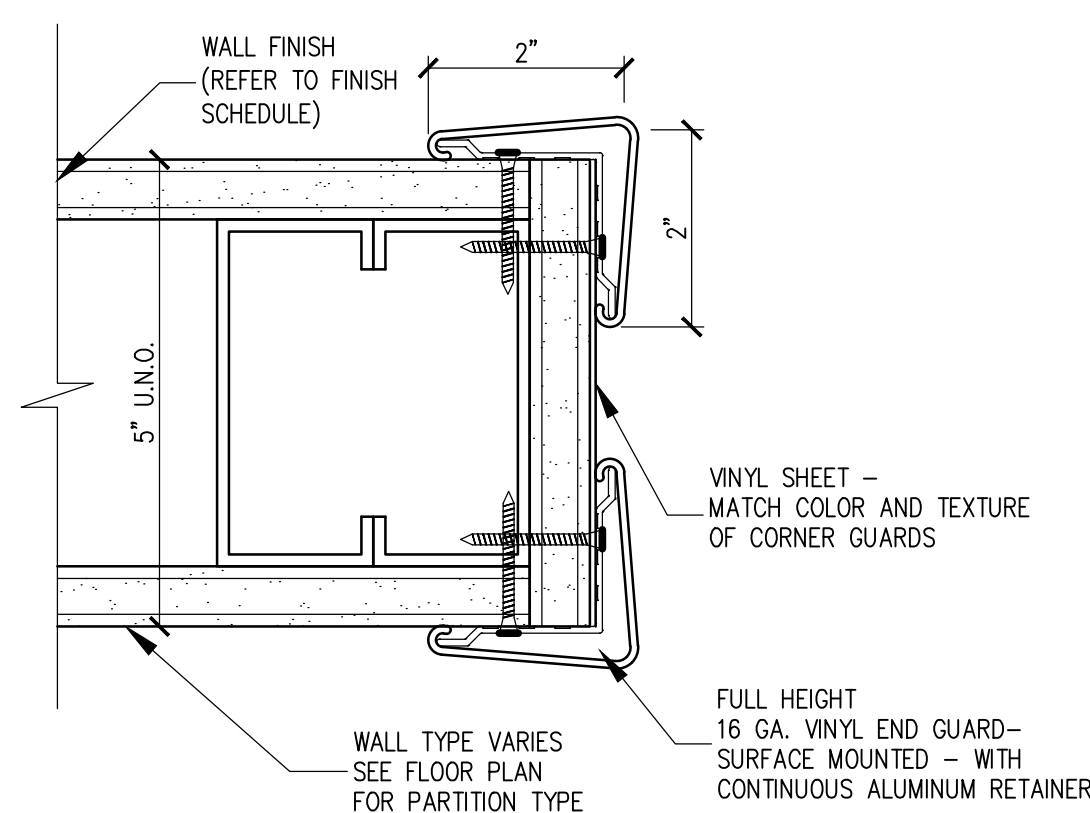


WALL END GUARD DETAIL

DOOR & FRAME SCHEDULE														
DOOR NO.	ROOM LOCATION	ROOM NO.	LEAF				FRAME		LABEL	HDW See 087100	GLASS	NOTES	REMARKS	
			Width	Height	THK	MATL	ELEV.	MATL						ELEV.
100A	BATHROOM	100	3'-0"	7'-0"	1 3/4"	WOOD	A	MTL	1		2C		PAINT FRAMES (TYP.)	
100B	BATHROOM	100	3'-0"	7'-0"	1 3/4"	WOOD	A	MTL	1		2C			
101	EXAM ROOM	101	3'-6"	7'-0"	1 3/4"	WOOD	A	MTL	1		3E			
102	EXAM ROOM	102	3'-6"	7'-0"	1 3/4"	WOOD	A	MTL	1		3E			
103	EXAM ROOM	103	3'-6"	7'-0"	1 3/4"	WOOD	A	MTL	1		3E			
104	EXAM ROOM	104	3'-6"	7'-0"	1 3/4"	WOOD	A	MTL	1		3E			
105	EXAM ROOM	105	3'-6"	7'-0"	1 3/4"	WOOD	A	MTL	1		3E			
106	EXAM ROOM	106	3'-6"	7'-0"	1 3/4"	WOOD	A	MTL	1		3E			
107	EXAM ROOM	107	3'-6"	7'-0"	1 3/4"	WOOD	A	MTL	1		3E			
108	WAITING	108	3'-6"	7'-0"	1 3/4"	WOOD	B	MTL	1		E	TEMPD.		
109	WAITING	108	3'-6"	7'-0"	1 3/4"	WOOD	A	MTL	2	20 M	E	SEE ARCH.		
110	WORK ROOM	110	3'-0"	7'-0"	1 3/4"	WOOD	A	MTL	2		3E			
111	WORK ROOM	111	3'-0"	7'-0"	1 3/4"	WOOD	A	MTL	1		3E			
112	EXAM ROOM	112	3'-6"	7'-0"	1 3/4"	WOOD	A	MTL	1		3E			
113	EXAM ROOM	113	3'-6"	7'-0"	1 3/4"	WOOD	A	MTL	1		3E			
116	SOILED UTILITY	116	3'-0"	7'-0"	1 3/4"	WOOD	A	MTL	1		5F			
117	CLEAN UTILITY	117	3'-0"	7'-0"	1 3/4"	WOOD	A	MTL	1		5F			
118	STORAGE	118	3'-0"	7'-0"	1 3/4"	WOOD	A	MTL	1		5D			
119	STORAGE	119	3'-0"	7'-0"	1 3/4"	WOOD	A	MTL	1		5D			
Notes:														

HANDRAIL DETAIL - NEW WALL

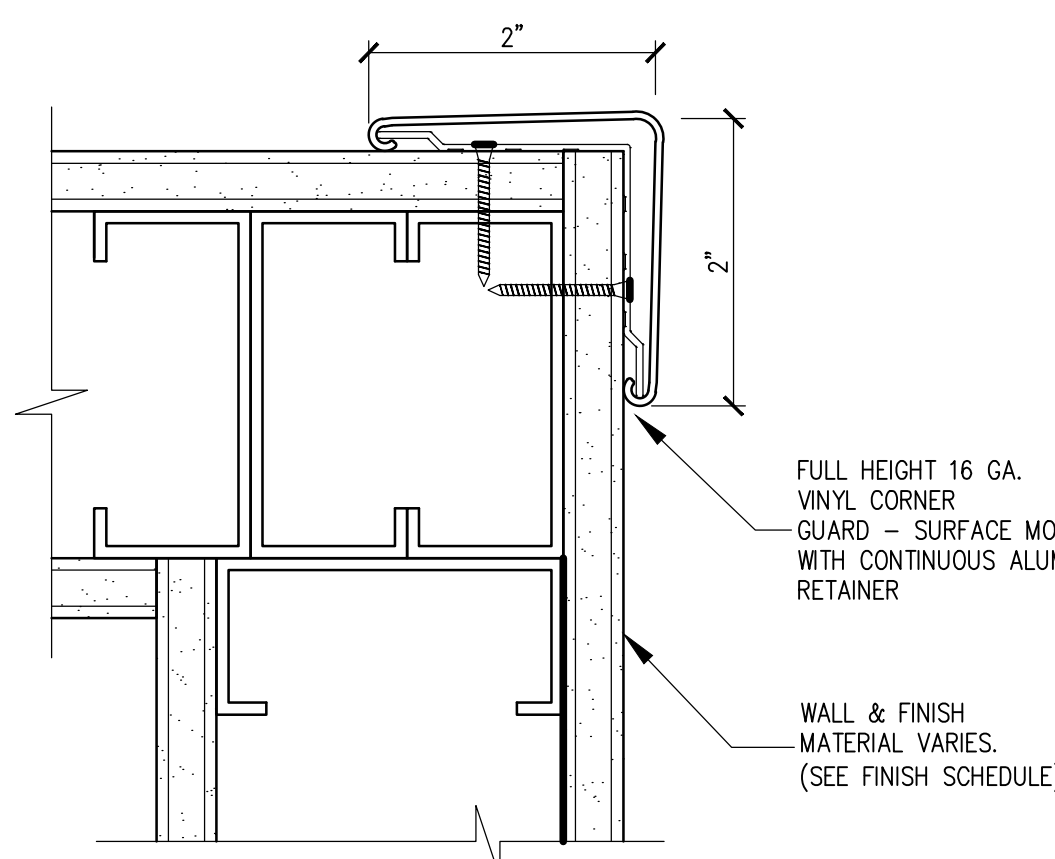

CORNER GUARD DETAIL

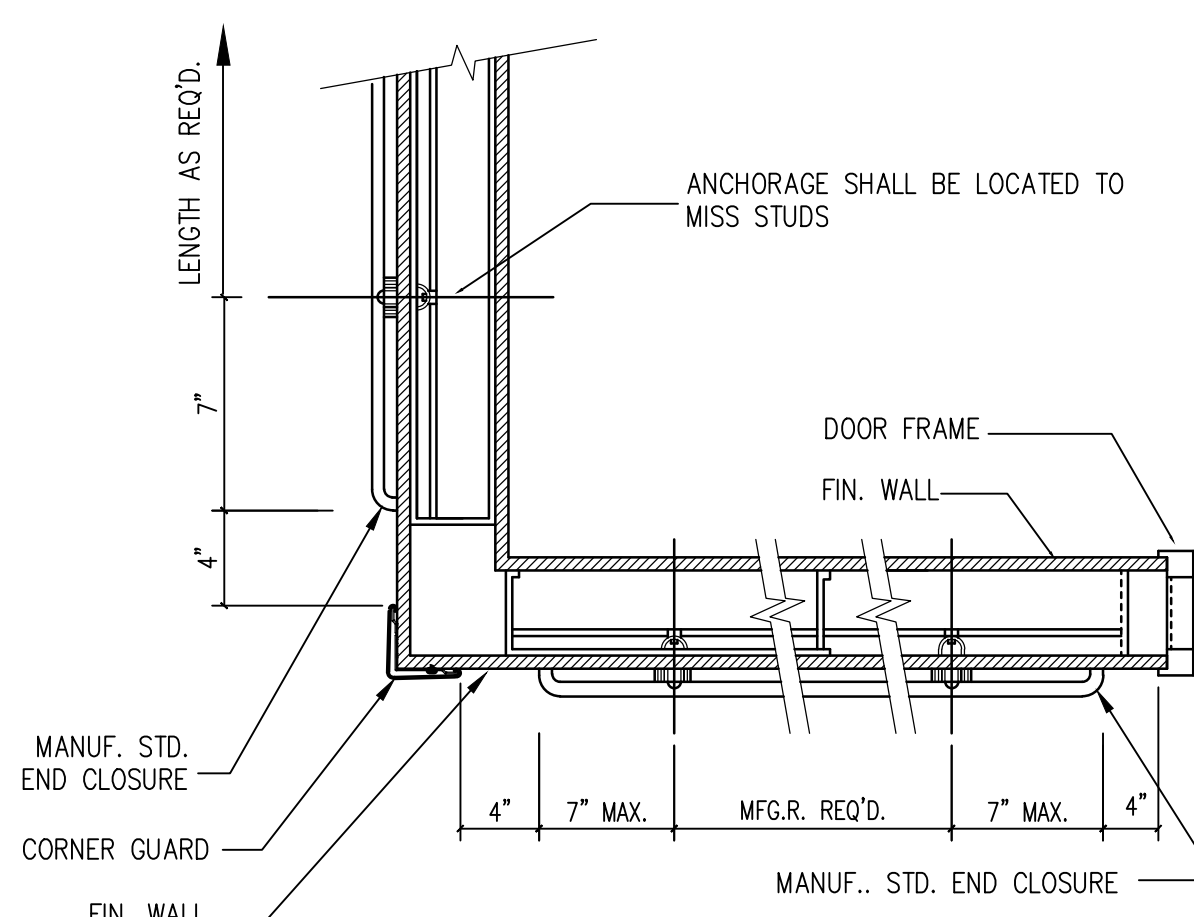

CORNER DETAIL

A-601