


	E	D	C	B	A
<pre> networks/Project_Docx(2013)150592.docx - BrnningA1505 AutoCAD Project Files\1505 - March 18, 2013 - TS - pg </pre>					

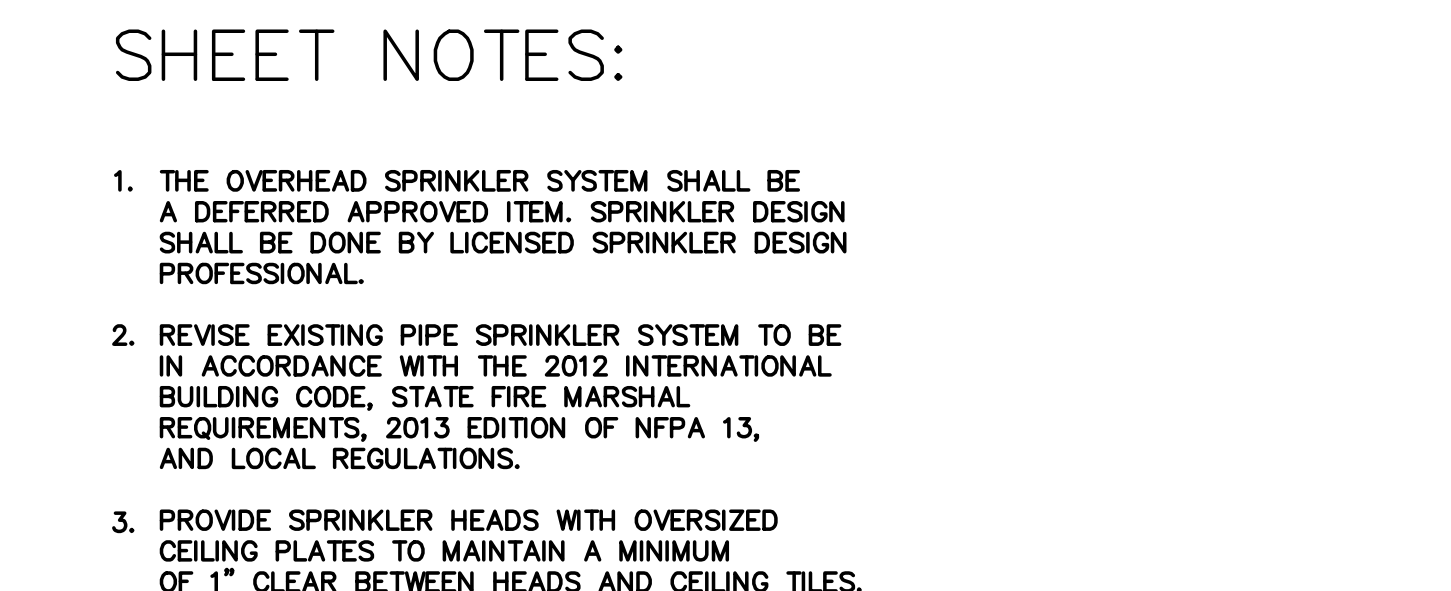

1 1/2" MAX.

FINISHED SURFACE

2 CONT. BEADS OF ACOUSTICAL SEALANT BEHIND STUD

CONT. SEALANT (FIRESTOPPING ● FIRE RATED PTN.)

OUTLET, EQUIPMENT OR RECEPTACLE WHERE OCCURS, PROVIDE CONT. SEALANT AROUND ALL PENETRATIONS (PROVIDE CONT. FIRESTOPPING ● FIRE-RATED PTN.)

ACOUSTICAL INSULATION, TYP.

PIPING / CONDUIT WHERE OCCURS

16 SECOND FLOOR FIRE PROTECTION NEW PLAN B

**Office of
Facilities
Management**

	E	D	C	B	A
<pre> networks/Project_Docs/2013_100502_00/1200_EnringsA/1005_AutoCdo_Projecr_Files/1075_C12/BP - Meqns 18, 2013 - TS - 27 </pre>					



Revisions:	Date

 Department of
Veterans Affairs