




Client S.F. VA Medical Center
Project Parking + Emergency Response Proj.
Subject EOC Sewer Connection to B205

Job Number 12232-10001 Sheet 1 of 1
Sheets by WK Date 11/25/2014
Checked by _____ Date _____

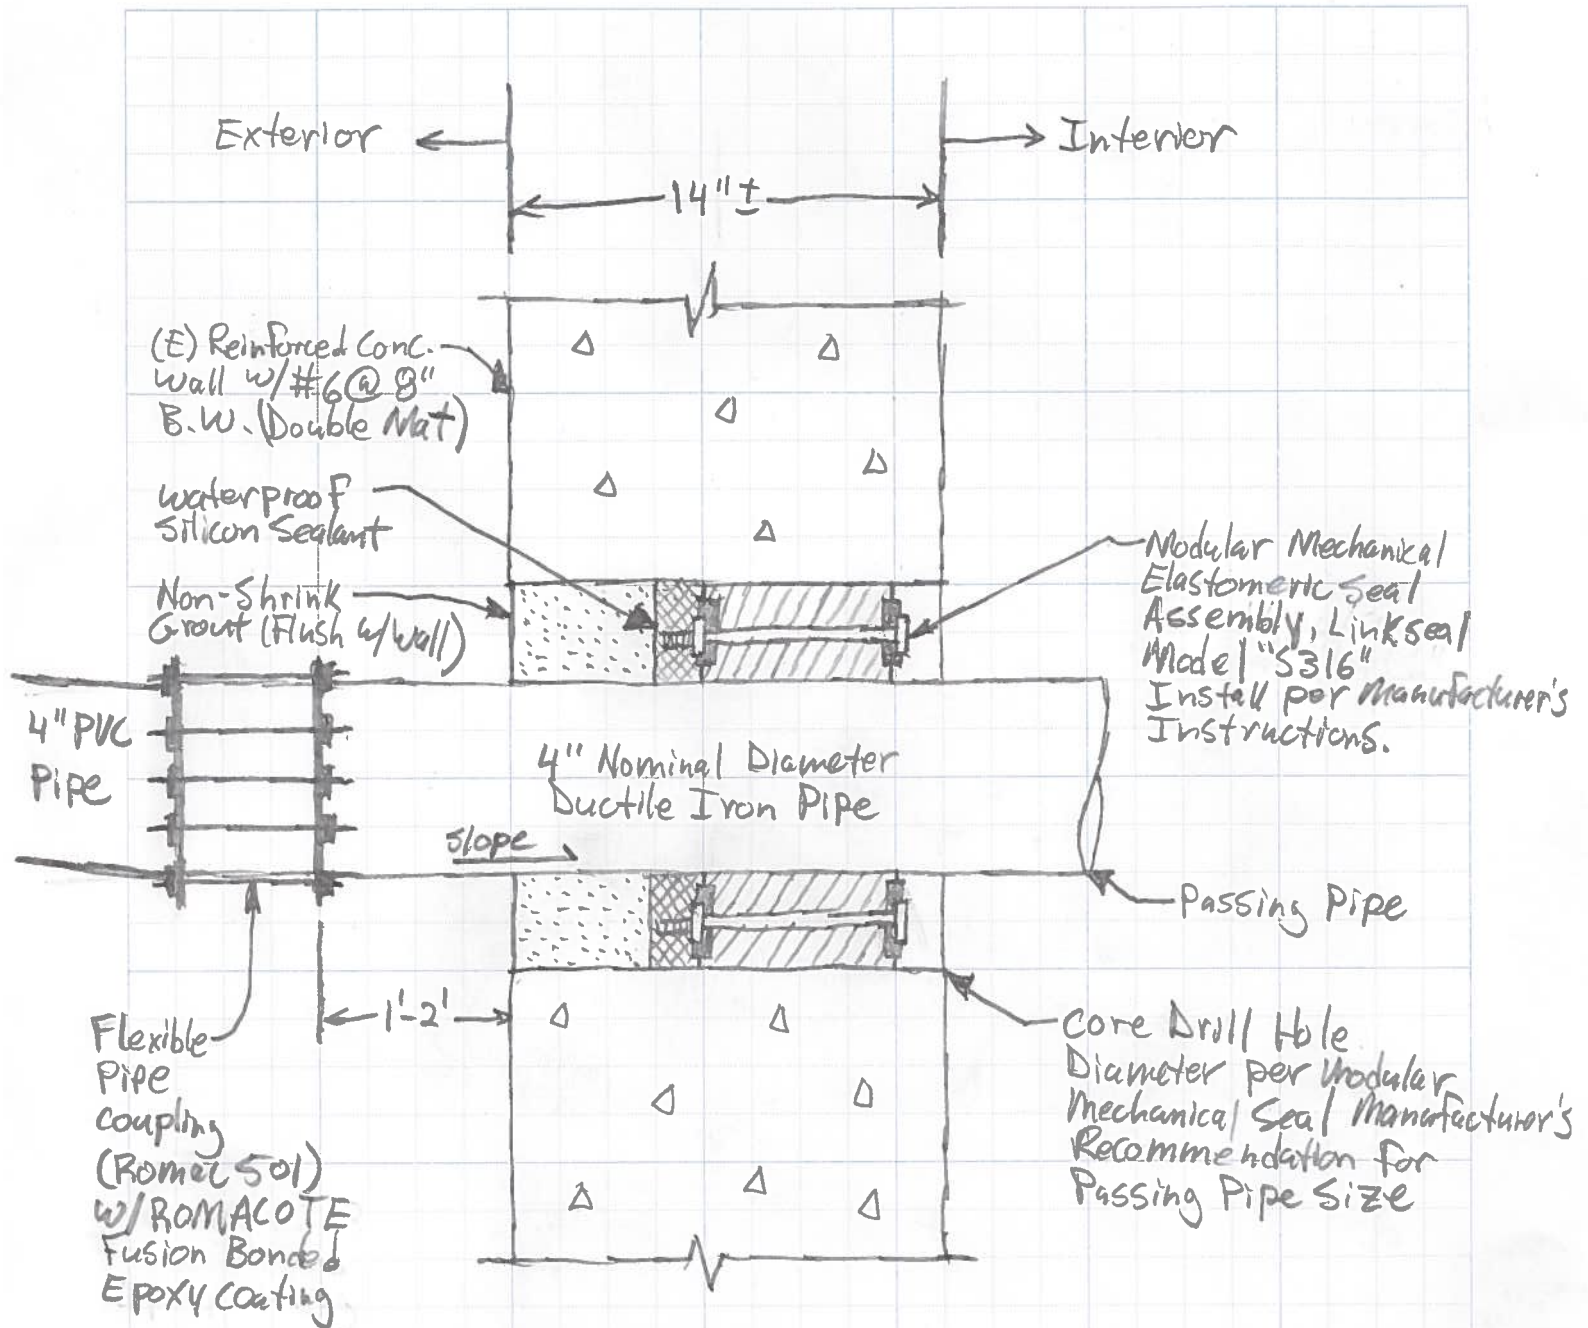

Wall Pipe Penetration Detail