


59 A GR Sound Panel Areas 05/19/2015

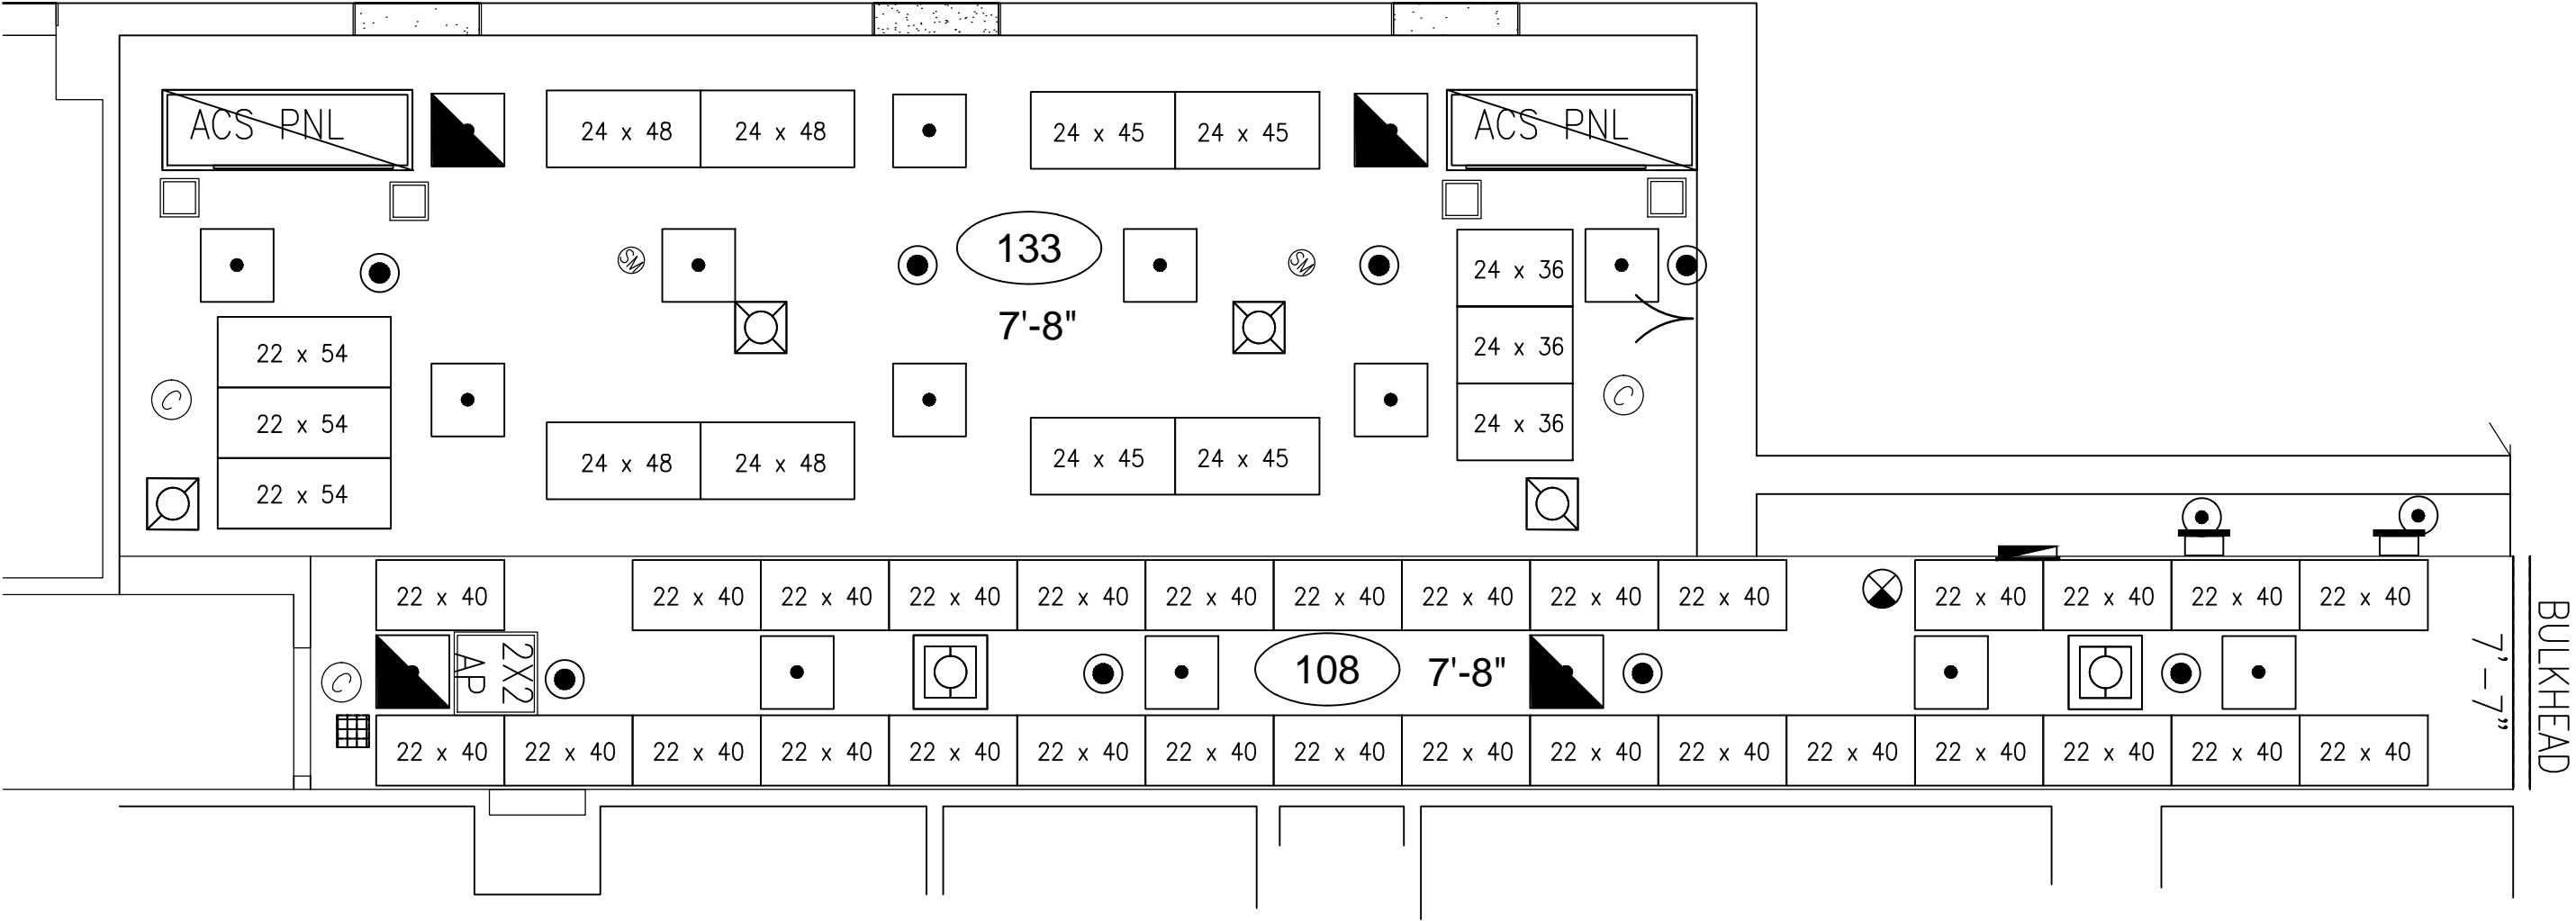

BUILDING 59 A – SPACE 108 & 133  
PANEL SIZES AS SHOWN IN APPROXIMATE LOCATIONS