



SHEET NOTES

- | | |
|----|--|
| 1 | REMOVE EXISTING COOLING TOWER COMPLETE. REMOVE ALL EXISTING PIPING AND CURBS. SEE MEP FOR COORDINATION AND PHASING REQUIREMENTS |
| 2 | REMOVE EXISTING EXHAUST COMPLETE. SEE MEP FOR COORDINATION AND PHASING REQUIREMENTS |
| 3 | REMOVE EXISTING CRW COMPLETE. SEE MEP FOR COORDINATION AND PHASING REQUIREMENTS |
| 4 | REMOVE EXISTING 4" CHS AND CHR COMPLETE. SEE MEP FOR COORDINATION AND PHASING REQUIREMENTS |
| 5 | EXISTING EXHAUST FAN TO REMAIN |
| 6 | REMOVE EXISTING 10" CWS & CWR COMPLETE. SEE MEP FOR COORDINATION AND PHASING REQUIREMENTS |
| 7 | REMOVE EXISTING 4" CWS & CHR TO HEAT EXCHANGER COMPLETE. SEE MEP FOR COORDINATION AND PHASING REQUIREMENTS |
| 8 | REMOVE EXISTING 4" CHS & CHR DOWN TO HEAT EXCHANGER COMPLETE. SEE MEP FOR COORDINATION AND PHASING REQUIREMENTS |
| 9 | EXISTING ROOF DRAIN TO REMAIN |
| 10 | PLEASE SEE DETAILS 6 & 7 ON SHEET AE 601 FOR PATCH BACK OF ANY PENETRATIONS THAT ARE REMOVED & IS IN NEED OF POST REMOVAL ROOF REPAIR. |
| 11 | EXISTING ROOF TO BE PATCHED BACK AND PENETRATIONS SEALED WATER TIGHT SEE SHEET AE 601 FOR NEW CORES AND PENETRATION DETAILS AND SPECIFICATIONS ON RE-ROOFING REQUIREMENTS. |

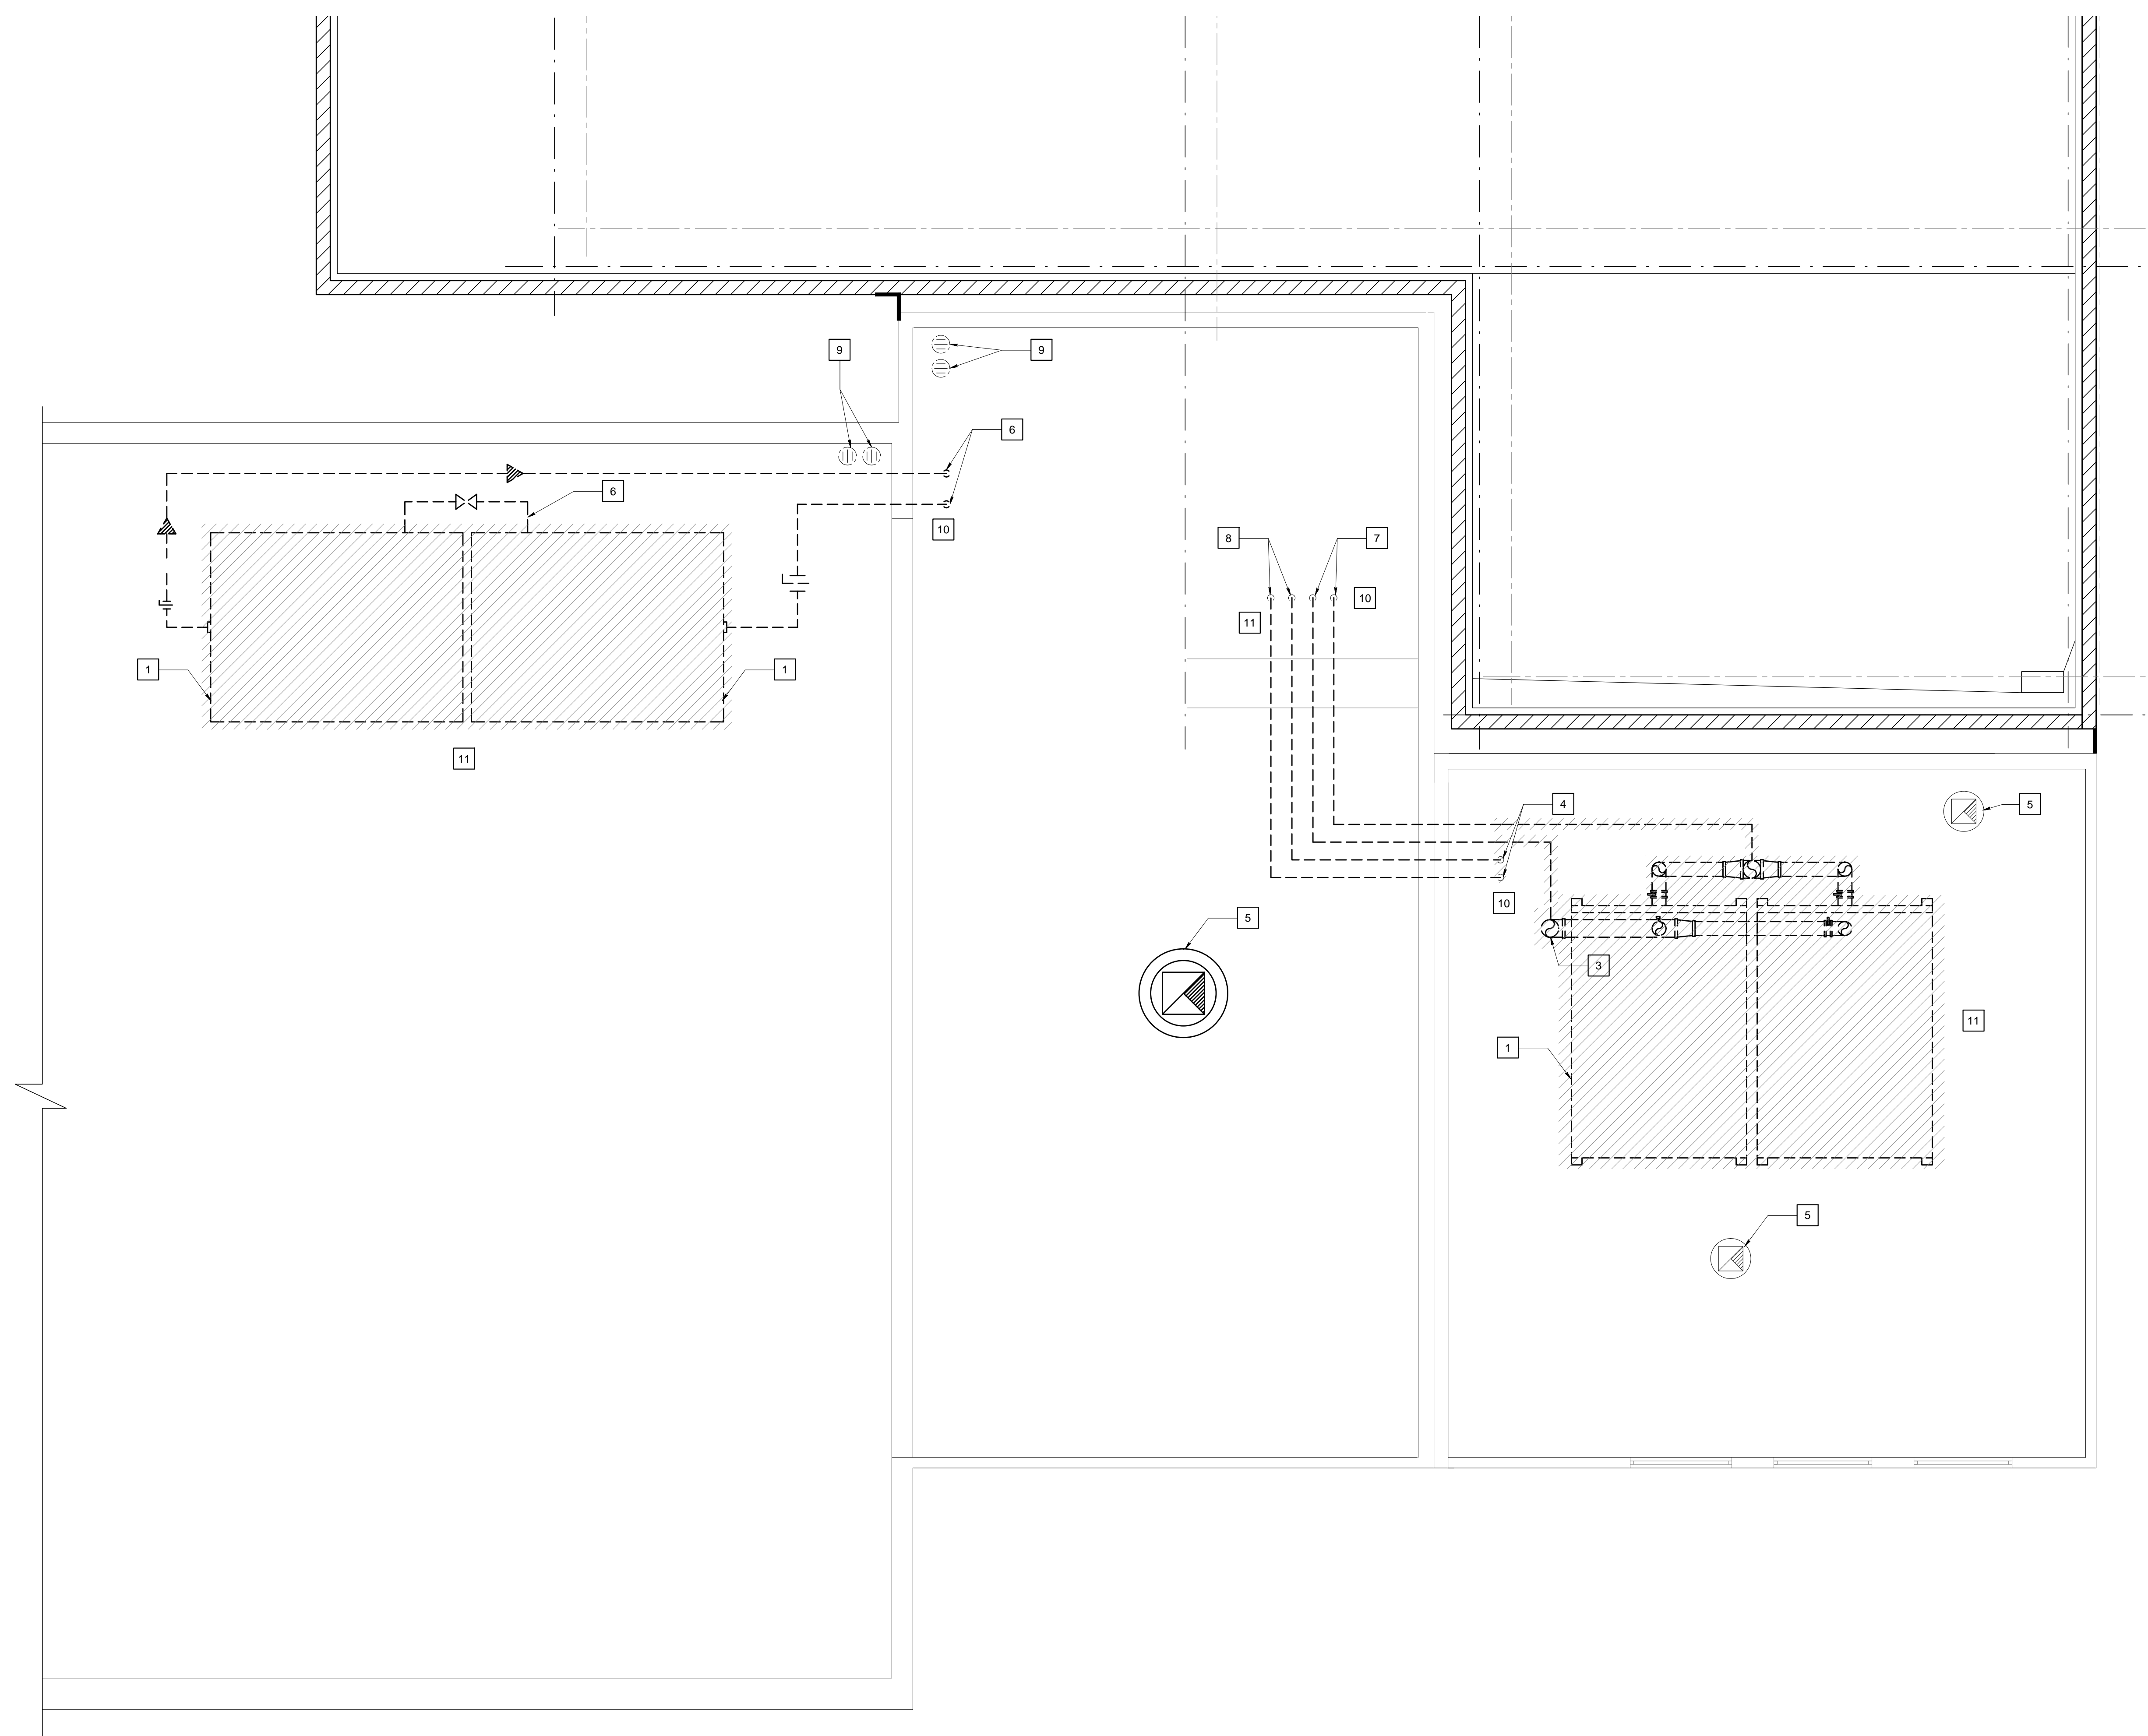


KEY MAP

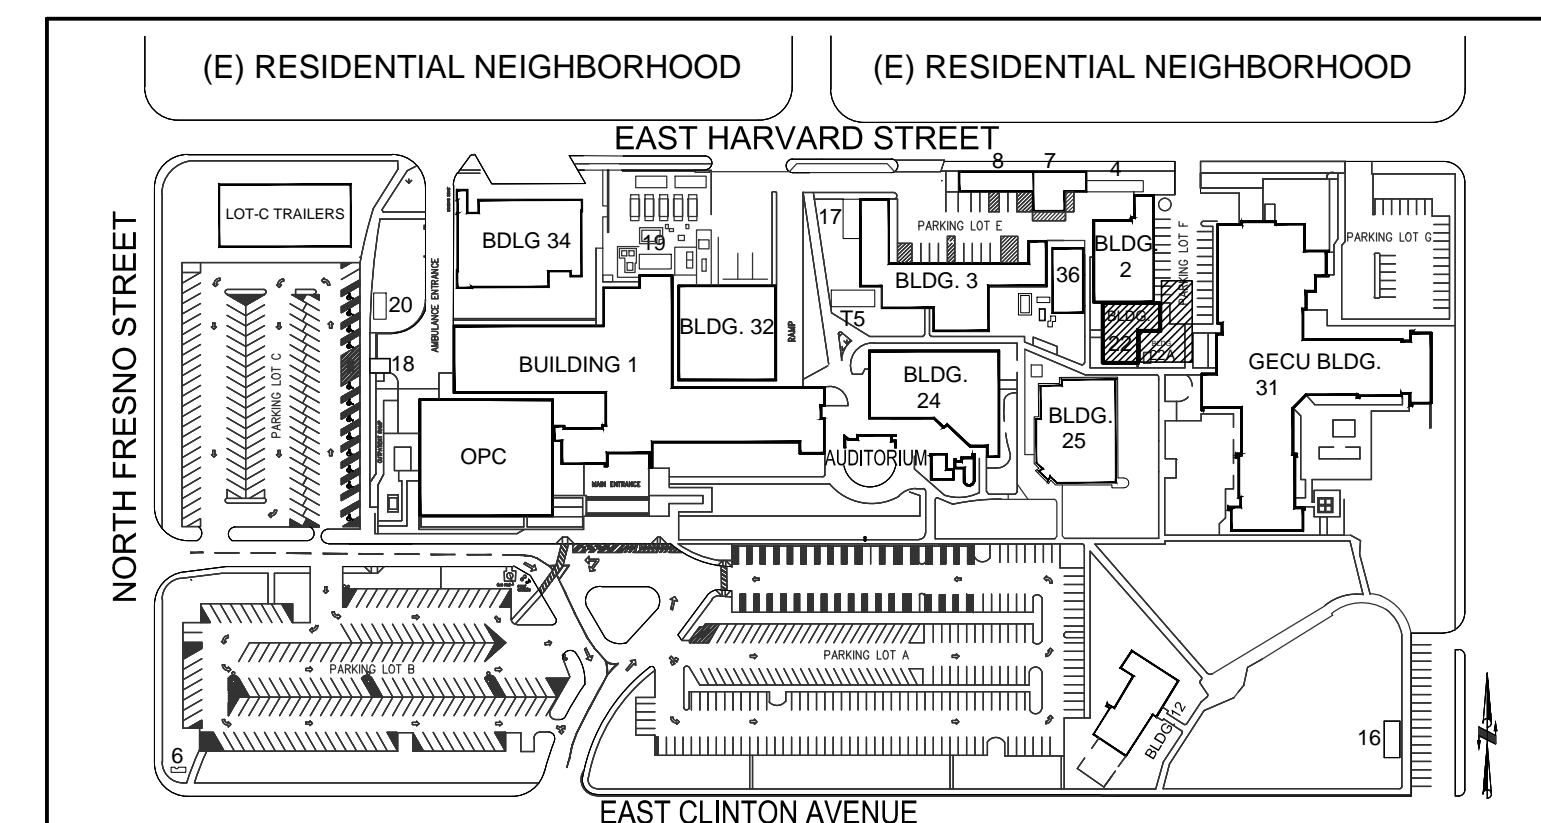

100% CONSTRUCTION DOCUMENT SUBMITTAL

1 PARTIAL BUILDING 22 ROOF DEMOLITION PLAN

SCALE: 1/4" = 1'-0"

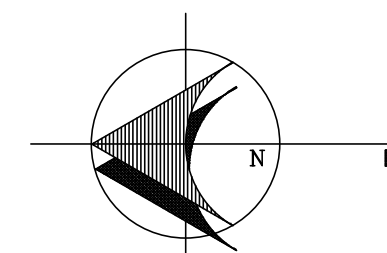[illegible]

CONSULTANTS:

ARCHITECT/ENGINEERS:



hfp architects
745 distel drive
los altos, ca 94022
650 964 4514 fax: 650 967 5148



Drawing Title
PARTIAL BUILDING 22 ROOF
DEMOLITION PLAN

Approved: Project Director

Project Title	VA CENTRAL CALIFORNIA HEALTH CARE SYSTEM NEW BUILDING 22A + CHILLER INFRASTRUCTURE
---------------	---

Location	FRESNO, CA.
----------	-------------

Date
5/08/2015

Checked	N.Y.
---------	------

Drawn
T.S.

Project Number	570-13-300
Building Number	22A

Drawing Number	22-AE-104
----------------	-----------

Office of
Construction
and Facilities
Management

