

three inches = one foot

one and one half inches = one foot

one inch = one foot


three quarters inch = one foot

one half inch = one foot

three eighths inch = one foot

one quarter inch = one foot

one eighth inch = one foot

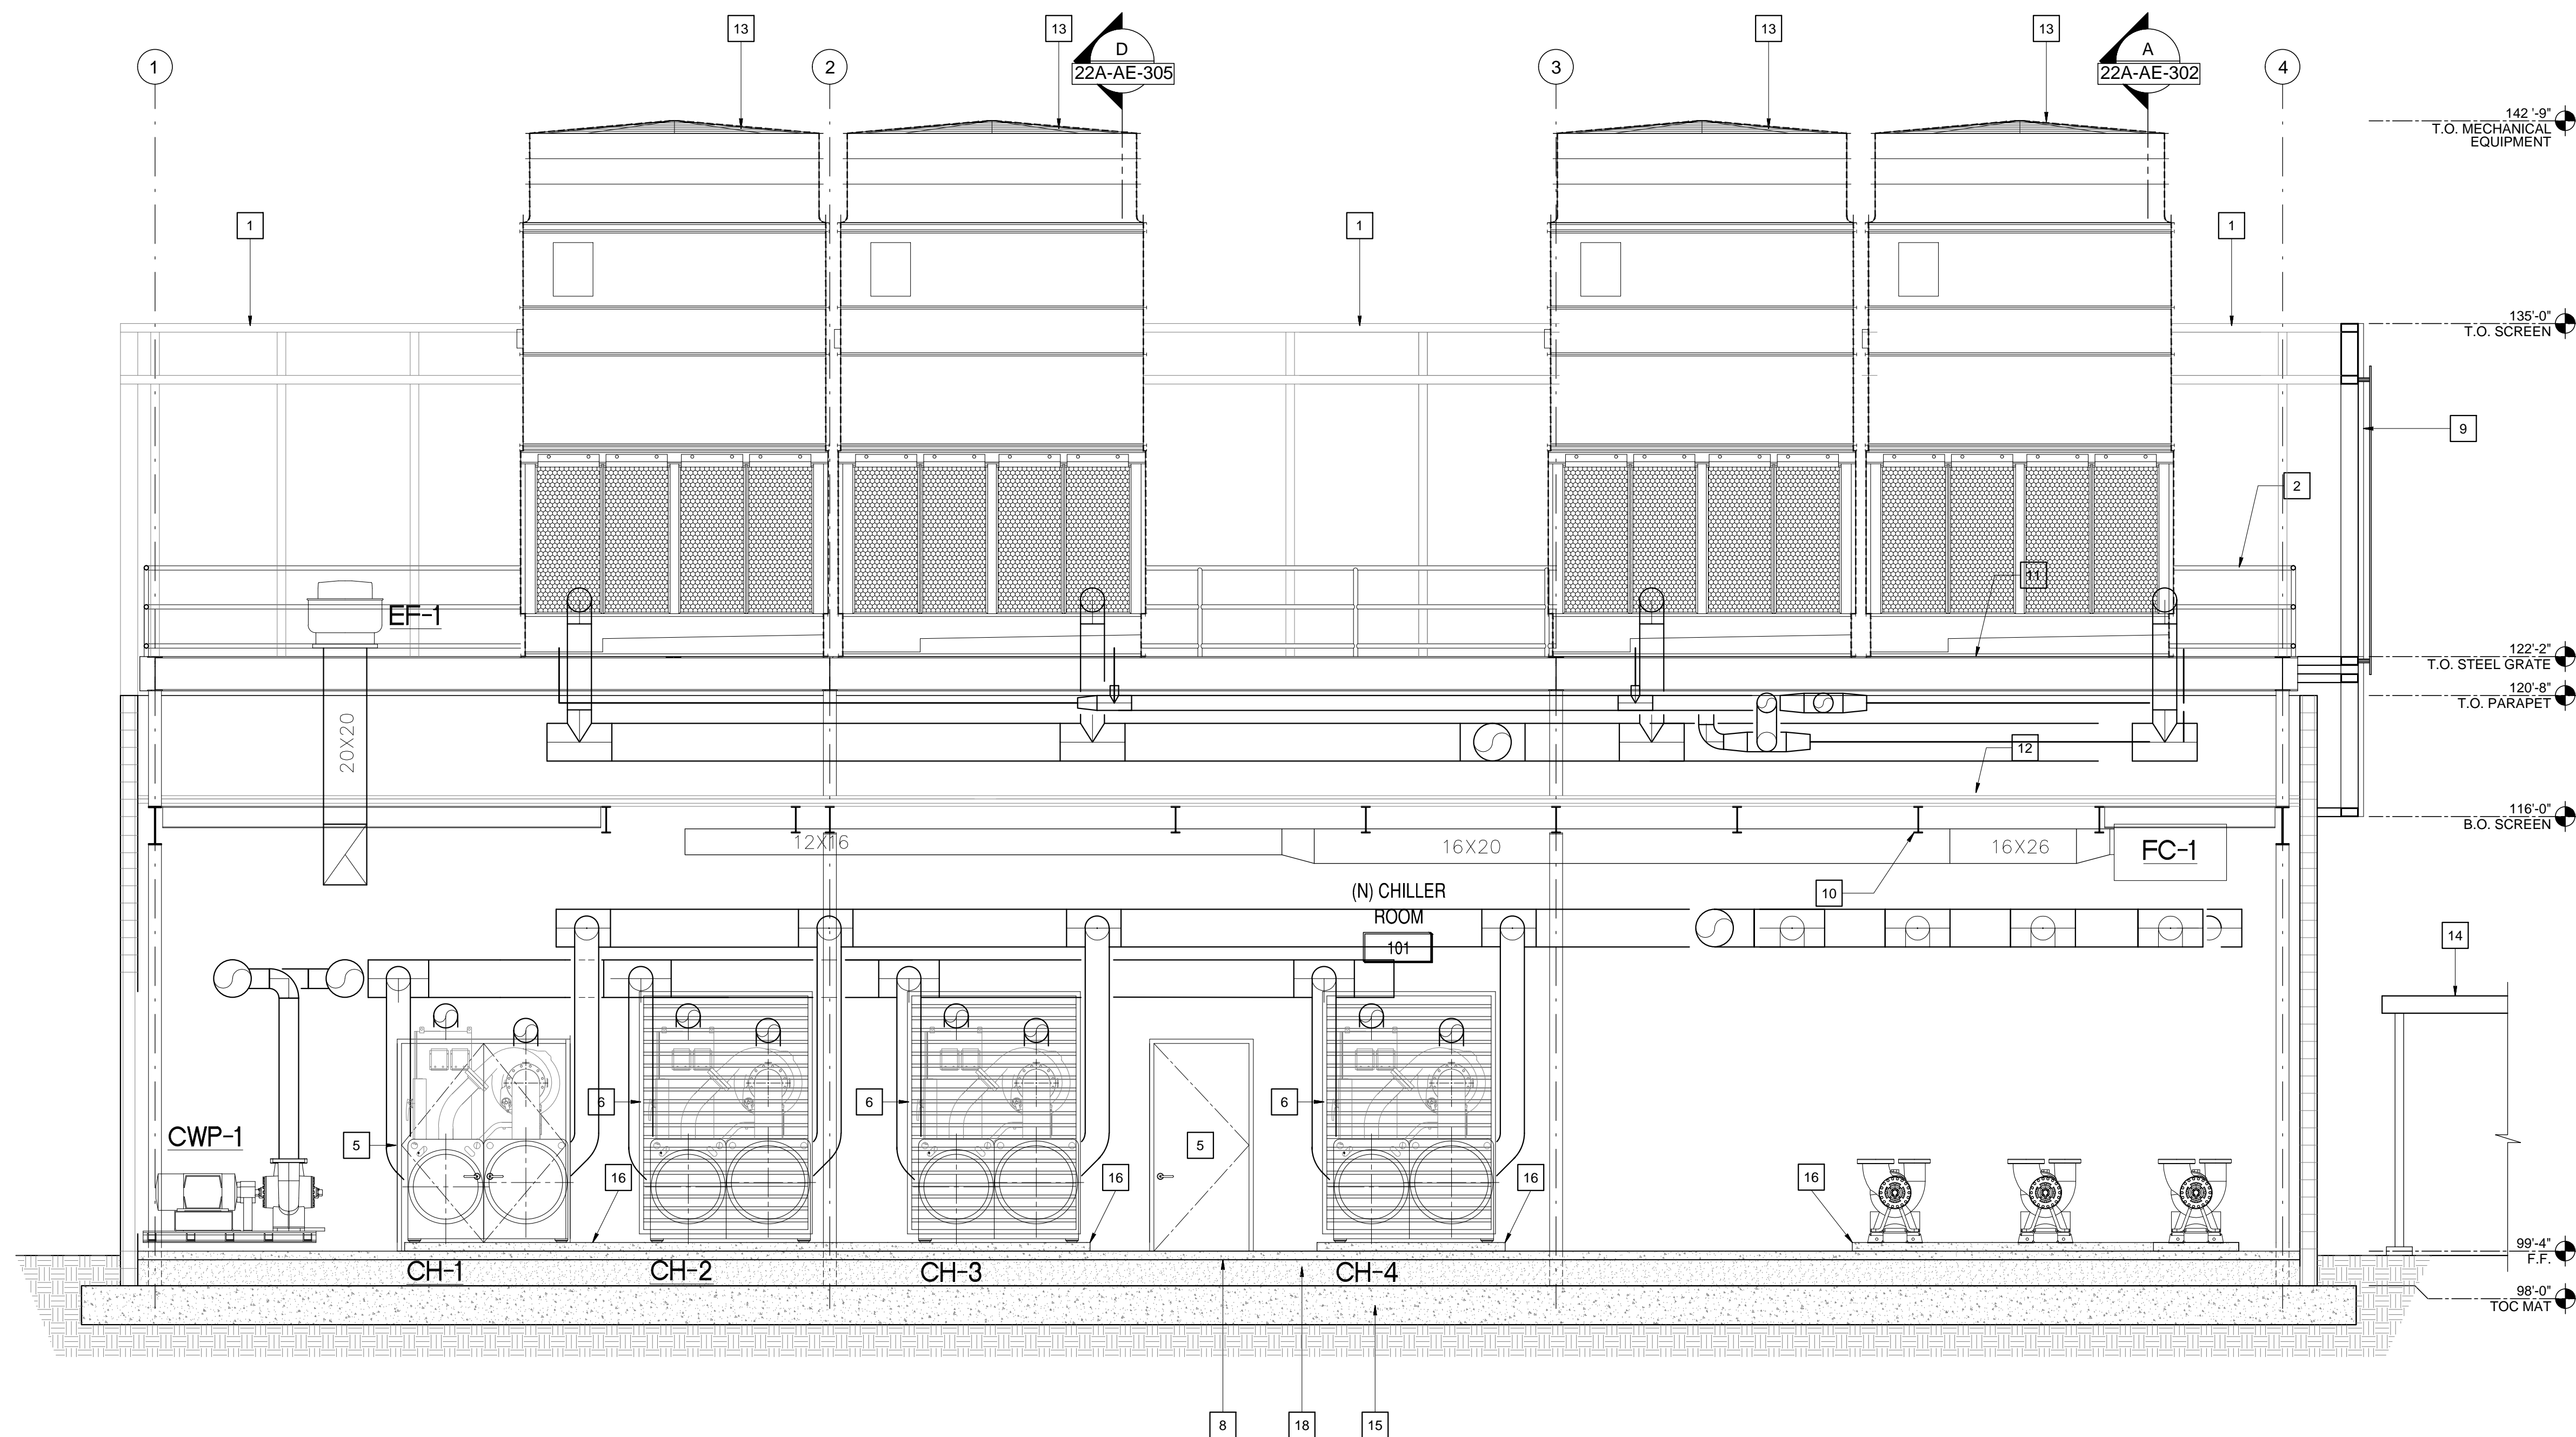

C SECTION

SCALE: 1/4" = 1'-0"

SHEET NOTES	
1	EQUIPMENT & SOUND ATTENUATION SCREEN IN BACKGROUND
2	36" WIDE CATWALK W/ RAILING
3	NOT USED
4	NOT USED
5	HOLLOW METAL DOOR
6	LOUVER, (SEE MECHANICAL DRAWINGS)
7	NOT USED
8	CONCRETE TOPPING SLAB, (SEE STRUCTURAL DRAWINGS)
9	SOUND ATTENUATED EQUIPMENT/ROOF SCREEN
10	STEEL BEAM, (SEE STRUCTURAL DRAWINGS)
11	METAL GRATING, (SEE STRUCTURAL DRAWINGS)
12	TAPERED ROOF INSULATION SYSTEM O/ LIGHT WEIGHT CONCRETE
13	GFCI MECHANICAL UNIT, (SEE MECHANICAL DRAWINGS)
14	EXISTING COVERED WALKWAY
15	MAT FOOTING, (SEE STRUCTURAL DRAWINGS)
16	EQUIPMENT HOUSEKEEPING PAD TYP.
17	NOT USED
18	COMPACTED FILL BETWEEN MAT SLAB AND CONC. TOPPING SLAB

NOTE ON VERTICAL DIMENSIONS:

REFERENCE ZERO = + 100'-0"

REFER TO ARCHITECTURAL AND STRUCTURAL DRAWINGS FOR BUILDING FINISH FLOORS AND HEIGHT DIMENSIONS THROUGHOUT.

REFER TO CIVIL SHEETS FOR ACTUAL ELEVATIONS ABOVE SEA LEVEL IN REFERENCE TO GROUND LEVEL TOPOGRAPHY AND LANDSCAPED ELEMENTS.

100% CONSTRUCTION DOCUMENT SUBMITTAL

--	--	

