




4 **WATER SOFTENER SUPPORTS**
22A-MS-502 NO SCALE

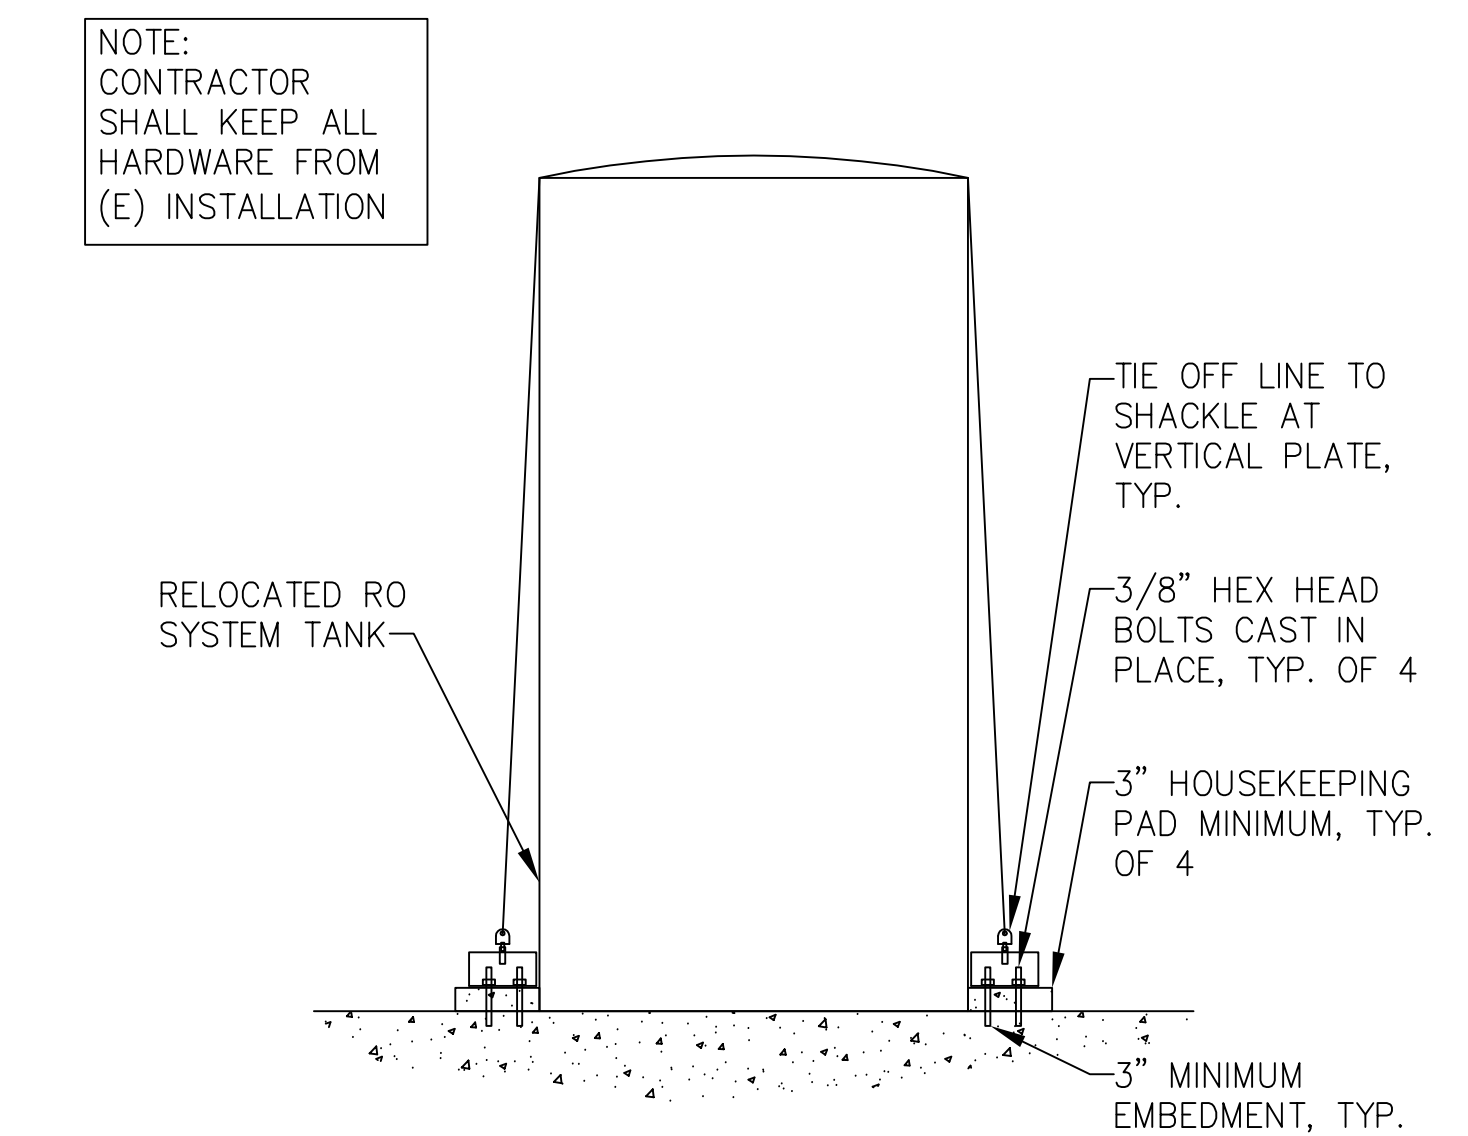

1 RO SYSTEM: TANK MOUNTING

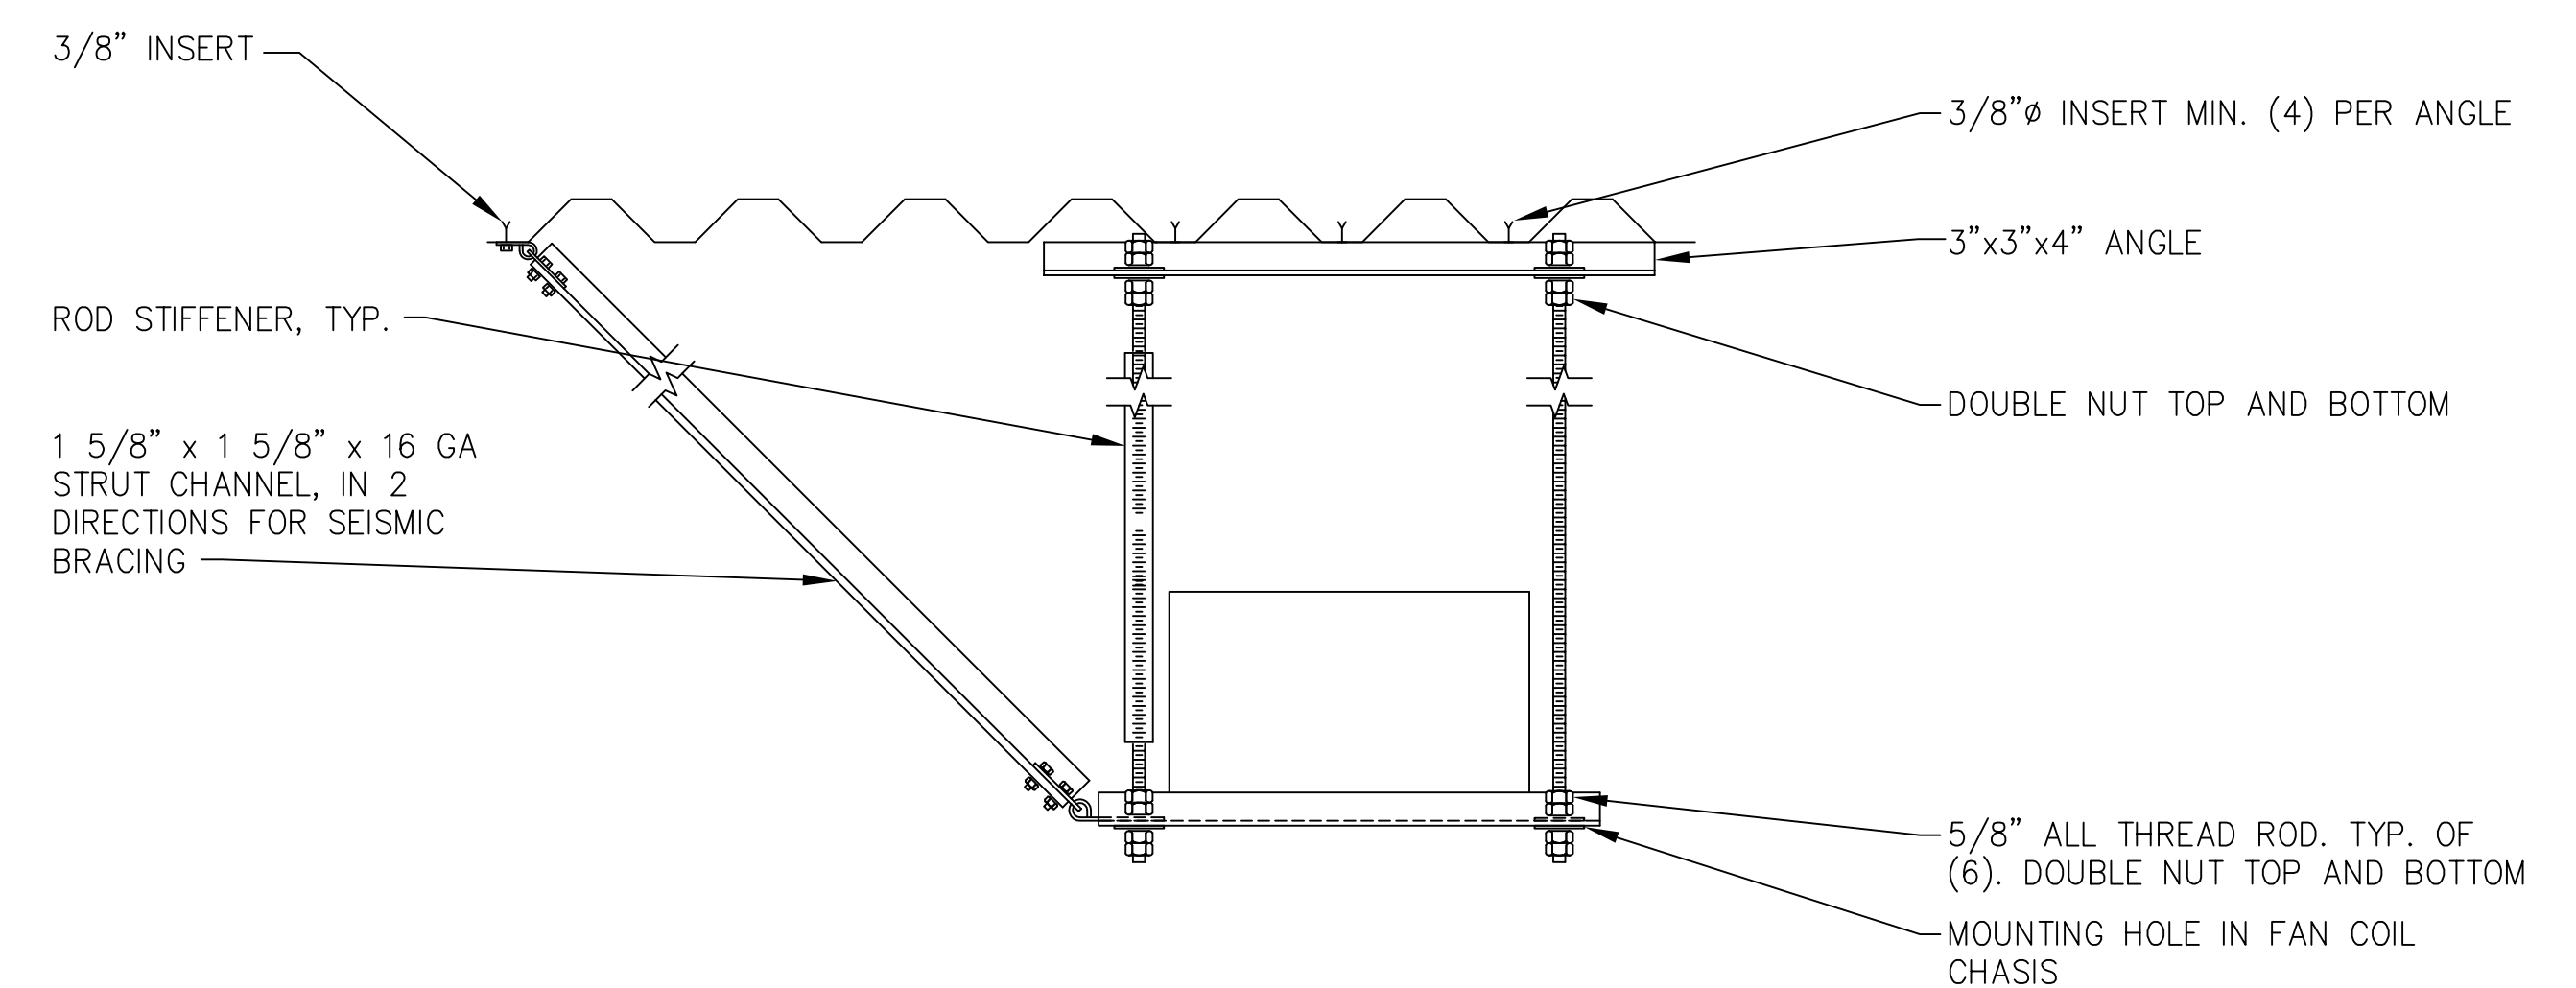


2 FAN COIL SUPPORT - FAN COILS FC-1 AND FC-2
22A-MS-502 NO SCALE

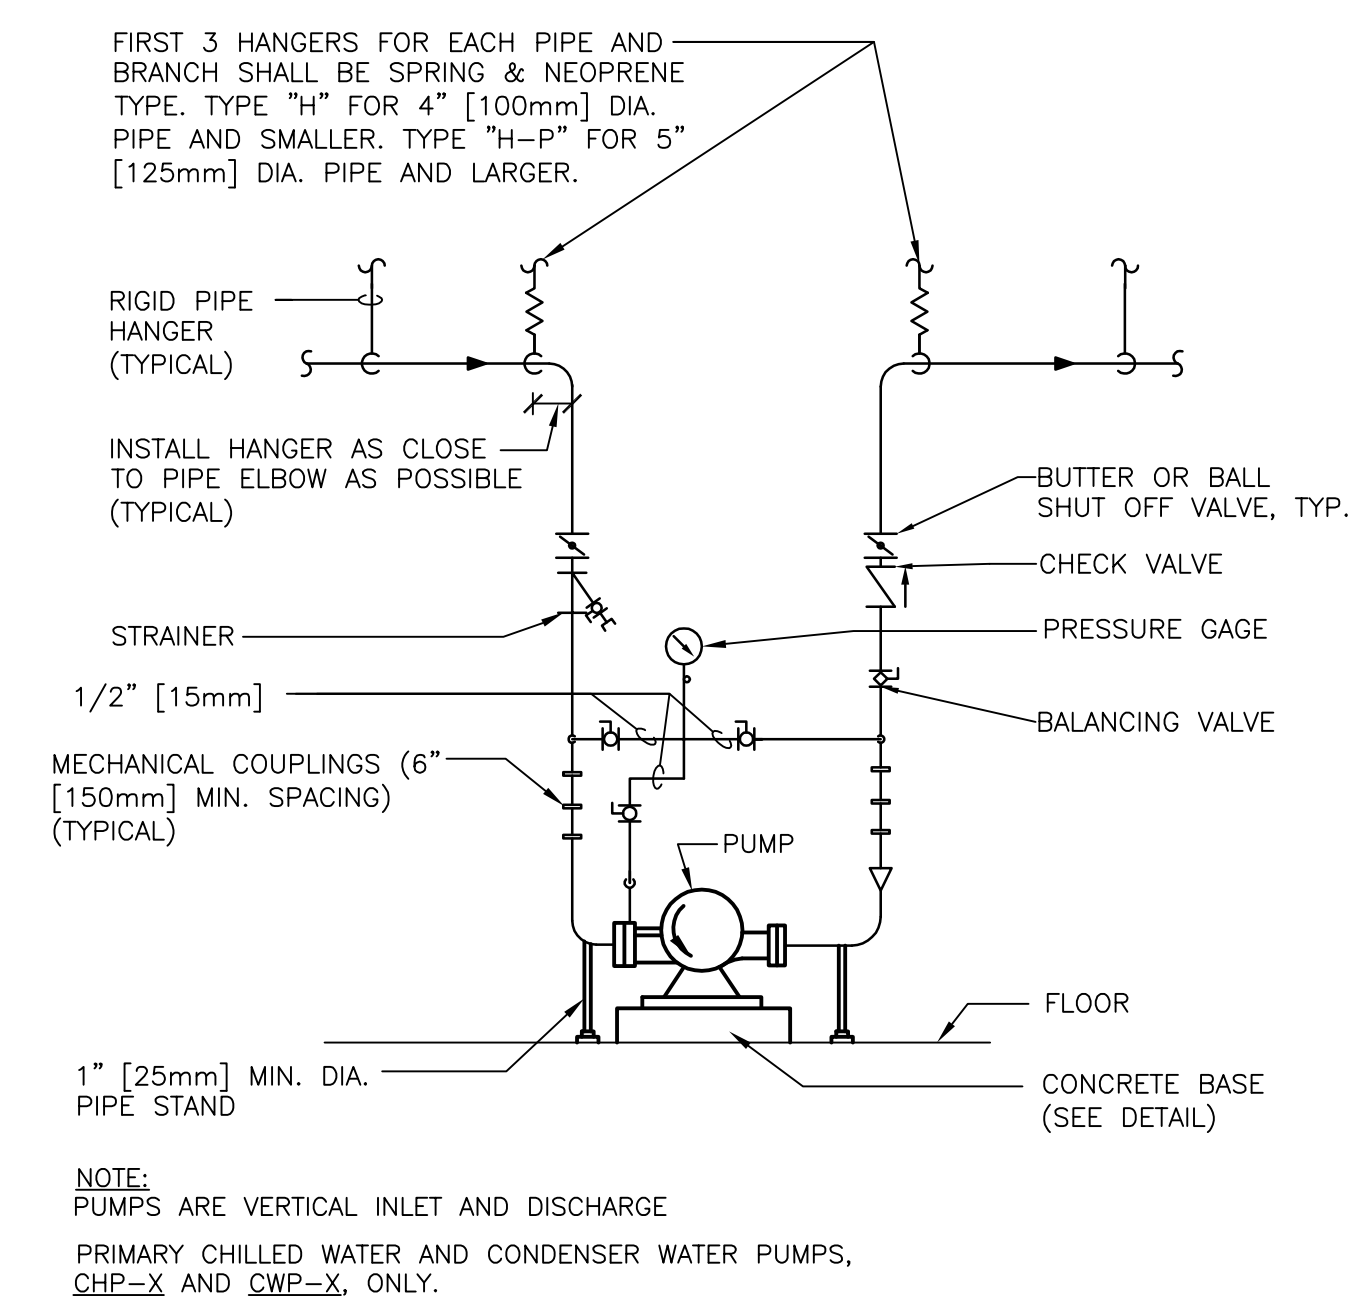


DOUBLE SUCTION FLOOR-MOUNTED PUMPS -
CONNECTIONS WITH MECHANICAL COUPLINGS

5

22A-MS-502 NO SCALE

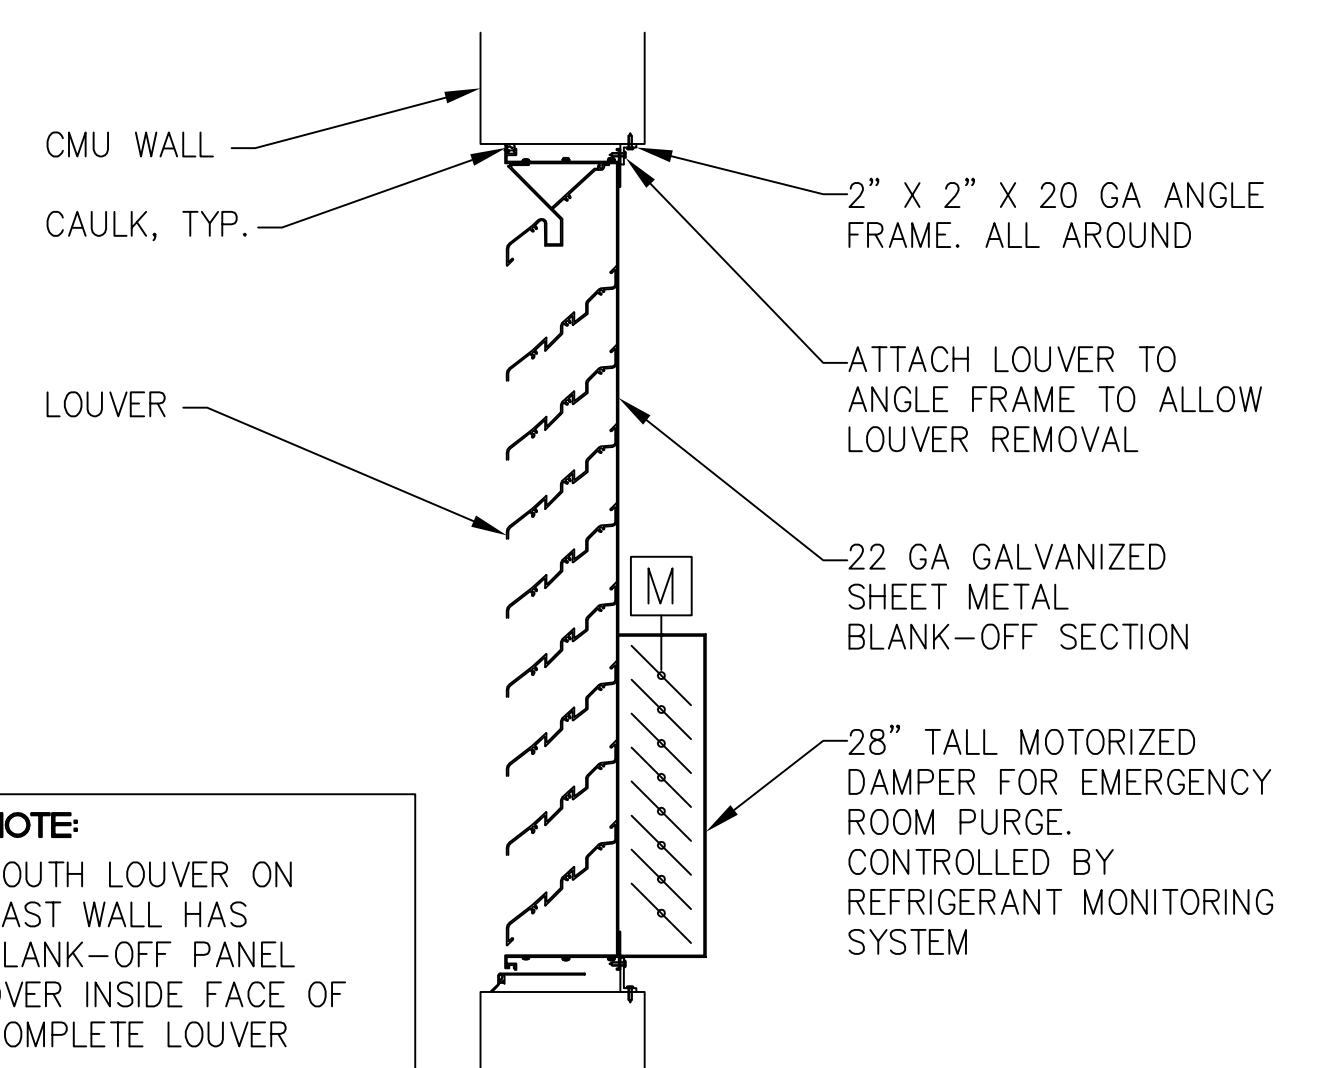

 **LOUVER** (TYP. FOR NORTH (2) LOUVERS)
22A-MS-502 NO SCALE

100% CONSTRUCTION DOCUMENT SUBMITTAL

[illegible]