

# CONSTRUCTION NOTES

1. SOD STRUCTURAL SOIL FIRE LANE
2. SEED ALL DISTURBED AREAS

GRAPHIC SCALE

1"=30' 0 30' 60' 120'

FINAL SUBMITTAL

OFFICE OF  
CONSTRUCTION  
AND FACILITIES  
MANAGEMENT



Project Number:  
**565-131**

Building Number:  
.

Drawing Number:  
**LP101**

Dwg. of .

Project Title:  
**FAYETTEVILLE CLC  
PROJECT ONE**

Location:  
**FAYETTEVILLE, NC**

Date:  
**February 5, 2015**

Checked:  
**JTD**

Drawn:  
**KAW**

Drawing Title:  
**LANDSCAPE PLAN**

Approved: Project Director

ARCHITECT/ENGINEERS:




590 MEANS ST NW ATLANTA GA 30318

**CLARK•NEXSEN**

440 MARTIN LUTHER KING, JR. BLVD  
MACON, GEORGIA 31201

478-743-8415 FAX 478-743-8239  
WWW.CLARKNEXSEN.COM  
CLARK NEXSEN LICENSE #C-1028



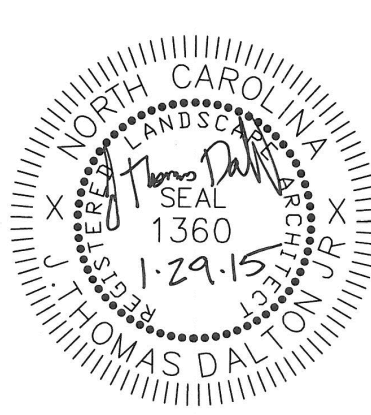


CONSULTANTS:

Revisions: Date

VA FORM 08-6231  
CN 5119

TREES					SIZE		
QUANTITY	ITEM	SCIENTIFIC NAME	COMMON NAME	HEIGHT	CALIPER	SP	COMMENTS
4	OP	QUERCUS PHELLOS	WILLOW OAK	8'-10'	2"-1 1/2"	—	MULTI-STEM
4	LI	LAGERSTROEMIA I. 'NATCHEZ'	'NATCHEZ' GRAPE MYRTLE	8'-10'	—	—	
8	MG	MAGNOLIA G. 'LITTLE GEM'	'LITTLE GEM' MAGNOLIA	6'-8'	—	—	
SHRUBS							
39		ROSA X 'RADIKO'	DOUBLE KNOCKOUT ROSE	3 GAL	—	—	2' O.C.
64		MISCANTHANUS S. 'MORNING LIGHT'	'MORNING LIGHT' MAIDEN GRASS	3 GAL	—	—	2' O.C.

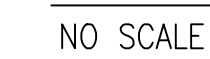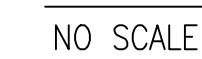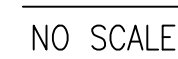

CONSULTANTS:

**CLARK•NEXSEN**

440 MARTIN LUTHER KING, JR. BLVD  
MACON, GEORGIA 31201

478-743-8415 FAX 478-743-8239  
WWW.CLARKNEXSEN.COM  
CLARK NEXSEN LICENSE #C-1028

