



three inches = one foot
one and one half inches = one foot
one inch = one foot
three quarters inch = one foot
one half inch = one foot
three eighths inch = one foot
one quarter inch = one foot
one eighth inch = one foot

AREA OF WORK

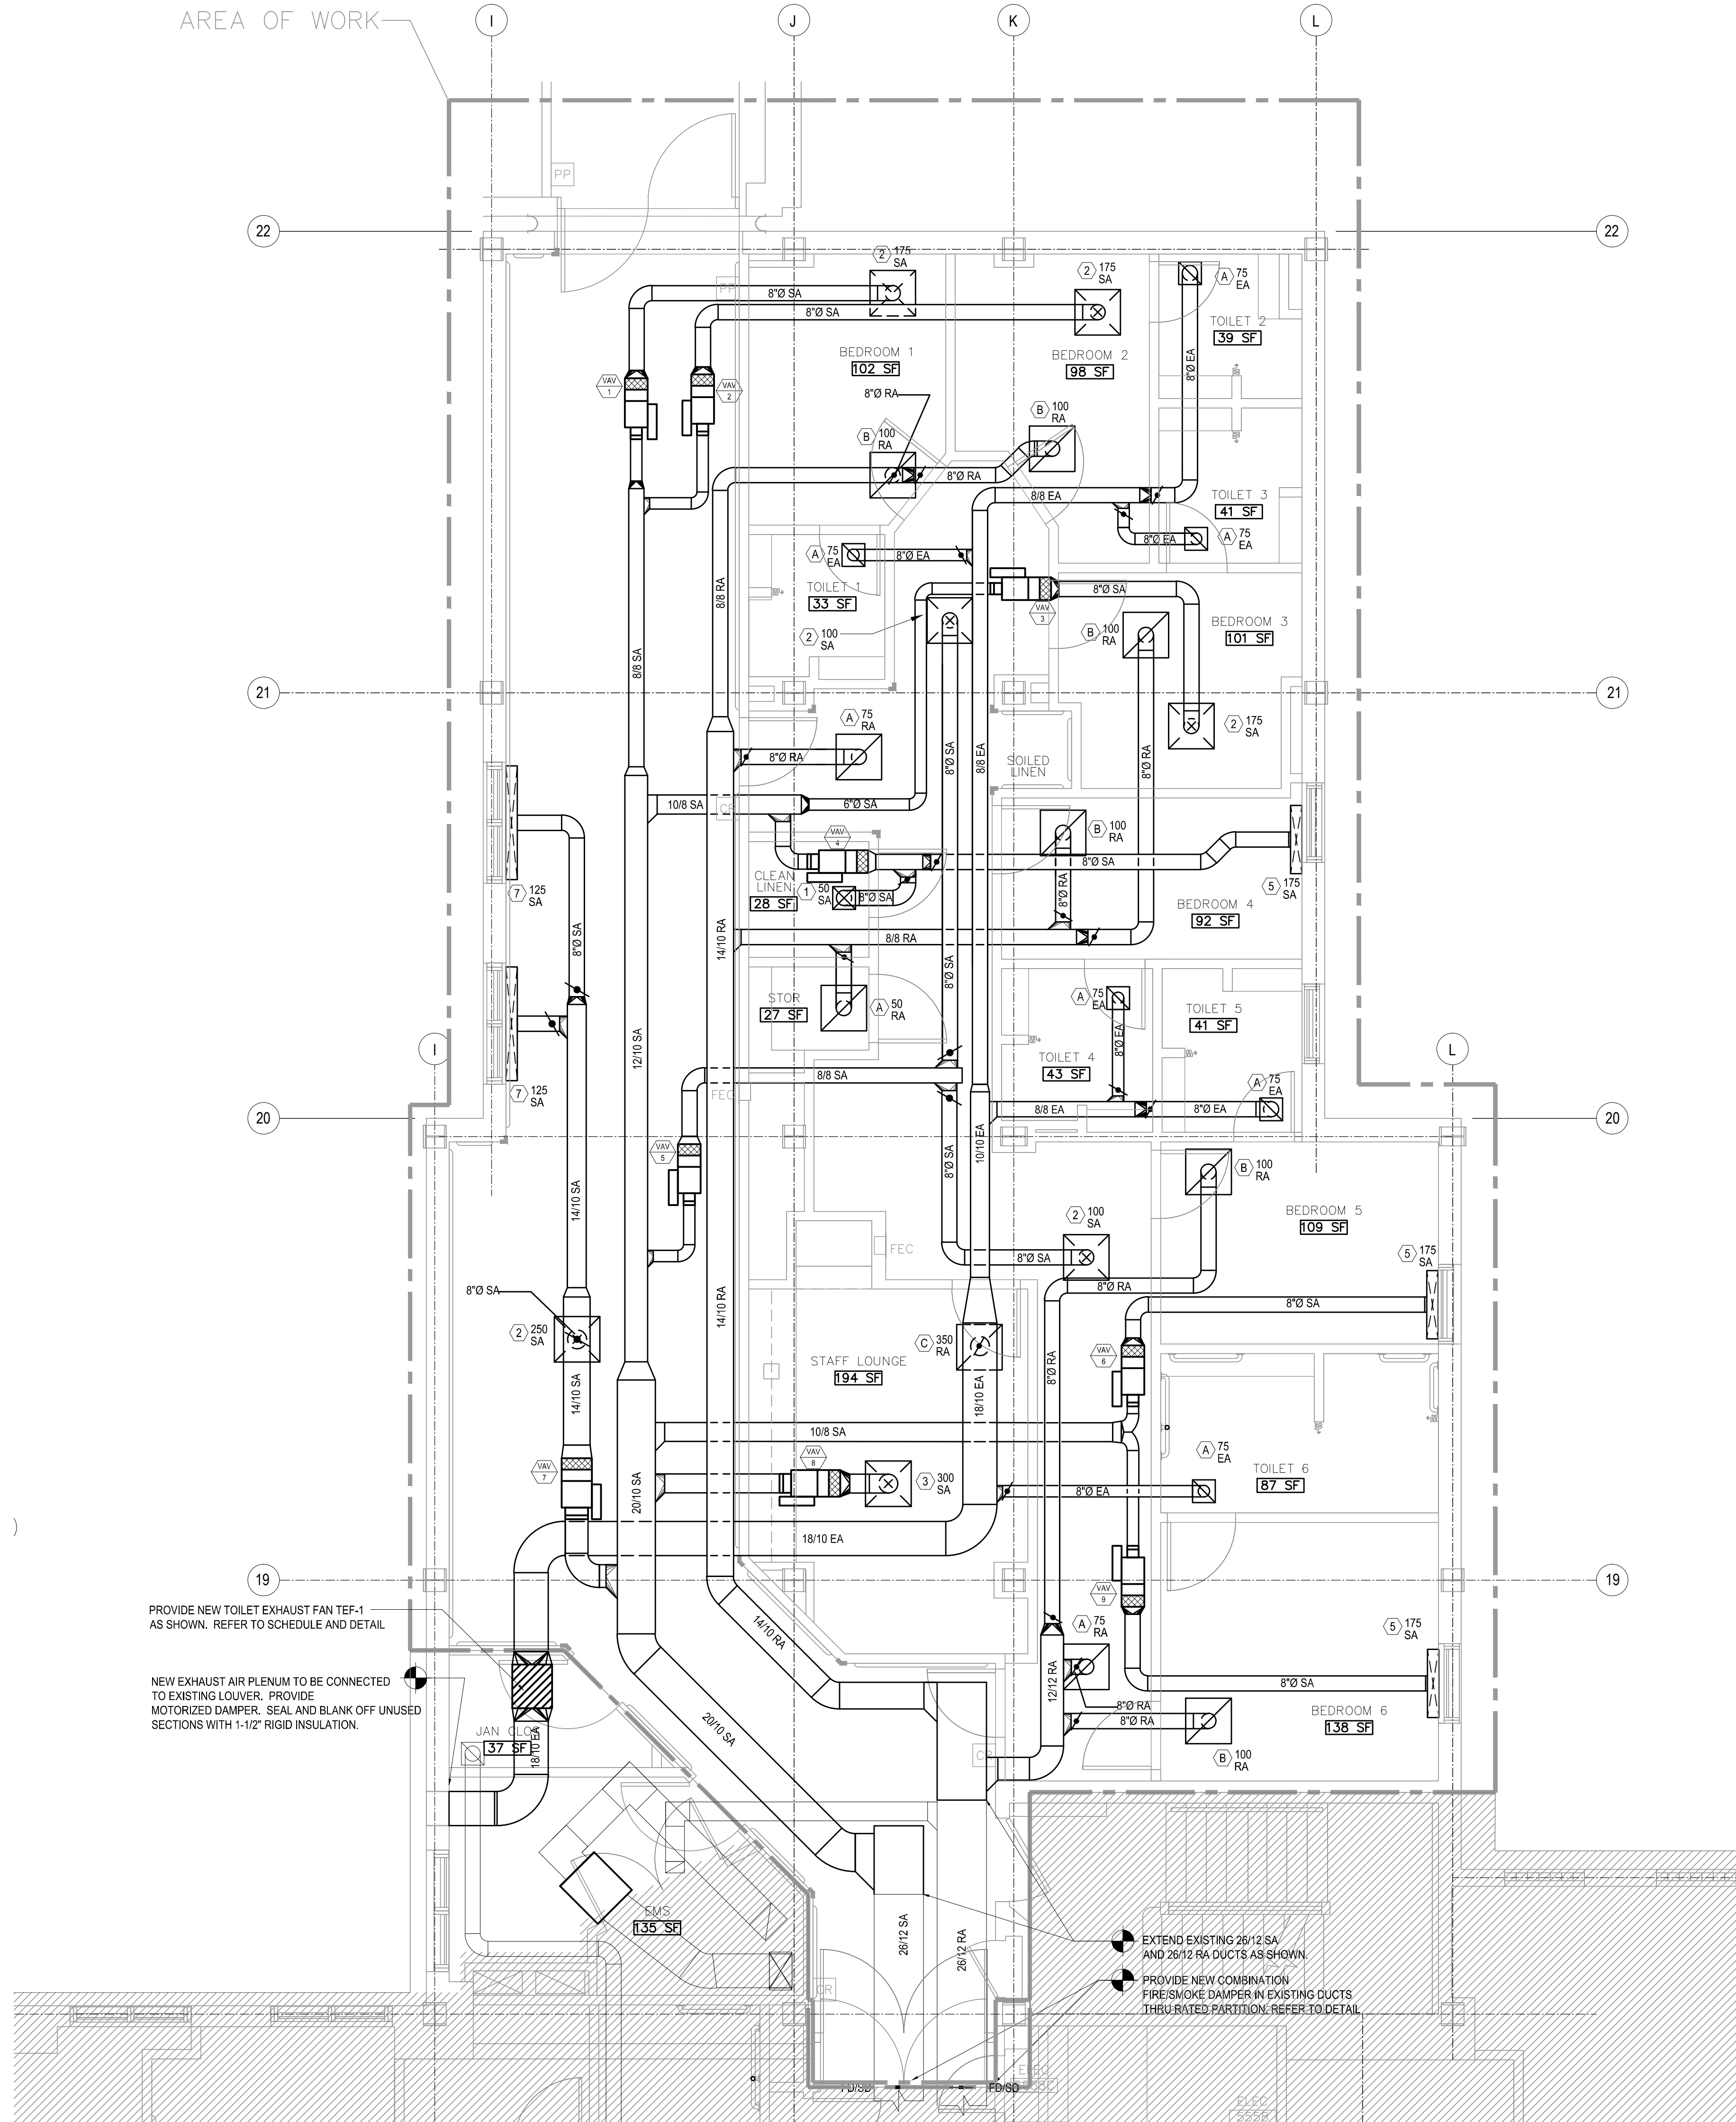

1 PARTIAL 5TH FLOOR VENTILATING PLAN - NEW WORK
SCALE: 1/4" = 1'-0"
12" 0' 1' 5' 10'

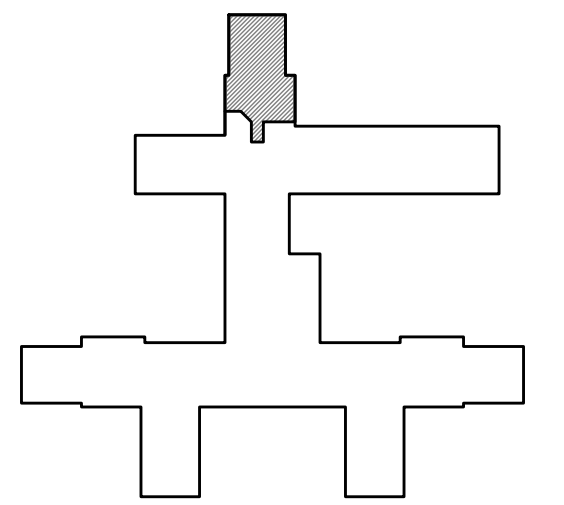

Key Plan
no scale

ISSUED FOR BID		12-01-2012
Revisions:		Date

CONSULTANTS:

HENNEMAN ENGINEERING INC.
200 South Wacker Drive
Suite 200
Chicago, Illinois 60606
312 583 1400

ARCHITECT / ENGINEERS:

PFB Architects, LLC
300 W Adams Street
Suite 512
Chicago, Illinois 60606
312 376 3100

PFB Architects
652 State Street
Cincinnati, Ohio 45204
513 861 3200

Drawing Title
PARTIAL 5TH FLOOR VENTILATING PLAN
- NEW WORK

Approved: Project Director

Project Title
5TH FLOOR RENOVATIONS -
ON-CALL

Location
CHICAGO, ILLINOIS

Date
12/01/2012

Checked
SS

Drawn
JK

Project Number
537-10-124
Building Number
1B

Drawing Number
M101
Dwg. 19 of 36

Office of
Facilities
Management

