



GENERAL FLOOR PLAN NOTES

- 1. REFER TO SHEET 0A1002 FOR PARTITION SCHEDULE AND GENERAL PARTITION TYPE NOTES.
2. REFER TO A1000 SERIES FOR ENLARGED FLOOR PLAN VIEWS INCLUDING MEDICAL EQUIPMENT NOT SHOWN IN A1100 SERIES PLANS.
3. REFER TO LIFESAFETY DRAWINGS (LS SERIES) FOR CAMPUS-WIDE SCOPE OF RATED WALL CONSTRUCTION, SMOKE PARTITIONS, SUITE DESIGNATIONS AND EXIT DISCHARGE INFORMATION.
4. PARTITION TYPES AS NOTED BY THE SYMBOL CONTINUE BETWEEN ROOM/SPACE CORNERS OR ANY INTERSECTING PARTITION.
5. DIFFERING PARTITION TYPES SHALL ALIGN SO THAT WALL PLANES CONTINUE UNBROKEN WITHIN CROSS ROOMS/INDOOR SPACES.
6. UNLESS OTHERWISE NOTED, DIMENSIONS ARE TO FINISH FACE.
7. REFER TO A1000 SERIES DRAWINGS FOR DOOR & RELITE SCHEDULES.
8. DISTANCE FROM HINGE SIDE OF DOOR TO INTERSECTING STUD WALL SHALL BE 4" UNLESS NOTED OR DETAIL OTHERWISE (MEASURED FROM OUTSIDE OF FRAME).
9. CONTRACTOR SHALL VERIFY ALL DIMENSIONS NOTED AS "CLEAR" OR "MIN". DIMENSIONS NOTED AS "HOLD" ARE CRITICAL TO COORDINATE OTHER WORK (E.G. CEILING GRIDS, LIGHTING, FINISHES).
10. CONTRACTOR SHALL VERIFY ALL DIMENSIONS PRIOR TO INITIATING CONSTRUCTION AND REPORT DISCREPANCIES TO ARCHITECT PRIOR TO COMMENCING WORK.
11. CONTRACTOR SHALL PROVIDE ALL BLOCKING REQUIRED TO ANCHOR ALL WALL AND CLS MOUNTED ITEMS, INCLUDING BUT NOT LIMITED TO TOILET ROOM ACCESSORIES, MILLWORK, CASEWORK, HANDRAILS, DOOR STOPS ETC.
12. FIRE STOPPING SYSTEMS - REFER TO SPEC SECTION 07 84 00 FOR INFO REGARDING PENETRATIONS OF ALL RATED ASSEMBLIES (BOTH SINGLE AND DOUBLE MEMBRANE PENETRATIONS) INCLUDING BUT NOT LIMITED TO PENETRATIONS FOR DUCTWORK, CONDUIT, PIPING AND SUPPORT FOR WALL MOUNTED EQUIPMENT, CABINETS AND COUNTERTOPS.
13. UP-SWING GRAB BAR/WALL SUPPORT - SEE DTL S C2 AND A3 SHEET 0A1006 FOR TUBE STEEL BACKING AT ALL UP-SWING GRAB BARS.
14. SEE DETAIL A30A1516 FOR COLUMN BASE WATERPROOFING AT EXPOSED COLUMNS IN SERVICE BAYS & MECHANICAL ROOMS.
15. SHIELDING REQUIREMENTS - VERIFY ALL SHIELDING REQUIREMENTS WITH FINAL EQUIPMENT SELECTIONS AND A VA APPROVED REGISTERED PHYSICIST PRIOR TO COMMENCING WORK IN SHIELDED-ROOM AREAS. HOUSEKEEPING AND COPY ROOMS - ALL PARTITIONS TO BE FULL HEIGHT TO UNDERSIDE OF DECK/INTERSTITIAL ABOVE. SEE PARTITION TYPE NOTES SHEET 0A1002.

FLOOR PLAN SHEET NOTES

- FLOOR PLAN SHEET NOTE SERIES BEGINS WITH NOTE 100. NOT ALL SHEET NOTES APPEAR ON EVERY SHEET.
100. SLAB OPENING - REF STRUCTURAL DWGS.
101. ALIGN PARTITIONS.
102. LINE OF CURTAIN WALL SILL - REF EXTERIOR SERIES DWGS.
103. LINE OF HOISTWAY BELOW.
104. AIR HANDLER UNIT - REF MECHANICAL DWGS.
105. STEEL BRACING - REF STRUCTURAL DWGS.
106. CONCRETE HOUSEKEEPING PAD - REF STRUCTURAL DWGS.
107. ACCORDIAN FIRE DOOR - REF DOOR SCHEDULE.
108. ADD ALT & 01: 14 92 00 PNEUMATIC TUBE STATION - REF DETAILS C4 & C50A1507.
109. 08 31 13 FLOOR VAULT DOOR - 36" X 36" - REF DTL E10A1516.
110. ROOF/OVERFLOW DRAIN LEADER - REF PLUMBING DWGS.
111. ELECTRICAL PANEL - REF ELECTRICAL DWGS.
112. MEDICAL GAS ZONE VALVE BOX/MEDICAL GAS ALARM PANEL - REF MED GAS DWGS.
113. SLOPE FLOORING IN SHOWER/TOILET ROOM TO FLOOR DRAIN.
114. SLAB RECESS FOR HIGH DENSITY SHELVING TRACK - VFY RECESS DIMENSION W/ SHELVING MANUFACTURER.
115. 14 91 34 TRASH/LINEN CHUTE & STATION: SEE DETAILS E60A1507.
116. 14 91 34 TRASH/LINEN CHUTE: NO LOADING STATION.
117. 14 91 34 TRASH/LINEN CHUTE: PROVIDE SLEEVES @ LEVEL 01 FLOOR SLAB PENETRATION - SEE DETAILS E60A1507.
118. 08 31 13 3-HOUR FIRE RATED ACCESS PANEL - 24" X 48".
119. ELECTRICAL RISERS - SEE PLAN DETS ON F50A1512 - REF ELEC DWGS.
120. CONCRETE ENCASED ELECTRICAL FEEDERS ABOVE - REF STRUCTURAL & ELEC DWGS.
121. 09 27 02 GLASS FIBER REINFORCED GYPSUM COLUMN COVER - 36" O.D. UON.
122. BOLD DASHED LINE INDICATES ROUTE OF STRUCTURAL EXPANSION JOINT - REF STRUCTURAL DWGS. REFERENCE FLOOR PLAN LEGEND FOR INTERIOR EXPANSION JOINT COVER ASSEMBLY INFORMATION.
123. 10 11 00 MARKER BOARD REF INTERIOR ELEV SHEET NOTE 207.
124. 10 11 00 TACK BOARD REF INTERIOR ELEV SHEET NOTE 208.
125. 10 28 00 FOLD-DOWN BENCH.
126. 10 28 00 FOLD-DOWN SHOWER SEAT.
127. SLAB RECESS FOR WALK-OFF GRILLE - VFY RECESS DIMENSION W/ GRILLE MANUFACTURER. SEE FLOOR FINISH PLANS FOR EXTENTS.
128. PLUMBING ROUGH-IN FOR FUTURE SINK - REF PLUMBING DWGS.
129. BENT PLATE W/ TRAFFIC COATING WRAP @ WALL BASE - REF B30A1516.
130. LINE OF 2-HR RATED SHAFT ABOVE - REF DETAILS E1 & E3 SHT 0A1507.
131. 05 05 00 ACCESS LADDER.
132. 10 33 13 WIRE MESH PARTITION.
133. 05 52 13 PIPE AND TUBE RAILING.
134. 11 13 00 MANUAL DOCK LEVELER AND BUMPERS.
135. 13 44 00 MODULAR MEZZANINES INCL. STAIRS & WIRE MESH PTNS.
136. 05 50 00 METAL GRATE CATWALK.
137. WALL MOUNTED HAND SINK - REF PLUMBING DWGS.
138. RECESSED EMERGENCY SHOWER AND EXPOSED STAINLESS STEEL SHOWER HEAD - REF PLUMBING DWGS.
139. 08 39 19 FLOOD BARRIERS: FLOOD PLANK SYSTEM - REF D50A1511.
140. CONC. WALLS @ L 01 ELEV SHAFTS - REF STRUCT DWGS & DTL D20A1507.
141. BENT PLATE W/ PEDESTRIAN TRAFFIC COATING WRAP - REF C30A1516.
142. PLENUM SYSTEM - SEE EXTERIOR DRAWINGS.
143. CENTER PARTITION ON GRIDLINE.
144. CENTER PARTITION ON MULLION.
145. 10 21 13 TOILET PARTITIONS.
146. TOP OF SHAFT LID ASSEMBLY - REF DETAIL B40A1507.
147. CONC CURB W/ PEDESTRIAN TRAFFIC COATING WRAP - REF D30A1516.
148. LIGHTING INVERTER CABINET - REF ELEC DWGS.
149. ELEVATOR PUMP PUMP CONTROL PANEL - REF PLUMB DWGS.

KEY PLAN

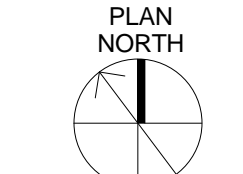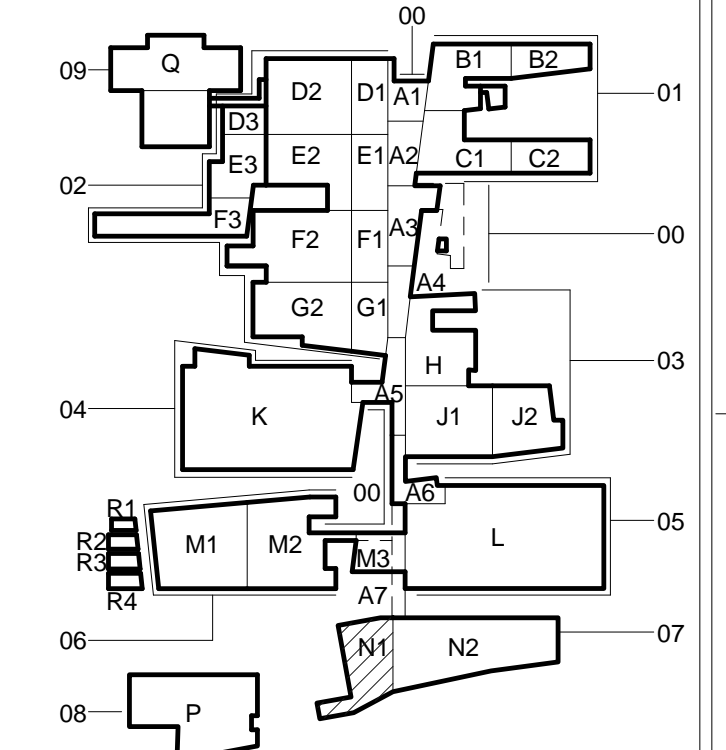

CONSTRUCTION DOCUMENTS 1 FULLY SPRINKLERED

CONSULTANTS:

DESMAN ASSOCIATES / PARKING
CODE CONSULTANTS, INC. / CODE CONSULTANT
THE SEXTANT GROUP / AV & ACOUSTICAL
HAMMER DESIGN ASSOCIATES / FOOD SERVICE
PYBURN & ODOM / ABATEMENT
TATA & HOWARD / TANK CONSULTANT

ARCHITECT/ENGINEERS:

studio NOVA
SCHRENK & PETERSON CONSULTING ENGINEERS / CIVIL
KORDA/NEMETH ENGINEERING / STRUCTURAL
BR+A CONSULTING ENGINEERS / MECH, ELECT, PLUMBING, LOW VOLTAGE
ARCHITECTURAL ENGINEERING / PLUMBING
SCALES ASSOCIATES / FIRE PROTECTION

DRAWING TITLE
BLDG 7 FIRST FLOOR PLAN - AREA N1 LEVEL 1 (EL. 100'-0")

APPROVED: PROJECT DIRECTOR
[Signature]

PROJECT TITLE
SLVHCS REPLACEMENT MEDICAL CENTER PROJECT

LOCATION
NEW ORLEANS, LOUISIANA

DATE
February 29, 2012
CHECKED
DV
DRAWN
JEN

PROJECT NUMBER
629-HS2-401
BUILDING NUMBER
7

DOCUMENT SET PACKAGE
WP\_08

DRAWING NUMBER

7A101-N1

OFFICE OF CONSTRUCTION AND FACILITIES MANAGEMENT



REVISIONS:
DATE

VA FORM 08-6231