


7/16" PREDRILLED HOLE  
EACH CORNER (TYP.)

EASE ALL EDGES AND CORNERS.  
FRONT TO BE 1/8" RADIUS (TYP.) -  
BACK NOT TO EXCEED 1/16" RADIUS.

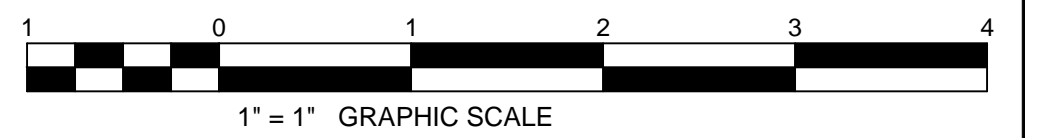


**SIDE VIEW**

**FRONT VIEW**

- GENERAL NOTES:**
1. ALL DIMENSIONAL TOLERANCES FOR LENGTH, WIDTH, AND THICKNESS ARE  $\pm 1/16"$  UNLESS OTHERWISE SPECIFIED.
  2. DEFLECTION SHALL NOT BE GREATER THAN  $\pm 1/32"$  ALONG EITHER THE BACK OR FACE.
  3. SPAWLING (PUNCH OUT) AROUND HOLES AT BACK SIDE MUST NOT EXCEED MORE THAN  $1/4"$  BEYOND WALLS OF BORING NOR BE MORE THAN  $3/32"$  DEEP.

CONVERSION TABLE			
ENGLISH/ U.S. STANDARD	METRIC	ENGLISH/ U.S. STANDARD	METRIC
42"	106.68 cm	2"	5.08 cm
24"	60.96 cm	1 5/8"	4.13 cm
14 1/2"	36.83 cm	1"	2.54 cm
13"	33.02 cm	3/4"	1.90 cm
4"	10.16 cm	5/8"	1.59 cm
3"	7.62 cm	1/2"	1.27 cm
2 1/2"	6.35 cm	1/4"	.64 cm

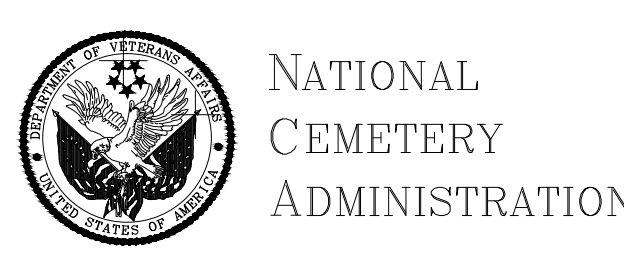

Revisions	Date	Description
2	11-26-13	ROSETTES REMOVED AND ADDITIONAL DIMENSIONS
1	03-01-07	SIZE AND LOCATION OF PREDRILLED HOLES REVISED AS SHOWN
---	6-5-03	SUPERSEDES DRAWING NC-1 DATED 1 OCT 1995

Drawing Title <b>NICHE COVER, BLANK MARBLE/GRANITE</b>	Project Title <b>GOVERNMENT HEADSTONES AND MARKERS</b>	Date <b>NOVEMBER 11, 2013</b>
Approved: Director, Memorial Programs Service	Marker Type <b>11/H1</b>	Checked <b>KEE/KS</b>
Approved: Chief of Operations, Memorial Programs Service	Drawn <b>MLT SYSTEMS</b>	DRAWING NO. <b>A-BNC-1</b>
Location	Digital File <b>A-BNC-1.DWG 24" x 36" SHEET</b>	Sheet <b>1</b> of <b>1</b>