

OTHER LETTER CODES


- PP PROPOSED CSI PROJECT: PET/CT BLDG (2500 SQFT)
- ER ER EXPANSION PROJECT (6600 SQFT)
- PT CSI PROJECT ENCLOSE 4TH FLOOR TERRACE (3200 SQFT)
- PS PROPOSED SOLARIUM
- PH PROPOSED HOSPICE WING

BUILDING #1: VA MEDICAL CENTER

- Ⓐ SWITCHGEAR ROOM
- Ⓑ EMERGENCY GENERATOR ROOM (4) 100gal DAYTANKS
- Ⓒ CLEAN LAUNDRY DOCK LIFT
- Ⓓ SOILED LAUNDRY DOCK LIFT
- Ⓔ TRASH COMPACTORS
- Ⓕ UNDERGROUND FUEL TANKS (2) 10,000 gal
- Ⓖ USED COOKING OIL
- Ⓗ DOCK WAREHOUSE LIFT
- Ⓙ GAS TANK 500 gal & DIESEL TANK 500 gal
- Ⓚ ENGINE GENERATORS (3) 10,000 gal
- Ⓛ FUEL TANKS (2) 12,000 gal
- Ⓜ MISCELLANEOUS STORAGE SHEDS
- Ⓝ SANITARY SEWER LIFT STATION
- Ⓟ HAZARDOUS WASTE SHED
- Ⓠ USED OIL
- Ⓡ EAS FUEL TANK

**ENHANCED USED LEASE
FIRE SAFETY BUILDING**

**4X4' CONTROL
STRUCTURE**

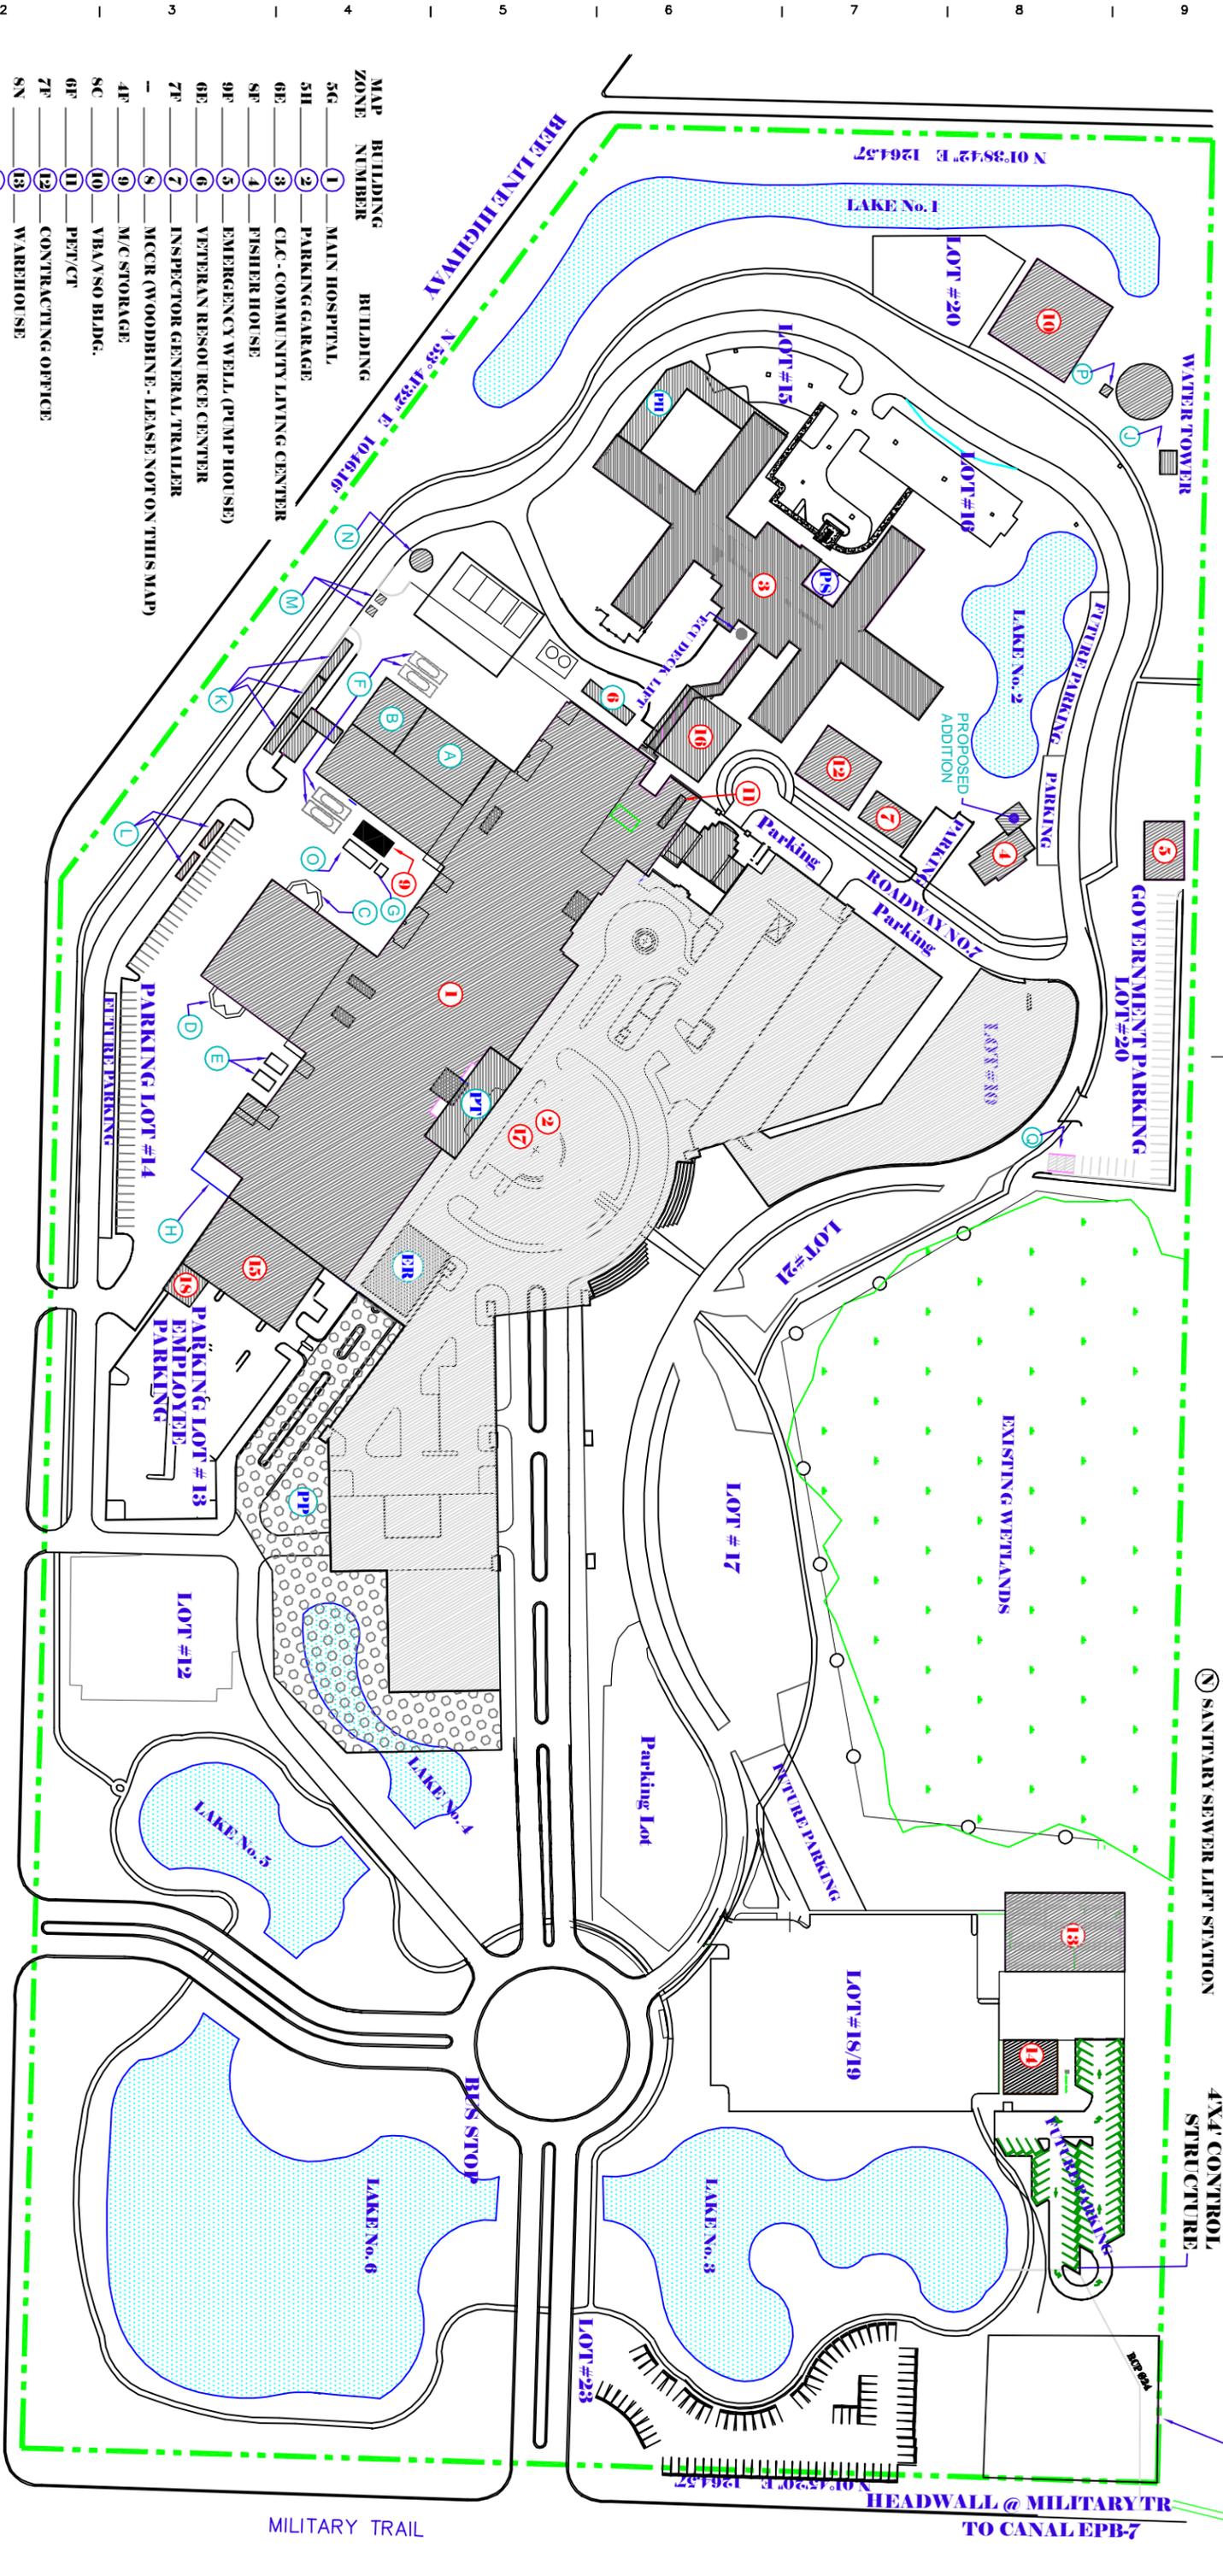

SITE PLAN

MAP ZONE	BUILDING NUMBER	BUILDING
5G	1	MAIN HOSPITAL
5H	2	PARKING GARAGE
6E	3	C/C - COMMUNITY LIVING CENTER
8F	4	FISHER HOUSE
9F	5	EMERGENCY WEL. (PUMP HOUSE)
6E	6	VETERAN RESOURCE CENTER
7F	7	INSPECTOR GENERAL TRAILER
-	8	MCCR (WOODRINE - LEASE NOT ON THIS MAP)
4F	9	M/C STORAGE
8C	10	VBA/ISO BLDG.
6F	11	PET/CT
7F	12	CONTRACTING OFFICE
8N	13	WAREHOUSE
8P	14	SUBSTANCE/MENTAL HEALTH (PTSD CLINIC)
3J	15	CANCER CENTER
6F	16	MENTAL HEALTH OUTPATIENT (2500 SQFT/CSI PROJECT MENTAL HEALTH/HOMELSS PROGRAM)
5H	17	DECON (XTUNNEL)
3J	18	PET/CT ADDITION
3J	19	PET/CT ADDITION