





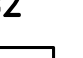






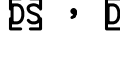
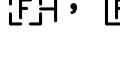
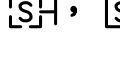
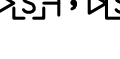
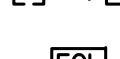

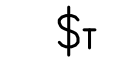
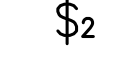

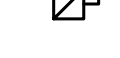


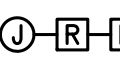

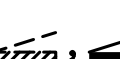
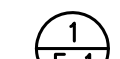



one eighth inch = one foot
one quarter inch = one foot
three eighths inch = one foot
one half inch = one foot
three quarters inch = one foot
one inch = one foot
one and one half inches = one foot
two inches = one foot
three inches = one foot
four inches = one foot
five inches = one foot
six inches = one foot
seven inches = one foot
eight inches = one foot
nine inches = one foot
ten inches = one foot
eleven inches = one foot
twelve inches = one foot
thirteen inches = one foot
fourteen inches = one foot
fifteen inches = one foot
sixteen inches = one foot
seventeen inches = one foot
eighteen inches = one foot
nineteen inches = one foot
twenty inches = one foot
twenty one inches = one foot
twenty two inches = one foot
twenty three inches = one foot
twenty four inches = one foot
twenty five inches = one foot
eighty two inches = one foot
eighty three inches = one foot
eighty four inches = one foot
eighty five inches = one foot
eighty six inches = one foot
eighty seven inches = one foot
eighty eight inches = one foot
eighty nine inches = one foot
ninety inches = one foot
ninety one inches = one foot
ninety two inches = one foot
ninety three inches = one foot
ninety four inches = one foot
ninety five inches = one foot
ninety six inches = one foot
ninety seven inches = one foot
ninety eight inches = one foot
ninety nine inches = one foot
one hundred inches = one foot

LIGHTING FIXTURE SCHEDULE *				
TYPE	DESCRIPTION	LAMPS	VOLTS	MANUFACTURER
A2 	2' x 2' RECESSED LED LENS FIXTURE WITH L80 FOR 50,000 HOURS. 0-10V STANDARD DIMMING	29W LED 3500K 82CRI	277	LSI GA22-LED-SS-WW-UE-DIM INDY OR FOCAL POINT
A3 	1' x 4' RECESSED LED FIXTURE WITH L80 FOR 50,000 HOURS. 0-10V STANDARD DIMMING.	45W LED 3500K 82CRI	277	FOCAL POINT FARL-14-4LED-LD1 INDY LIGHTING OR MAXLITE
A4 	2' x 2' RECESSED LED FIXTURE WITH L90 FOR 114,000 HOURS 0-10V STANDARD DIMMING	41W LED 3500K 82CRI	277	FOCAL POINT FAML-22-ACR-4000LH-35K-IC-UNV-LD1 INDY OR LSI LIGHTING
B 	4.5"x4.5" RECESSED MOUNTED DOWN LIGHT WITH LED LAMPS. CLEAR DIFFUSE, WHITE TRIM 950 LUMENS, 41.3 LUMENS/WATT	23W LED 3500K 80CRI	277	FOCAL POINT #FL44-13LED-SOT-L44S-DN INDY LIGHTING OR MAXLITE
BE 	SAME AS TYPE "B" EXCEPT WITH EMERGENCY CIRCUIT CONNECTION		277	
B1 	4.5"x4.5" RECESSED MOUNTED DOWN LIGHT WITH LED LAMPS. CLEAR DIFFUSE, WHITE TRIM AND 0-10V STANDARD DIMMING. 784 LUMENS, 43.6 LUMENS/WATT	18W LED 3500K 80CRI	277	FOCAL POINT #FL44-11LED-SOT-L44S-DN INDY LIGHTING OR MAXLITE
B2 	5" x 5" x 3' RECESSED LED FIXTURE WITH DIFFUSE LENS AND L80 FOR 50,000 HOURS. PROVIDE TRIM FLANGE KIT AND WISP+FLUSH GYP FOR RECESS MOUNTING IN THE WOOD PLANK CEILING	21W LED 3500K 82CRI	277	ALIGHTS #G5-3-LS-U-SH-XP LITECONTROL OR MAXLITE
C1 	COVE LIGHT LED FIXTURE LENGTH AS INDICATED WITH L80 FOR 50,000 HOURS. 0-10V STANDARD DIMMING.	6W/LF LED 3500K 82CRI	277	LUMENPULSE LCS-CL-DIM FOCAL POINT, OR MAXLITE
D 	UNDERCABINET LED FIXTURE WITH INTEGRAL OCCUPANCY SENSOR, WHITE FINISH. 28" LENGTH. 50,000 HOURS	9/1W LED 3500K CRI 85	277	ALKCO #LINCS-100-L28 FOCAL POINT OR MAXLITE
E 	SELF-CONTAINED ILLUMINATED RED EXIT SIGN, UNIVERSAL MOUNTING, SINGLE/DOUBLE FACE RED LED ON BRUSHED ALUMINUM HOUSING. MOUNT EXIT SIGN AT CEILING OR +6" ABOVE DOOR UON.	LED	277	DUAL LITE #SE-R OR SURELITE #CXSSERIES OR LSI
* 1. CONTRACTOR SHALL VERIFY CATALOG NUMBER WITH FIXTURE DESCRIPTION AND PROVIDE DESCRIBED MODIFICATIONS. 2. ALL LED DRIVER AND LAMP SHALL BE CERTIFIED BY THE MANUFACTURER TO COMPLY WITH THE APPLIANCE STANDARDS TO MEET TITLE 24 REQUIREMENTS. 3. CONTRACTOR MAY PROVIDE MODULAR WIRING SYSTEM FOR LIGHTING FIXTURES ABOVE SUSPENDED "T-BAR" CEILING. 4. CONTRACTOR SHALL FURNISH AND INSTALL EARTHQUAKE CLIPS FOR ALL RECESS MOUNTED FIXTURES INSTALLED IN LAY-IN "T-BAR" CEILING. 5. VERIFY WITH VA FOR SINGLE/DOUBLE FACE LED EXIT SIGN WITH GREEN OR RED COLOR.				

GENERAL NOTES

- REFER TO ARCHITECTURAL DRAWING FOR EXACT CEILING TYPE AND LIGHTING FIXTURE LAYOUT. VERIFY WITH ARCHITECTURAL DRAWING FOR MOUNTING HEIGHT OF ALL FIXTURES AS REQUIRED.
- FURNISH AND INSTALL DUST TIGHT FIRE RESISTANT PROTECTIVE COVERING OVER EXISTING EQUIPMENT WHEN INSTALLING ANY NEW WORK.
- EXISTING CONCEALED CONDUIT SHALL BE REUSED WHENEVER PRACTICAL WHEREVER POSSIBLE. VERIFY WITH VA.
- CONDUIT SHALL RUN CONCEALED. EXPOSED CONDUIT IS NOT ALLOWED.
- PROVIDE NECESSARY CONDUIT AND WIRING TO CONTINUE CIRCUITING WHEN OUTLETS AND SWITCHES ARE REMOVED. PROVIDE NECESSARY JUNCTION BOXES AND PULLBOXES TO REROUTE EXISTING CIRCUITS TO NEW ACCESSIBLE LOCATIONS.
- PATCH AND REPAINT EXISTING WALL AFTER CUTTING TO MATCH EXISTING AT COMPLETION OF ALL WORK.
- ALL PANEL CIRCUIT DIRECTORIES SHALL BE UPDATED IN ACCORDANCE WITH THE LATEST CIRCUITRY. DIRECTORIES SHALL BE TYPEWRITTEN.
- CONDUITS AND LIGHTING FIXTURES SHALL NOT BE MOUNTED TO BUS OR VENT DUCTS OR CABLE RACKS. UNISTRUT P-1000 SHALL BE SUSPENDED BELOW OR TIGHT TO BOTTOM OF DUCT WITH 3/8" THREADED RODS HUNG FROM STRUCTURE ABOVE. DO NOT SUPPORT CONDUITS AND LIGHTING FIXTURES WITH SUSPENDED CEILING SUPPORT SYSTEM.
- PROVIDE TELEPHONE/DATA CABLES IN ALL TELEPHONE/DATA CONDUITS.
- RECESS MOUNTED FIXTURE INSTALLED IN SUSPENDED CEILING SHALL BE INDEPENDENTLY SUPPORTED BY MEANS OF #12 WIRES FROM EACH CORNER TO STRUCTURE ABOVE.
- OPENINGS THRU CEILING FOR CONDUITS SHALL BE COVERED WITH ESCUTCHEON PLATES.
- REMOVE UNUSED WIRES FROM CONDUITS BACK TO PANEL OF ORIGIN. REMOVE SURFACE MOUNTED OR SUSPENDED CONDUITS THAT ARE NO LONGER IN USE FROM CEILING BACK TO NEAREST OUTLET BOX OR FITTING ADJACENT TO PANEL OF ORIGIN.
- ALL WALL OUTLETS SHALL BE MOUNTED +18" ABOVE FINISHED FLOOR UNLESS OTHERWISE NOTED.
- ALL CONDUITS THRU WALL AND FLOOR SHALL BE SEALED AIR-TIGHT AROUND CONDUIT OPENING WITH CODE APPROVED MATERIAL. FIRE RATING OF WALLS OR FLOORS SHALL BE MAINTAINED.
- POWER AND TEL/DATA OUTLETS THAT ARE NOT REUSED SHALL BE REMOVED. PATCH WALL AND PAINT TO MATCH EXISTING ADJACENT FINISH.
- MINIMUM SIZE OF CONDUIT SHALL BE 3/4"C FOR POWER AND 1"C FOR TEL/DATA, UON.
- PROVIDE SEPARATE GROUND WIRE IN ALL CONDUITS. MINIMUM (1) GROUND WIRE FOR (3) CIRCUITS. SIZE AND CONNECT GROUND WIRE IN ACCORDANCE WITH NATIONAL ELECTRICAL CODE. PROVIDE SEPARATE NEUTRAL FOR EACH 1Ø, 2Ø OR 3Ø CIRCUITS WHERE REQUIRED (3-HOT, 3-NEUTRAL, 1-GROUND FOR 3-CIRCUITS).
- ALL EQUIPMENT AND DEVICES SHOWN SHALL BE NEW UNLESS OTHERWISE NOTED.
- ALL SURFACE MOUNTED ELECTRICAL EQUIPMENT AND DEVICES SHALL BE PROPERLY SECURED TO WALL.
- ALL ELECTRICAL EQUIPMENT, PANELBOARDS, CONTROL DEVICES SHALL BE IDENTIFIED WITH ENGRAVED NAMEPLATES.
- CONTRACTOR SHALL LABEL EACH NEW AND EXISTING ELECTRICAL OUTLETS WITH DYMO TAPE. THE TAPE SHOULD SHOW PANEL NAME AND CIRCUIT BREAKER NUMBER FEEDING THE OUTLET.
- ALL ELECTRICAL CABINET ENCLOSED APPARATUS, SWITCHBOARDS, PANELBOARDS, DISCONNECT SWITCHES, MOTOR STARTERS AND CONTROL PANELS SHALL BE PERMANENTLY IDENTIFIED WITH MACHINE SCREWED ENGRAVED NAMEPLATES WITH WHITE LETTERS ON BLACK BAKELITE BACKGROUND.
- ALL WIRING INSIDE PULL BOXES SHALL BE TAGGED TO IDENTIFY THE CIRCUIT (BOTH PANEL NAME AND CIRCUIT BREAKER NUMBER). EACH BUNDLE OF WIRING RUNNING IN EACH CONDUIT SHALL BE TIE-WRAPPED SO THAT THEY REMAIN IN INDIVIDUAL GROUPINGS.
- ALL MECHANICAL LINE AND LOW VOLTAGE CONTROLS AND INTERLOCKING WIRING AND CONDUIT REQUIRED FOR THE HVAC/PLUMBING EQUIPMENT SHALL BE PROVIDED UNDER MECHANICAL.
- ALL POWER AND TELECOMMUNICATION SYSTEM OUTLETS MOUNTED BACK TO BACK ARE PROHIBITED. A MINIMUM 24", CENTER-TO-CENTER SPACING SHALL BE MAINTAINED BETWEEN BOXES.
- PROVIDE INDIVIDUAL GFI RECEPTACLE AT EACH LOCATION SHOWN, DO NOT USE FEED-THRU GFI TYPE RECEPTACLE.
- CONDUIT PENETRATIONS THRU WALL AND/OR FLOOR SHALL BE GROUTED AROUND CONDUIT AFTER CONDUIT INSTALLATION WITH CODE APPROVED MATERIALS.
- ALL CONDUITS CROSSING EXPANSION JOINTS SHALL BE PROVIDED WITH SPECIFIED EXPANSION/DEFLECTION FITTINGS.

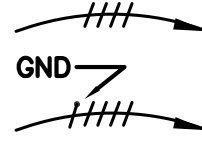
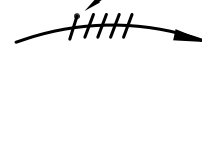
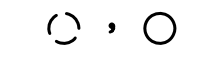
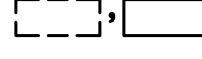

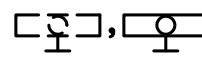
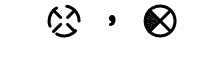
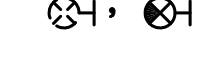
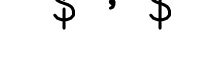
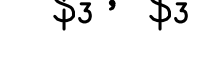
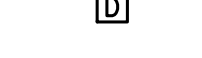



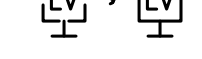
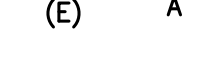
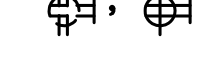
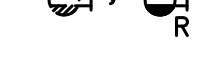
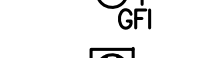





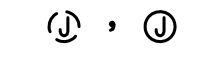
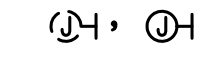
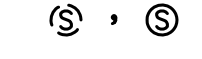
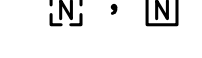
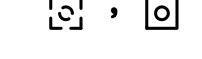
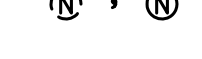
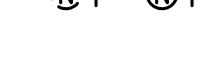
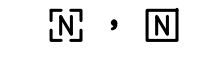
SYMBOL LEGEND

	CEILING MOUNTED IONIZATION SMOKE DETECTOR - EXISTING, NEW RESPECTIVELY
	DUCT SMOKE DETECTOR - EXISTING, NEW RESPECTIVELY
	FIRE ALARM MANUAL PULLSTATION - EXISTING, NEW RESPECTIVELY, +42" TO THE MIDDLE OF BOX AFF
	FIRE ALARM STROBE LIGHT - EXISTING, NEW RESPECTIVELY, +80"AFF
	FIRE ALARM SPEAKER/STROBE UNIT, +80"AFF - EXISTING, NEW RESPECTIVELY
	FIRE ALARM SPEAKER CEILING MOUNTED UNIT - EXISTING, NEW RESPECTIVELY
	END OF LINE RESISTOR
	MOTOR OUTLET CONNECTION
	MANUAL MOTOR STARTER DISCONNECT
	DOUBLE POLE SINGLE THROW SWITCH
	NON-FUSED DISCONNECT SWITCH, HP RATED
	FUSED DISCONNECT SWITCH, HP RATED, SIZE FUSES PER MANUFACTURER'S RECOMMENDATIONS
	COMBINATION STARTER AND CIRCUIT BREAKER DISCONNECT, HP RATED
	DISCONNECT SWITCH, HP RATED WITH AUXILIARY CONTACT
	FIRE SMOKE DAMPER WITH DUCT DETECTOR. FURNISHED & INSTALLED BY MECHANICAL
	EQUIPMENT CONNECTION
	PANELBOARD - EXISTING, NEW RESPECTIVELY
	DETAIL OR DIAGRAM TAG
	SHEET NOTE TAG
	FIXTURE TAG. SEE FIXTURE SCHEDULE FOR FIXTURE DESCRIPTION

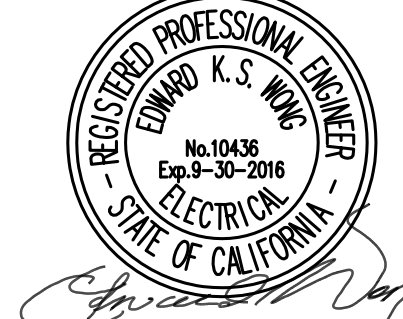

ABBREVIATIONS

A	AMPERE
AFF	ABOVE FINISHED FLOOR
C	CONDUIT
CO	CONDUIT ONLY
(E)	EXISTING TO REMAIN
GFI	GROUND FAULT INTERRUPTER
HID	HIGH INTENSITY DISCHARGE
HP	HORSEPOWER
(N)	NEW
NL	NIGHT LIGHT
(R)	EXISTING TO BE REMOVED
(RL)	RELOCATED DEVICE OR EQUIPMENT
(RR)	EXISTING DEVICE OR EQUIPMENT TO BE REMOVED AND REUSED AT A NEW LOCATION
TYP	TYPICAL
UON	UNLESS OTHERWISE NOTED
UPS	UNINTERRUPTIBLE POWER SUPPLY SYSTEM

SYMBOL LEGEND

	HOMERUN CONDUIT TO PANELBOARD, SLASH MARKS INDICATE NUMBER OF #12 WIRES, 2#12 & 1#12 GRD IN 3/4"C IF NOT MARKED
	HOMERUN CONDUIT TO PANELBOARD, SLASH MARKS INDICATE NUMBER OF #12 WIRES (UON), WHERE IN EXCESS OF 2 (NOT COUNTING REQUIRED EQUIPMENT GROUND IN CONDUITS). CROSS LINE WITH DOT INDICATES INSULATED GROUND WIRE IN ADDITIONAL TO EQUIPMENT GROUND. (EACH CIRCUIT SHALL HAVE EACH OWN NEUTRAL SEPARATE)
-----	EXISTING CONDUIT & WIRING
=====	CONDUIT CONCEALED IN CEILING OR WALLS
——U——	CONDUIT CONCEALED IN OR UNDER SLAB OR UNDERGROUND
——T——	TELECOMMUNICATION SYSTEM CONDUIT - 3/4"CO UON. STUBBED INTO NEAREST ACCESSIBLE CEILING WITH UNOBSTRUCTED ACCESS TO CABLE TRAY. PROVIDE CONDUIT STUB ABOVE CEILING WITH PLASTIC BUSHING
——E——	EMERGENCY SYSTEM CONDUIT AND WIRING
——FA——	FIRE ALARM SYSTEM CONDUIT, SLASH MARKS INDICATE NUMBER OF #14 WIRES, 2#14 IN 3/4"C IF NOT MARKED
	CEILING RECESS MOUNTED DOWN LIGHT FIXTURE WITH OUTLET - EXISTING, NEW RESPECTIVELY
	CEILING MOUNTED FIXTURE WITH OUTLET - EXISTING, NEW RESPECTIVELY
	CEILING MOUNTED FIXTURE WITH OUTLET CONNECTED TO EMERGENCY CIRCUIT
	WALL MOUNTED FIXTURE WITH OUTLET - EXISTING, RESPECTIVELY
	CEILING MOUNTED ILLUMINATED EXIT SIGN, ARROW AS NOTED - EXISTING, NEW RESPECTIVELY
	WALL MOUNTED ILLUMINATED EXIT SIGN, ARROW AS NOTED - EXISTING, NEW RESPECTIVELY
	SINGLE POLE WALL SWITCH - EXISTING, NEW RESPECTIVELY, +42" TO THE MIDDLE OF BOX AFF
	THREE WAY WALL SWITCH - EXISTING, NEW RESPECTIVELY, +42" TO THE MIDDLE OF BOX AFF
	DIMMING SWITCH CONTROL
	SINGLE POLE WALL SWITCH WITH DUAL TECHNOLOGY OCCUPANCY SENSOR, +42" TO THE MIDDLE OF BOX AFF. WATT STOPPER #DW-100 OR APPROVED PASS & SEYMOUR. UON
	DUAL RELAY WALL SWITCH WITH DUAL TECHNOLOGY OCCUPANCY SENSOR, +42" TO THE MIDDLE OF BOX AFF. WATT STOPPER #DW-203 OR APPROVED PASS & SEYMOUR. UON
	CEILING MOUNTED OCCUPANCY SENSOR. COMPLETE WITH POWER PACK AND ALL NECESSARY MOUNTING HARDWARE, WATTSTOPPER DUAL TECHNOLOGY DT-300 OR APPROVED PASS & SEYMOUR. UON
	LOW VOLTAGE SWITCH
	WALL MOUNTED DUPLEX RECEPTACLE, 20A,120V,2P,3W GROUNDED - EXISTING, NEW RESPECTIVELY, +18"AFF. "A" DENOTES ABOVE COUNTER (E) DENOTES FOR EXISTING IN OPERATION.
	WALL MOUNTED FOURPLEX RECEPTACLE, 2-20A,120V,2P,3W GROUNDED - EXISTING, NEW RESPECTIVELY, +18"AFF
	WALL MOUNTED DUPLEX RECEPTACLE CONNECTED TO EMERGENCY POWER - EXISTING, NEW RESPECTIVELY. "R" DENOTES RECEPTACLE COLOR SHALL BE RED
	WALL MOUNTED DUPLEX RECEPTACLE WITH GROUND FAULT INTERRUPTER, ABOVE LAVATORY SINK
	FLOOR MOUNTED RECEPTACLE, 20A, 120V, 2P, 3W GROUNDED
	EMERGENCY POWER 4 PLEX OUTLET
	WALL MOUNTED SPECIAL PURPOSE RECEPTACLE OUTLET
	EXISTING WALL MOUNTED TELECOMMUNICATION SYSTEM OUTLET SEE NEW OUTLET BELOW FOR CABLING, TEL/DATA JACKS, FACEPLATES AND TERMINATION REQUIREMENTS.
	NEW WALL MOUNTED TEL/DATA COMMUNICATION OUTLET, +18"AFF UON. TERMINATE 1"C WITH BUSHING +6" ABOVE SUSPENDED CEILING. ROUTE CABLES FROM EACH TEL/DATA COMMUNICATION OUTLET THROUGH CABLE TRAY TO PATCH PANELS/110-BLOCKS IN TEL/DATA CLOSET RESPECTIVELY. PROVIDE (6) CABLE RUNS WITH TWO VOICE AND FOUR DATA AS INDICATED ON SECTION 2.2.6 OF ES-7.2. SEE DETAIL AND SPECIFICATION PER DRAWING SHEETS ES-7.2
	CEILING MOUNTED JUNCTION BOX, SIZE TO SUIT - EXISTING, NEW RESPECTIVELY
	WALL MOUNTED JUNCTION BOX, SIZE TO SUIT - EXISTING, NEW RESPECTIVELY
	CEILING SPEAKER, EXISTING, NEW RESPECTIVELY
	NURSE CALL STATION - EXISTING, NEW RESPECTIVELY. MOUNT 5'-0"AFF FOR EXAM/PROCEDURE ROOM, MOUNT 3'-0"AFF FOR TOILET
	PUSH BUTTON CONTROL STATION. EXISTING, NEW RESPECTIVELY.
	NURSE'S CALL CORRIDOR DOME LIGHT - EXISTING, NEW RESPECTIVELY
	NURSE'S CALL DOME LIGHT, MOUNTED 6" ABOVE DOOR - EXISTING, NEW RESPECTIVELY
	NURSE CALL STATION - EXISTING, NEW RESPECTIVELY. MOUNT 3'-0"AFF FOR TOILET

FULLY SPRINKLERED CONSTRUCTION DOCUMENTS - BID SET

<div>AMENDMENT NO.5 Revisions:</div> <div>5-29-15 Date</div>		CONSULTANTS: <div>F.W. ASSOCIATES, INC. CONSULTING ENGINEERS 330 FRANKLIN, SUITE 400, OAKLAND, CA 94607 PHONE: (510) 763-7475 FAX: (510) 763-7033</div> <div></div>		KEY PLAN		ARCHITECT/ENGINEERS: <div>MEI architecture + interiors 239 9TH STREET, SUITE 201 SAN FRANCISCO, CA 94103 T (415) 662-7339 F (415) 662-7339 www.meiarchitects.com</div>		<div>Drawing Title SYMBOL LEGEND, ABBREVIATIONS & GENERAL NOTES</div> <div>Approved: Project Director</div>		<div>Project Title RENOVATE SLEEP ROOMS FOR CLINICAL SUPPORT SERVICES BUILDING 101</div> <div>Location VAPAHCs - PALO ALTO</div> <div>Date SEPTEMBER 30, 2013</div> <div>Checked SJ/MF</div> <div>Drawn FWA TEAM</div>		<div>Project Number 640-12-117P</div> <div>Building Number BLDG. 101/3RD FLR.</div> <div>Drawing Number ES-0.1 Dwg. -- of --</div>	<div>Office of Facilities Management</div> <div></div>
--	--	--	--	-----------------	--	---	--	--	--	---	--	---	--