




Renovate Bathroom for Rooms 2077&2078, Bldg.228; 578-14-032

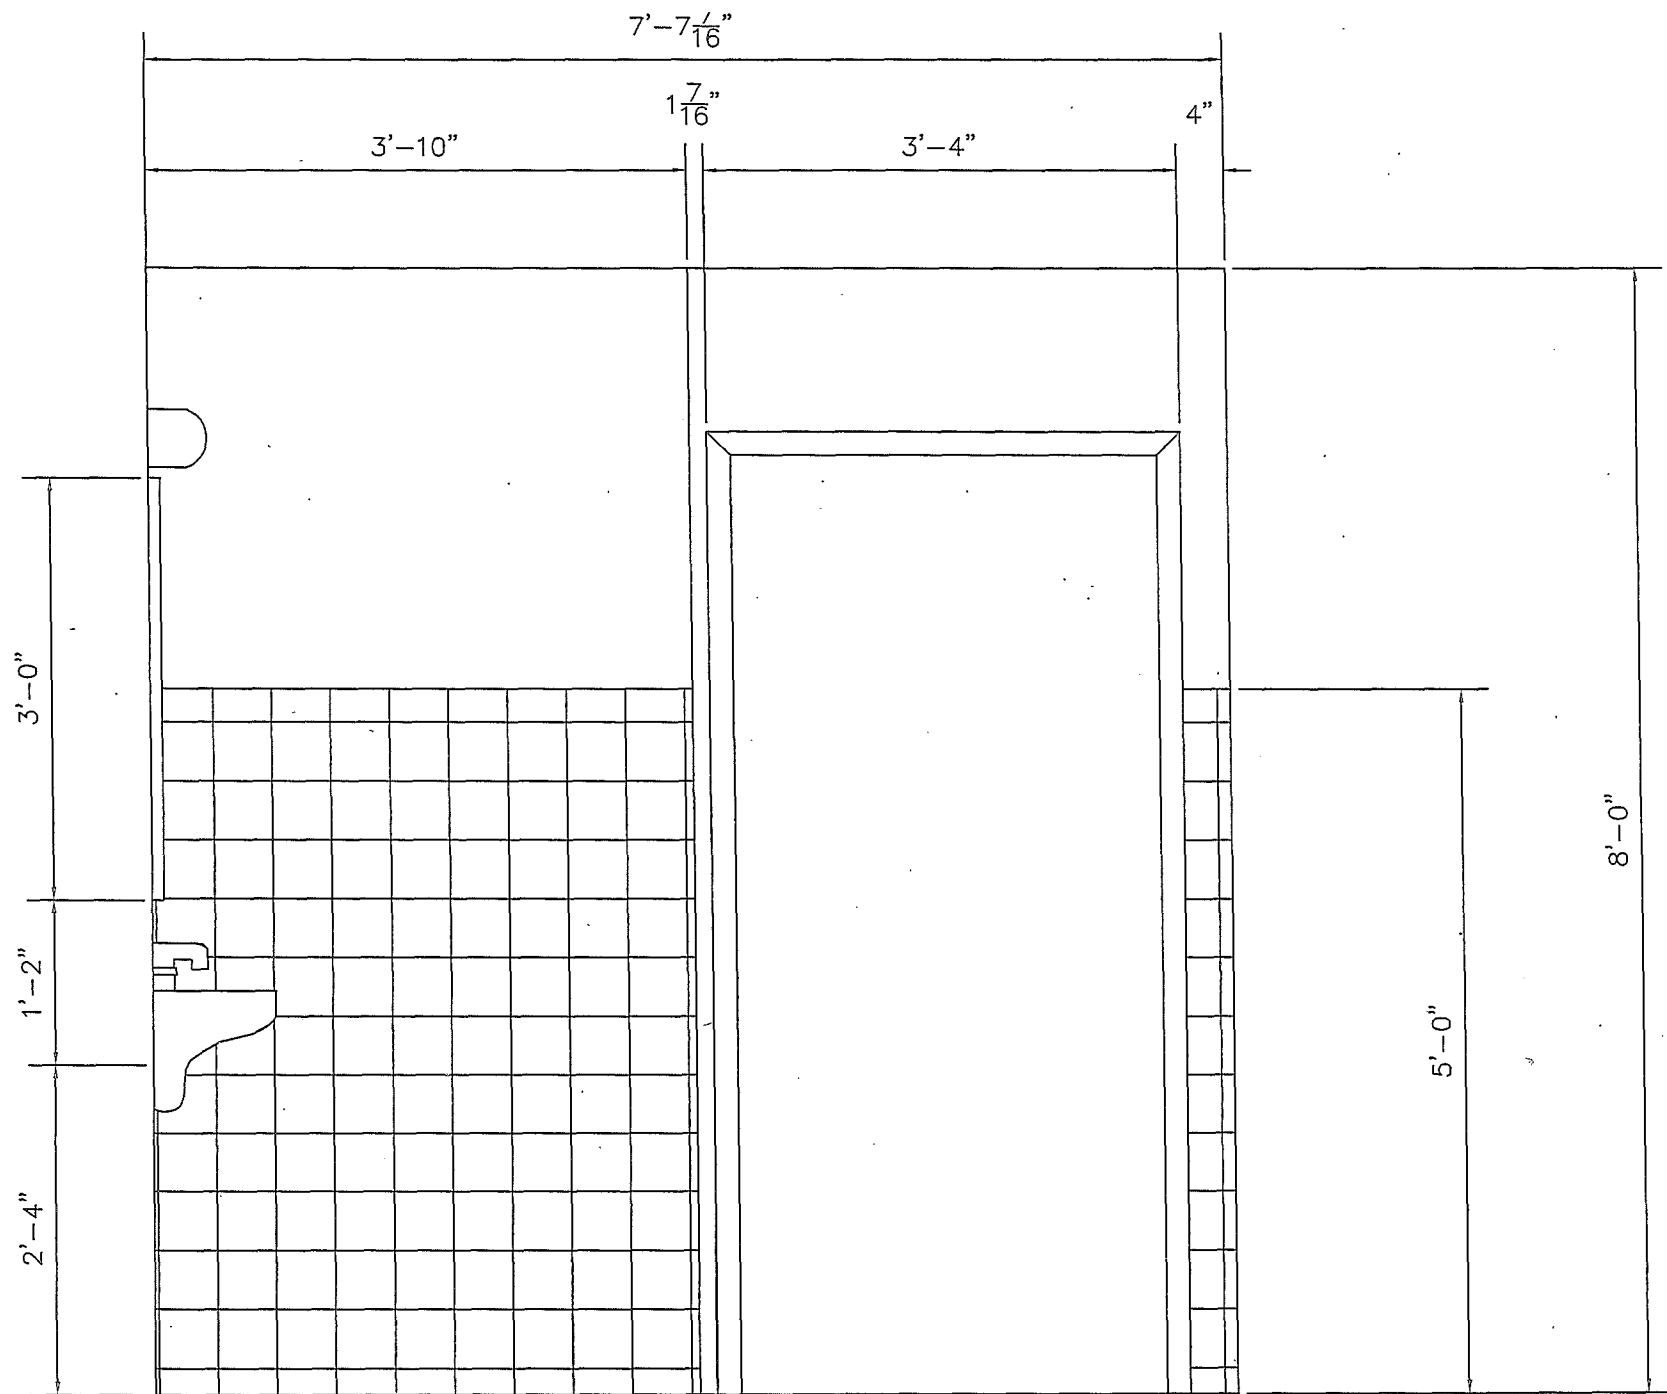

Elevation

Renovate Bathroom for Rooms 2077&2078, Bldg.228; 578-14-032