



**CONCRETE SIDEWALK DETAIL**  
SCALE: 1"=1'-0"

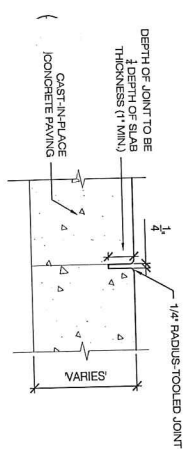

1  
L-150

TOOLED CONTROL JOINT

SCALE: 1/4"=1'-0"

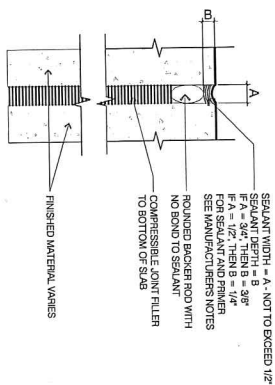

**3 CAULK EXPANSION JOINT-SECTION**  
L-150 SCALE: 1/2"=1'-0"

## General Details

