

1 PARTIAL THIRD FLOOR FIRE PROTECTION PLAN
1/8" = 1'-0"


2 DRY SPRINKLER SEAL ARRANGEMENT
1/8" = 1'-0"

- NOTES**
- 1. AREA IS ORDINARY HAZARD GROUP 2.
 - 2. MAXIMUM SPRINKLER COVERAGE OF 130 SQUARE FEET PER HEAD.
 - 3. PROVIDE NEW HEADS AND SPRINKLER PIPING WITHIN AREA OF RENOVATION.
 - 4. RECONNECT TO EXISTING SPRINKLERS THAT CROSS BOUNDARY OF AREA OF RENOVATION.
 - 5. PAINT ALL EXPOSED FIRE PROTECTION PIPING RED.
 - 6. COORDINATE SPRINKLER HEAD LOCATION WITH OTHER EQUIPMENT LOCATED WITHIN REFRIG/ FREEZER.

SYMBOLS

- NEW DRY PENDANT SPRINKLER HEAD
- NEW UPRIGHT SPRINKLER HEAD
- ETR EXISTING TO REMAIN
- SPR SPRINKLER SYSTEM
- FSP FIRE STANDPIPE SYSTEM
- DP DRY PIPE SYSTEM
- FHV FIRE HOSE VALVE
- FOVA FLOOR CONTROL VALVE ASSEMBLY
- FS FLOW SWITCH
- TS TAMPER SWITCH
- CONTROL VALVE WITH TAMPER SWITCH
- CONNECT TO EXISTING
- PIPE CAP

KEY PLAN:

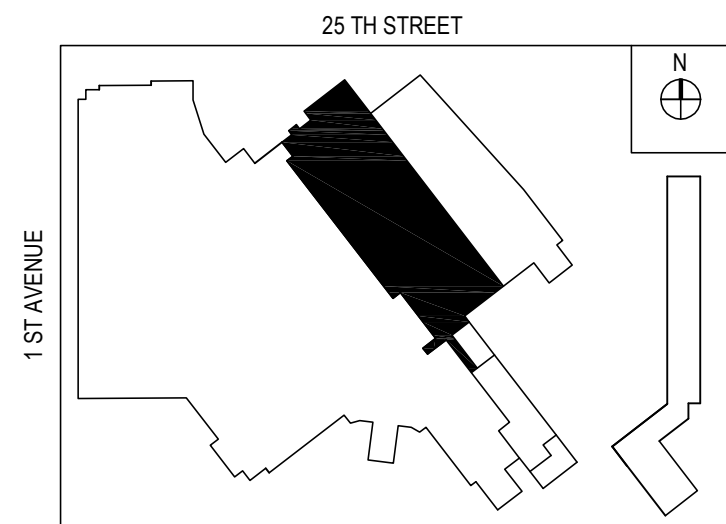

FULLY SPRINKLERED

--	--	