

PARTIAL FLOOR PLAN

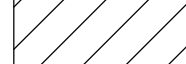
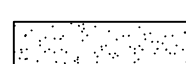
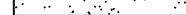

SCALE: $\frac{1}{4}" = 1'-0"$

0 2' 4' 8'

SCALE: $\frac{1}{4}" = 1'-0"$

TRUE

PLAN

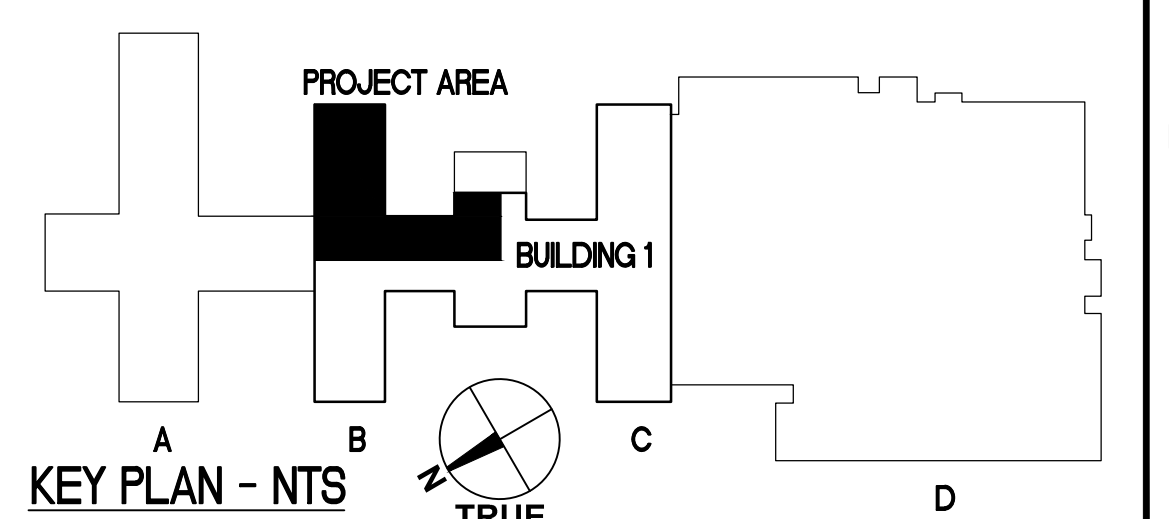
- ## LEGEND
- | | |
|---|--------------------------|
|  | NO WORK AREAS |
|  | BID DEDUCT AREA |
|  | EXISTING RADIATOR RECESS |
|  | NEW CORNER GUARD |



WALL TYPE LEGEND

- **A** 3½" METAL STUDS @ 1'-4" O.C.
¾" GYP. BD. ON EACH SIDE WITH MINERAL FIBER SOUND
ATTENUATING BATTS. FINISH TIGHT AGAINST DECK ABOVE.
SEE WALL SECTIONS ON SHEET A-301.
- **B** 2 ½" METAL STUDS @ 1'-4" O.C.
¾" GYP. BD. ON INTERIOR SIDE WITH RIGID FOAM
INSULATION. FINISH TIGHT AGAINST DECK ABOVE. SEE
WALL SECTIONS ON SHEET A-301.
- **C** MOBILE PARTITIONS (VA PROVIDED)
- **D** 6" METAL STUDS @ 1'-4" O.C.
¾" GYP. BD. ON EACH SIDE WITH MINERAL FIBER SOUND
ATTENUATING BATTS. FINISH TIGHT AGAINST DECK ABOVE.

NEW WORK NOTES

1. CONSTRUCT NEW STUD WALL. SEE WALL TYPE LEGEND. RE-INSTALL EXISTING H.M. FRAME AND EXISTING DOORS (#500A) FROM PREVIOUS LOCATION IN CORRIDOR. SEE FIRE PROTECTION AND/OR ELECTRICAL DRAWINGS FOR RELOCATION OF EXISTING MAGNETIC HOLDS.
2. CONSTRUCT NEW STUD WALL AS SHOWN ON PLAN. SEE WALL TYPE LEGEND.
3. JOINT BETWEEN EXISTING PLASTER WALL AND NEW GYP. BD. WALL. SEE DETAIL B-AS01.
4. INSTALL NEW A.D.A. COMPLIANT TOILET PARTITIONS. SEE SPECIFICATIONS.
5. RELOCATE EXISTING GLASS DOORS AND H.M. FRAME WITH TRANSOM (#500B) IN NEW STUD WALL.
6. INSTALL NEW DOOR AND FRAME IN NEW OPENING. SEE DOOR SCHEDULE.
7. VERIFY WALL CONSTRUCTION OF CHASE. ANY MASONRY WALL SHOULD BE REPLACED WITH A NEW METAL STUD WALL WITH GYP. BD.
8. VERIFY CONDITION OF MOISTURE BARRIER AND FILL RECESS WITH RIGID FOAM INSULATION.
9. FINISH CORRIDOR WIDTH AS REQUIRED FOR FIT OF EXISTING GLASS DOORS AND FRAME.
10. FINISH EXISTING TERRAZZO BASE AS REQUIRED FOR SMOOTH TRANSITION AT NEW STUD WALL AND BASE.
11. MODIFY EXISTING HAND / GUARD RAILS ARE REQUIRED FOR RE-INSTALLATION. INSTALL ADDITIONAL NEW HAND / GUARD RAILS. NEW TO MATCH EXISTING. REMOVE & REUSE EXISTING CORNER GUARDS. PROVIDE NEW CORNER GUARD WHERE INDICATED. SEE LEGEND.
12. ACCESS PANEL TO DUCTWORK AND FIRE DAMPER IN CHASE.



-	-	100% FINAL CONSTRUCTION DOCUMENTS		ARCHITECT/ENGINEERS:  Atriax, plc 102 3rd Avenue, NE PO Box 1629, Hickory, NC 28603 T: 828.315.9962 F: 828.315.9964 www.atriaxgroup.com NC Engineering License No.: P-0214 NC Architectural License No.: 51254	 Dewberry Dewberry Engineers Inc. 605 Eastowne Drive, Chapel Hill, NC 27514 T: 919.433.0075 F: 919.435.0079 NC Engineering License No.: F-0929	Drawing Title PARTIAL FLOOR PLAN - -	Project Title RENOVATE B-WING 5TH FLR FOR MENTAL HEALTH	Project Number 565-13-209	Office of Construction and Facilities Management				
-	-					-	Building Number 1						
-	-					-	Drawing Number A-101 RA Dwg. 4 of 36						
REVISION RA - OFFICE 449 / MENS 553	06/09/15									Approved: Project Director - -	Location VAMC FAYETTEVILLE NC		Department of Veterans Affairs
Revisions:	Date									-	Date 22 JULY 2014	Checked EHH	