



three inches = one foot
one and one half inches = one foot
one inch = one foot
three quarters inch = one foot
one half inch = one foot
three eighths inch = one foot
one quarter inch = one foot
one eighth inch = one foot

AREA OF WORK

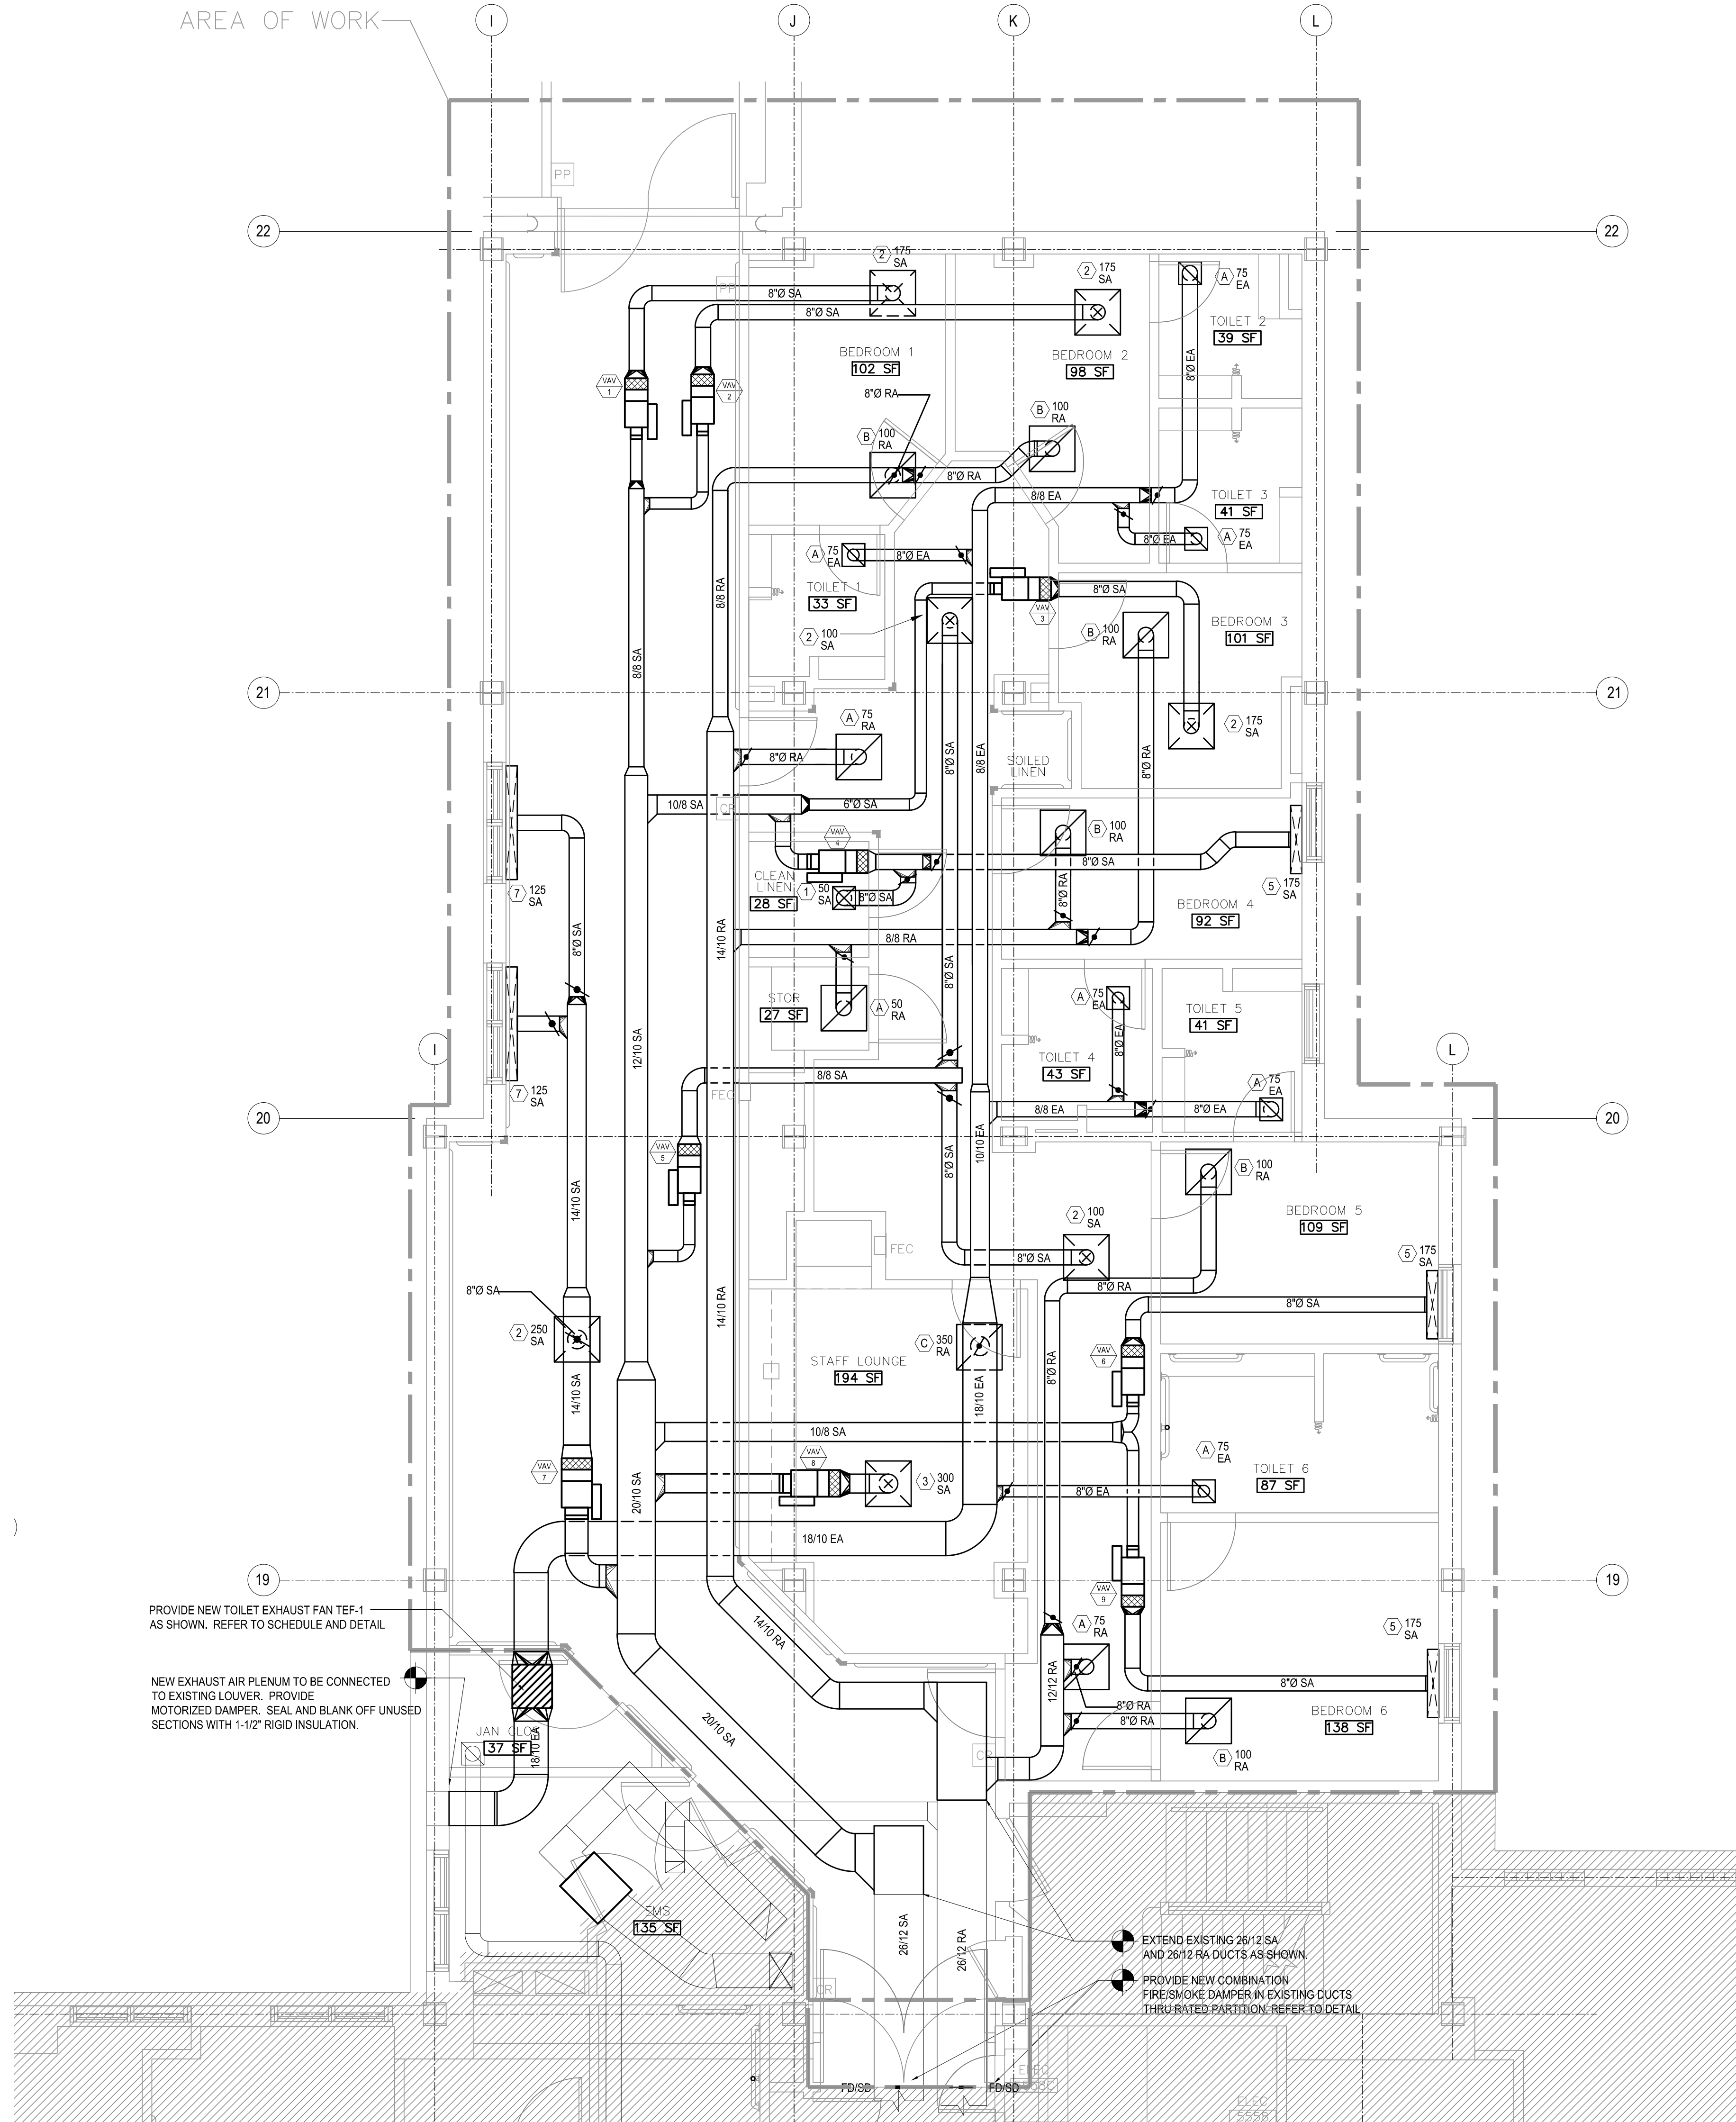

1 PARTIAL 5TH FLOOR VENTILATING PLAN - NEW WORK
SCALE: 1/4" = 1'-0"
12" 0' 1' 5' 10'

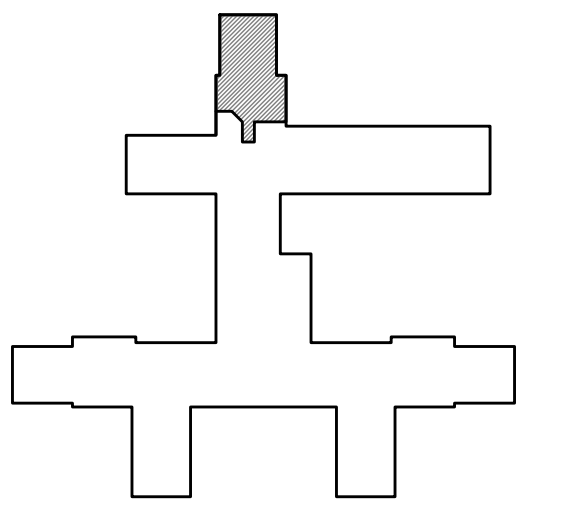

Key Plan
no scale

ISSUED FOR BID	08-15-2011
Revisions:	Date

CONSULTANTS:
HENNEMAN ENGINEERING INC. 200 South Wacker Drive Suite 200 Chicago, Illinois 60606 312 583 1400

ARCHITECT / ENGINEERS:
PFB Architects, LLC 300 W Adams Street Suite 512 Chicago, Illinois 60606 312 376 3100
PFB Architects 652 State Street Cincinnati, Ohio 45204 513 861 3200

Drawing Title PARTIAL 5TH FLOOR VENTILATING PLAN - NEW WORK
Approved: Project Director

Project Title 5TH FLOOR RENOVATIONS - ON-CALL
Location CHICAGO, ILLINOIS
Date 8/15/2011
Checked SS
Drawn JK

Project Number 537-10-124
Building Number 1B
Drawing Number M101
Dwg. 19 of 36

Office of Facilities Management
Department of Veterans Affairs