


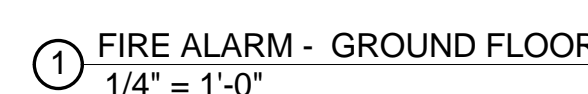



SHEET NOTES

- 1 PROVIDE DUCT SMOKE DETECTORS FOR ALL SUPPLY FANS > 2000 CFM. CONFIRM EXACT QUANTITY AND LOCATION WITH MECHANICAL SYSTEM DESIGNER.

100% CONSTRUCTION DOCUMENT SUBMISSION
APRIL 20, 2015

| | | | | | | | | | | | | | | | |
|-------------------|--|---|--|---|--|---|--|--|--|--|--|---|--|--|--|
| | | CONSULTANTS:  GUIDEPOST SOLUTIONS LLC 388 17th Street, Suite 230 Oakland, CA 94612 Office: (510) 268-8373 Website: www.guidepostsolutions.com | |  | | ARCHITECT  POLYTECH ASSOCIATES INC. 235 Pine Street, 17th Floor San Francisco, CA 94104 TEL (415) 397-3117 FAX (415) 397-1517 | | Drawing Title FIRE ALARM SITE PLAN | | Project Title NEUROCOG TBI RESEARCH BUILDING | | Project Number PROJECT NUMBER | | Office of Construction and Facilities Management  | |
| | | | | | | Approved: Project Director | | Location 150 MUIR ROAD, MARTINEZ, CA 94553 | | Building Number | | Drawing Number FA100 | | | |
| Revisions: | | Date | | | | | | Date 04/20/2015 | | Checked CM | | Drawn AW | | | |



| | |
|----------------------------------|---|
| Project Number PROJECT NUMBER | Office of Construction and Facilities Management |
| Building Number | |
| Drawing Number FA101 |  Department of Veterans Affairs |

[illegible]

CONSULTANTS:

 **GUIDEPOST SOLUTIONS LLC**

388 17th Street, Suite 230
Oakland, CA 94612
Office: (510) 268-8373
Website: www.guidepostsolutions.com



ARCHITECT

POLYTECH ASSOCIATES INC.

235 Pine Street, 17th Floor
San Francisco, CA 94104
TEL (415) 397-3117
FAX (415) 397-1517

| | |
|---------------|---------------------------|
| Drawing Title | FIRE ALARM - GROUND FLOOR |
|---------------|---------------------------|

Approved: Project Director

| | |
|---------------|--------------------------------|
| Project Title | NEUROCOG TBI RESEARCH BUILDING |
|---------------|--------------------------------|

| | |
|-----------------------------------|---------|
| Location | |
| 150 MUIR ROAD, MARTINEZ, CA 94553 | |
| Date | Checked |
| 04/20/2015 | CM |

Project Number


Building Number


| | |
|--|----------------|
| | |
| | Drawing Number |


FA10

Office of
Construction
and Facilities
Management



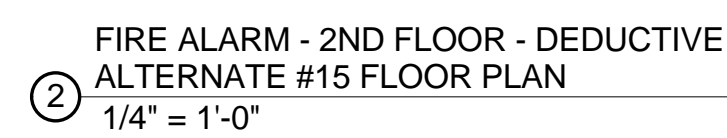

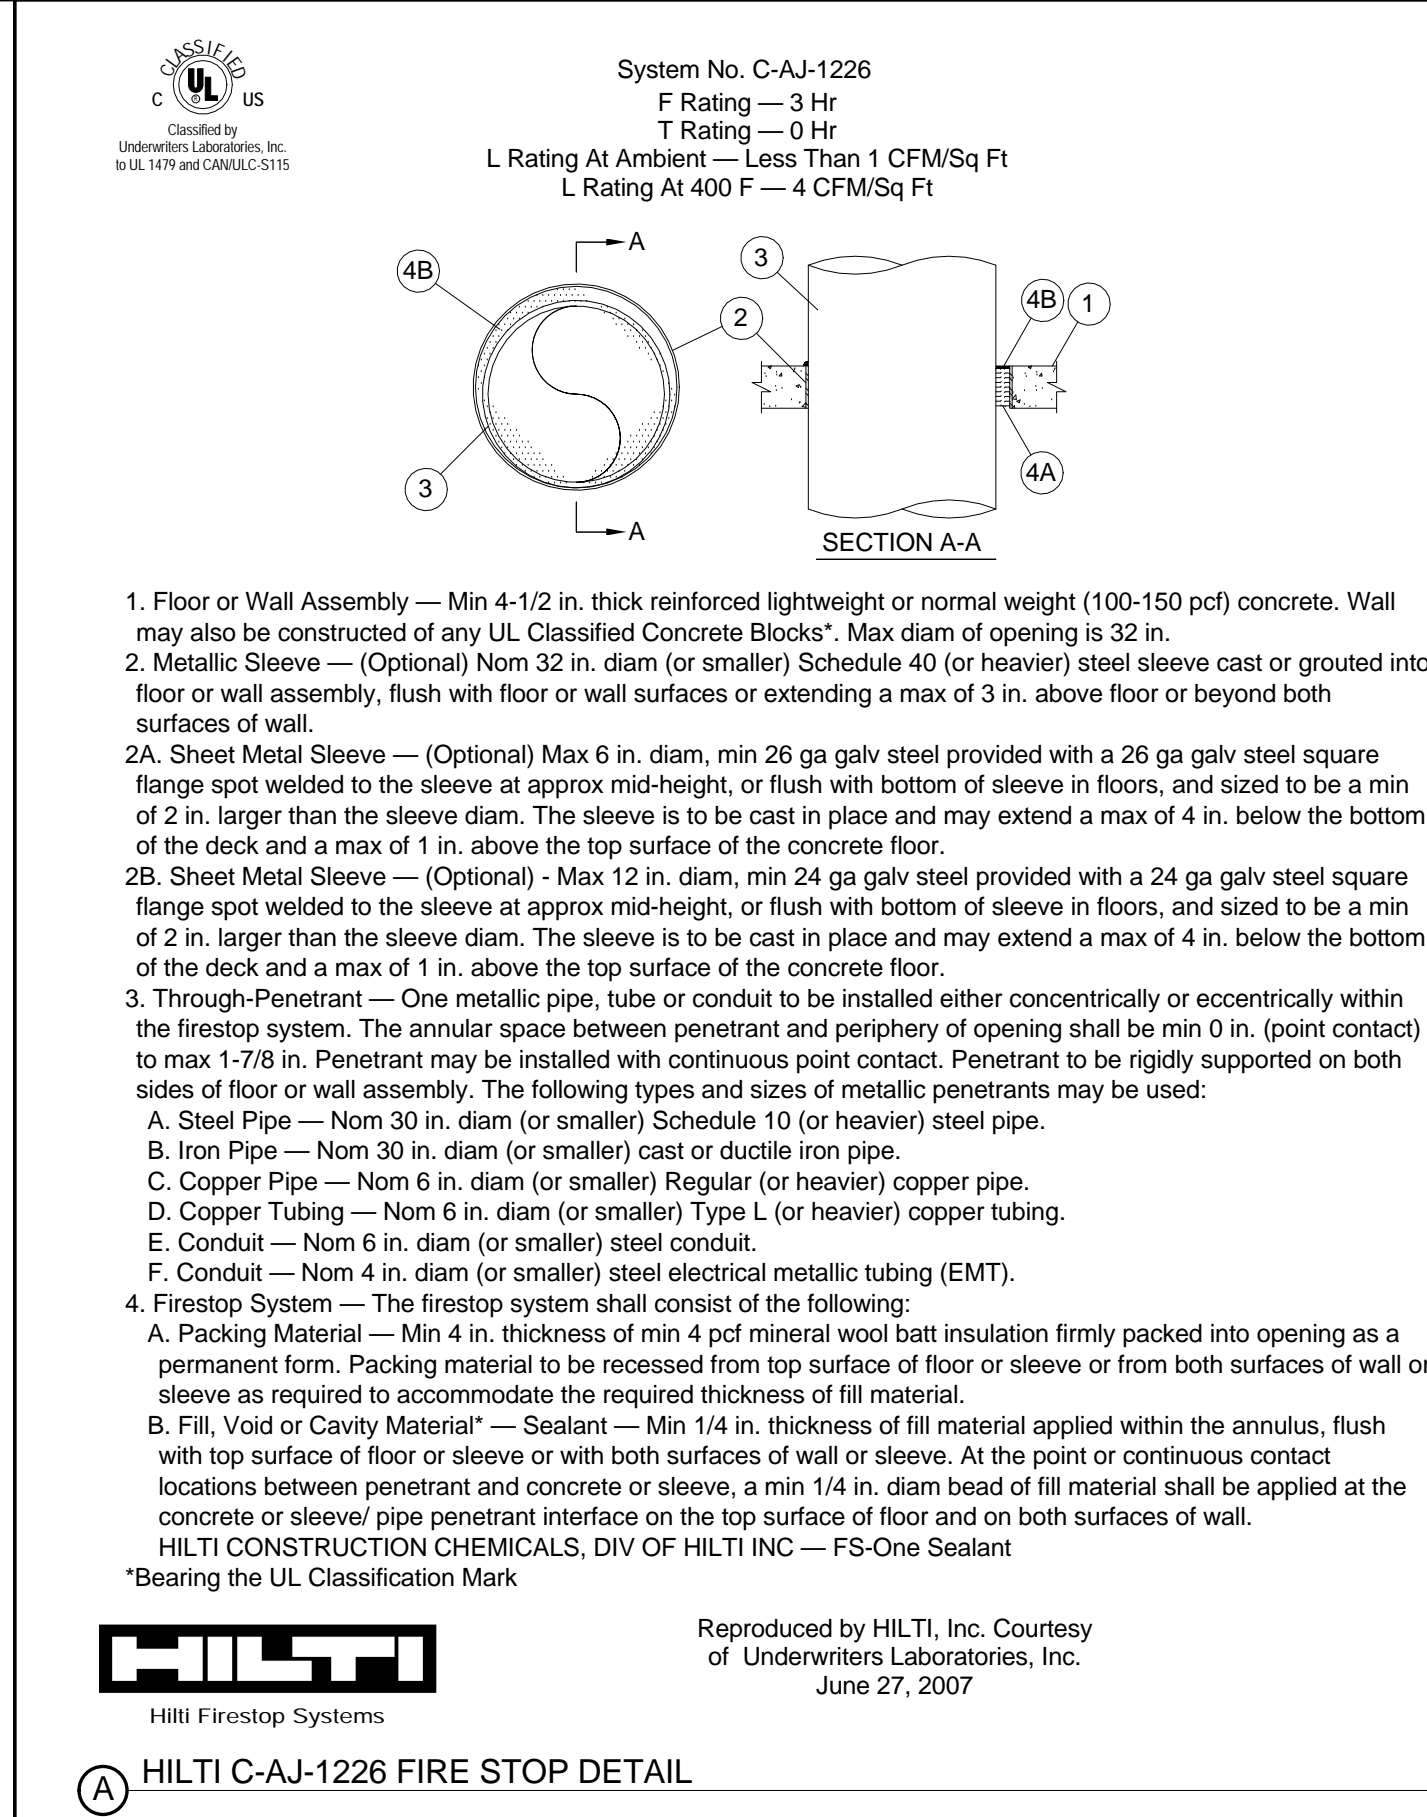

| | |
|--|--------------------------------|
| CONSULTANTS: | |
|  | GUIDEPOST SOLUTIONS LLC |
| 388 17th Street, Suite 230 Oakland, CA 94612 Office: (510) 268-8373 Website: www.guidepostsolutions.com | |



| | | |
|--|----------------------|--------------------|
| Project Title NEUROCOG TBI RESEARCH BUILDING | | |
| Location 150 MUJR ROAD, MARTINEZ, CA 94553 | | |
| Date 04/20/2015 | Checked CM | Drawn AW |

Office of
Construction
and Facilities
Management

 Department of
Veterans Affairs