



Attachment C: Headwall Elevations


Inpatient Headwall Elevation

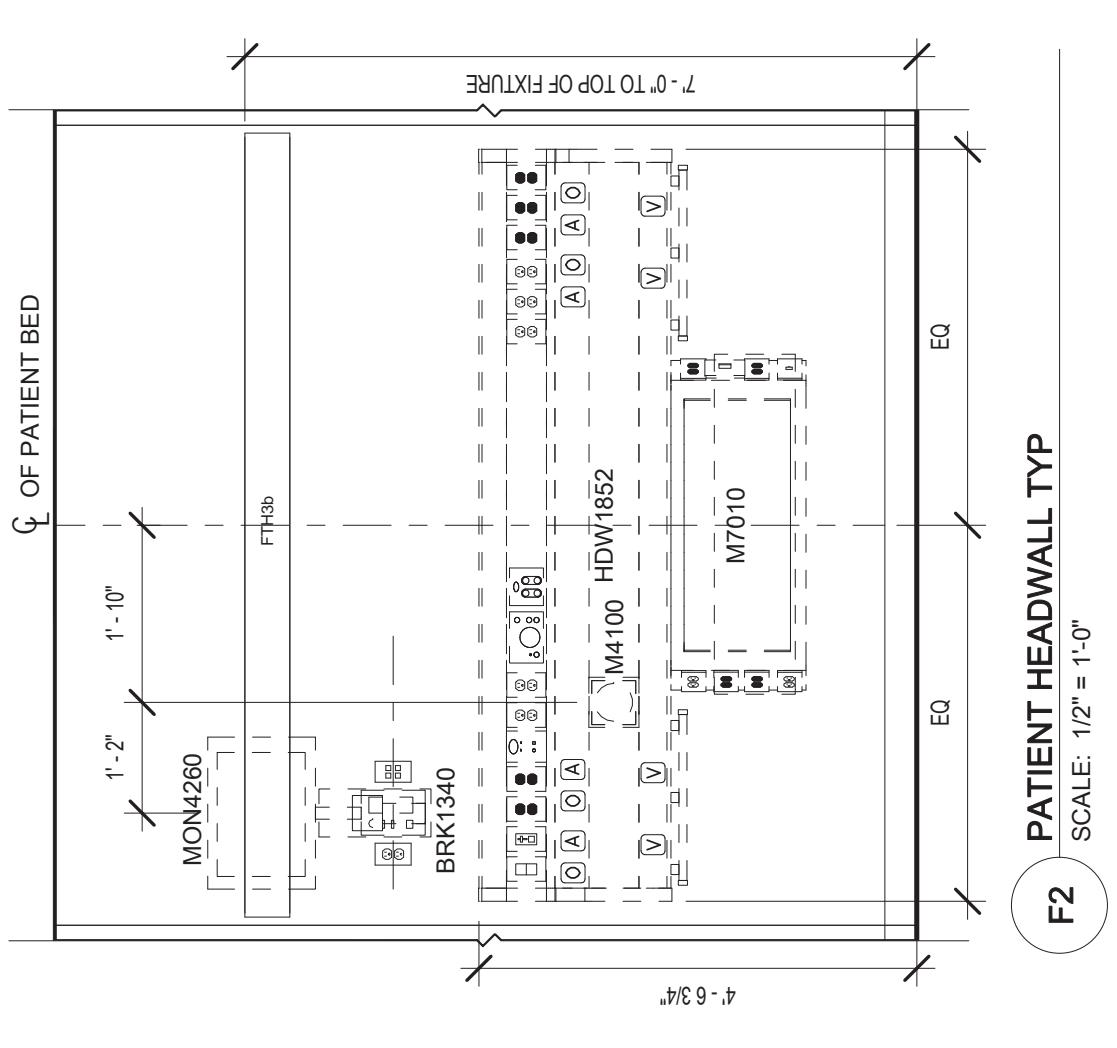


**ED Observation Room Headwall Elevation**

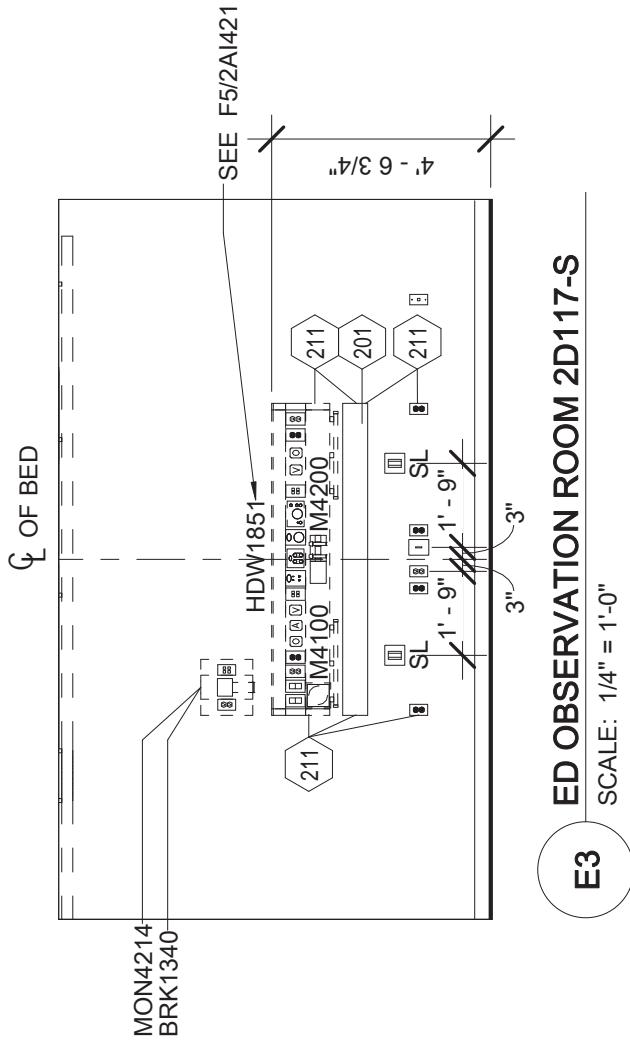


ED Acute Room Headwall Elevation

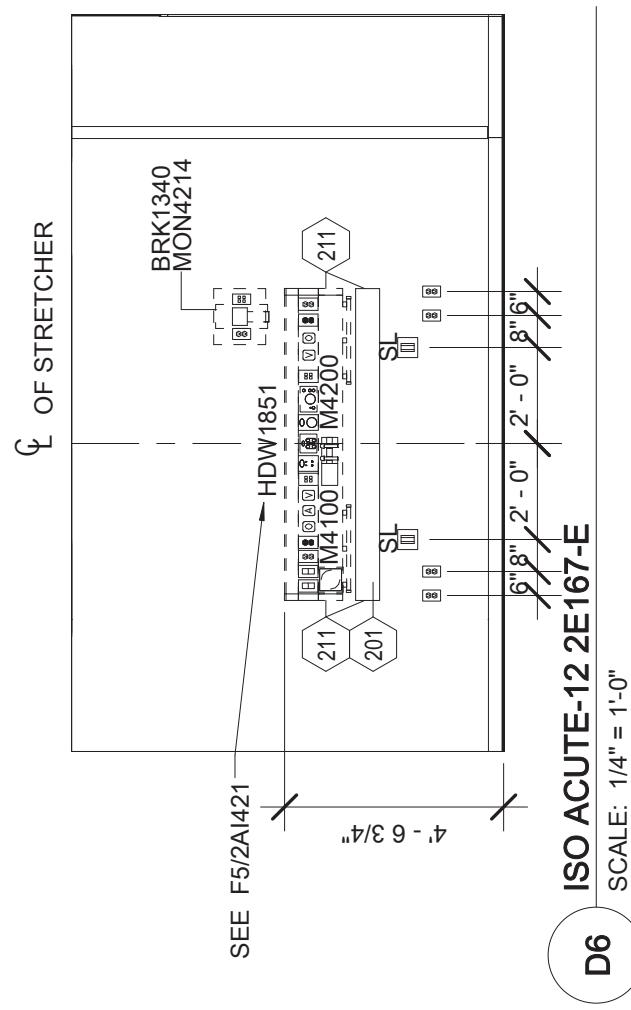


Complex Treatment Headwall Elevation

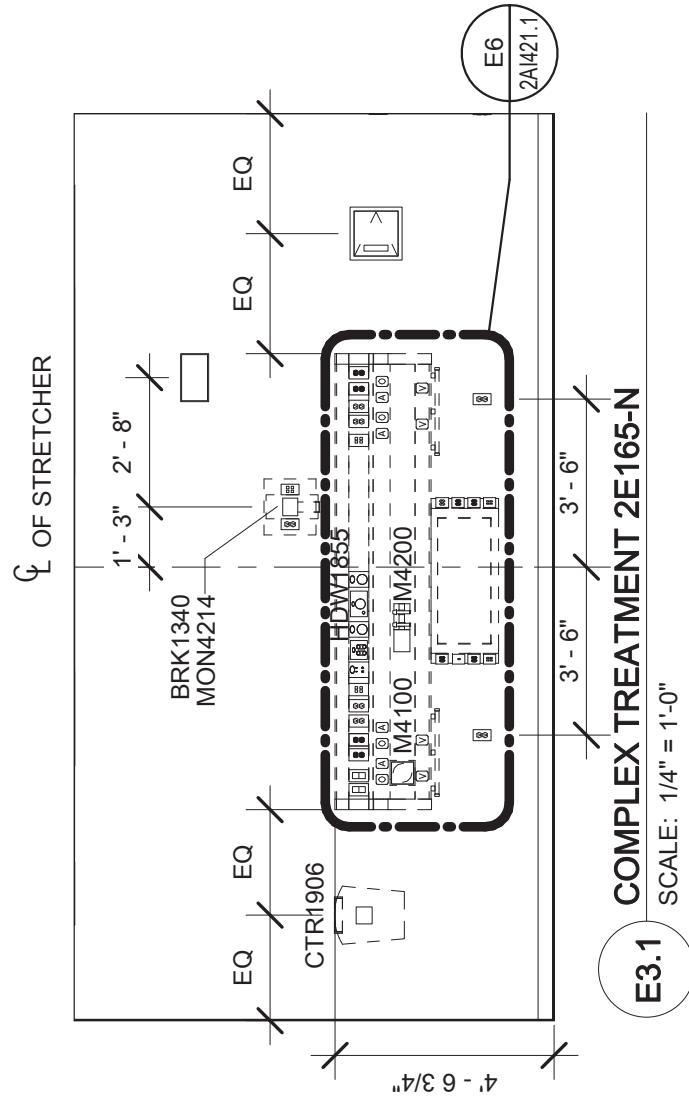


PACU Headwall Elevation

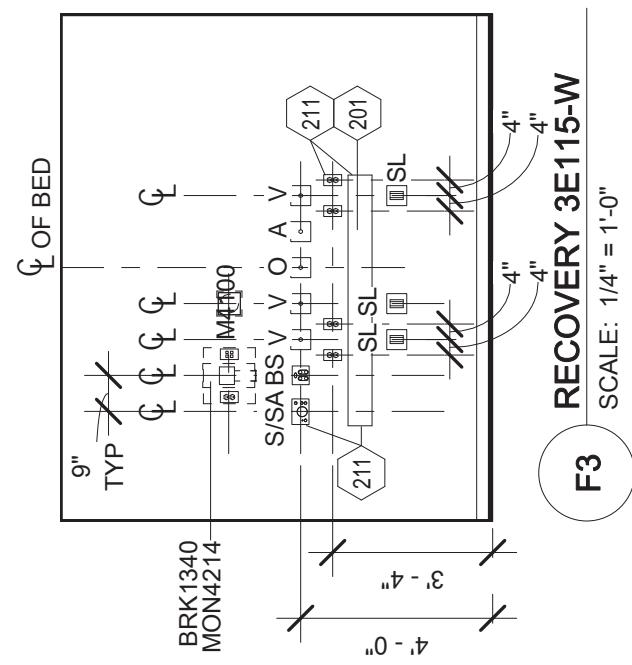

Pre/Post/Recovery Rooms Headwall Elevation

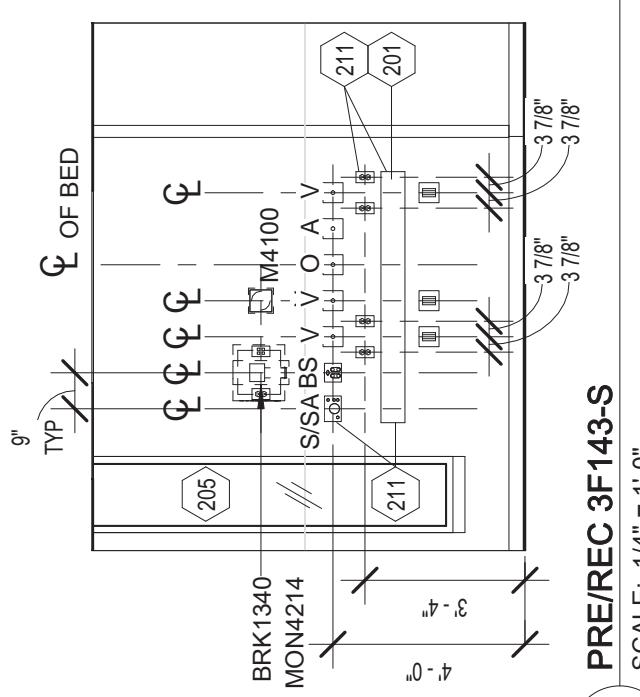

**C6**  
PRE/REC 3F143-S  
SCALE: 1/4" = 1'-0"

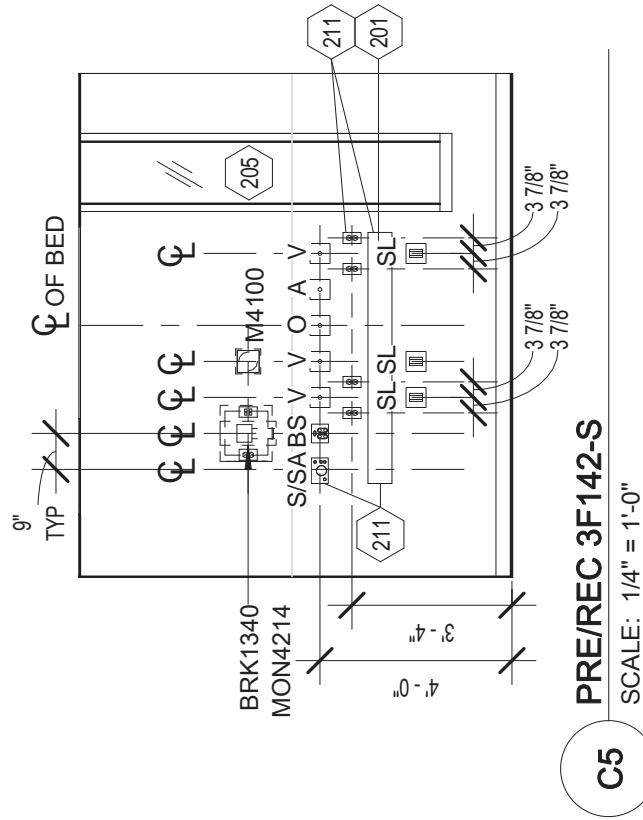

**C5**  
PRE/REC 3F142-S  
SCALE: 1/4" = 1'-0"