



[illegible]

A vertical scale with six horizontal tick marks. The labels A, B, C, D, E, and F are positioned to the right of the scale, aligned with each tick mark from top to bottom.

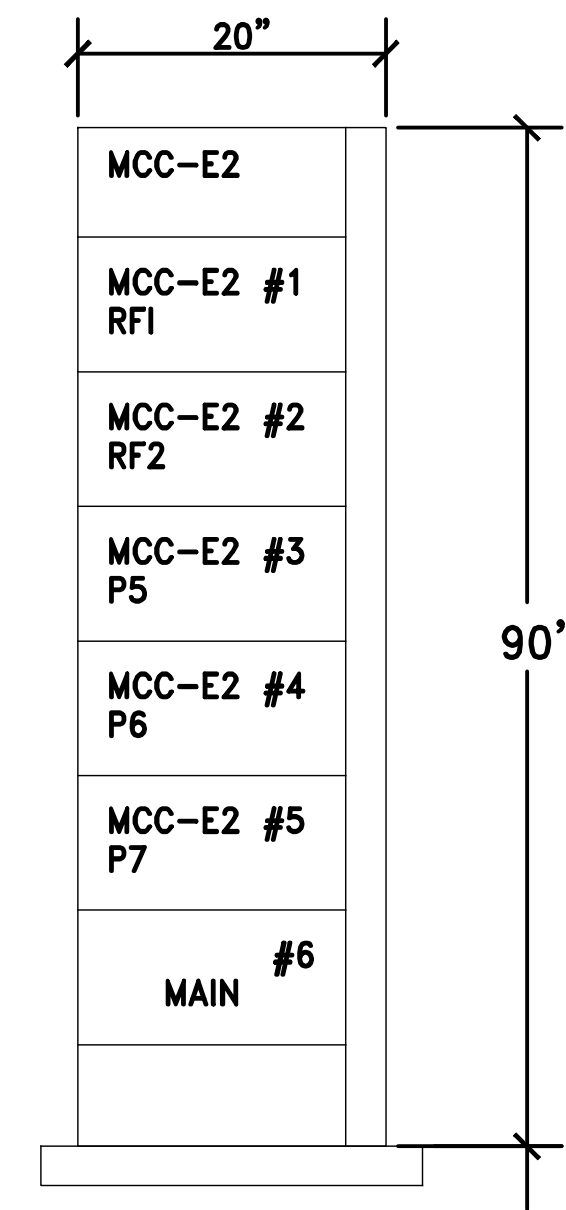

MCC-E2
460V, 3 ϕ

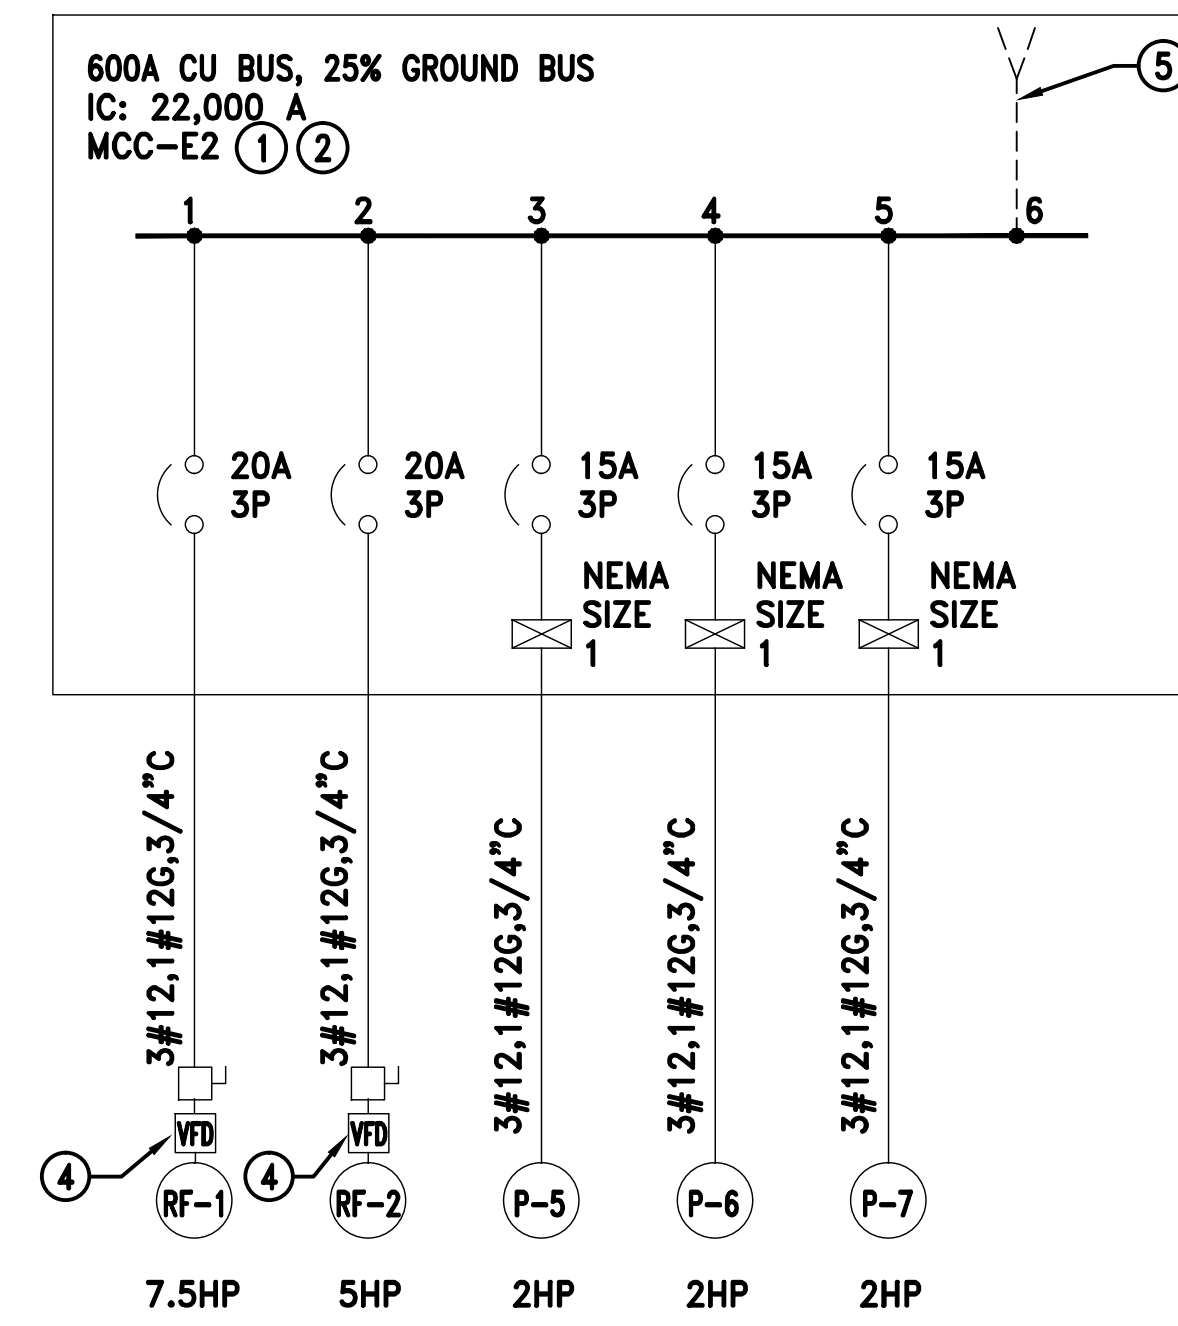

SHEET NOTES

- ① PROVIDE HAND-OFF-AUTO SWITCH AND RUN-STOP INDICATOR LIGHTS TO MATCH EXISTING FOR ALL MOTOR STARTERS.
- ② EXTEND NEW CONDUIT AND WIRING TO MCC AS REQUIRED.
- ③ (E) TIME DELAY RELAYS TO REMAIN. COORDINATE WITH MECHANICAL AND RECONNECT AS REQUIRED.
- ④ VFD FURNISHED AND INSTALLED BY MECHANICAL. ELECTRICAL CONTRACTOR TO CONNECT. COORDINATE WITH MECHANICAL.
- ⑤ EXTEND EXISTING CONDUIT, WIRING AND CONNECT TO NEW MCC.

VA FORM 08-6231, OCT 1978