


SWAP DOORS AND DOORFRAMES TO CORRECT DOOR SWING. EXTEND LIGHT SWITCHES FROM EXISTING J-BOX TO ACCOMMODATE NEW DOOR SWING.

NEW LIGHT SWITCH (2 loc)

NOTE: THE PROPOSED TILE LAYOUT IS ONLY A SUGGESTION AND MAY DEVIATE FROM SITE CONDITIONS. THE TILE INSTALLER SHALL FIELD VERIFY MEASUREMENTS TO ENSURE THE PROPOSED LAYOUT FOLLOWS BEST PRACTICES AND WORKMANSHIP. PROVIDE A REPORT TO THE VA COR WITH THE RESULTS OF THE VERIFICATION EFFORT. OBTAIN VA APPROVAL FROM THE COR PRIOR TO STARTING TILE INSTALL AND DRAIN PLACEMENT.

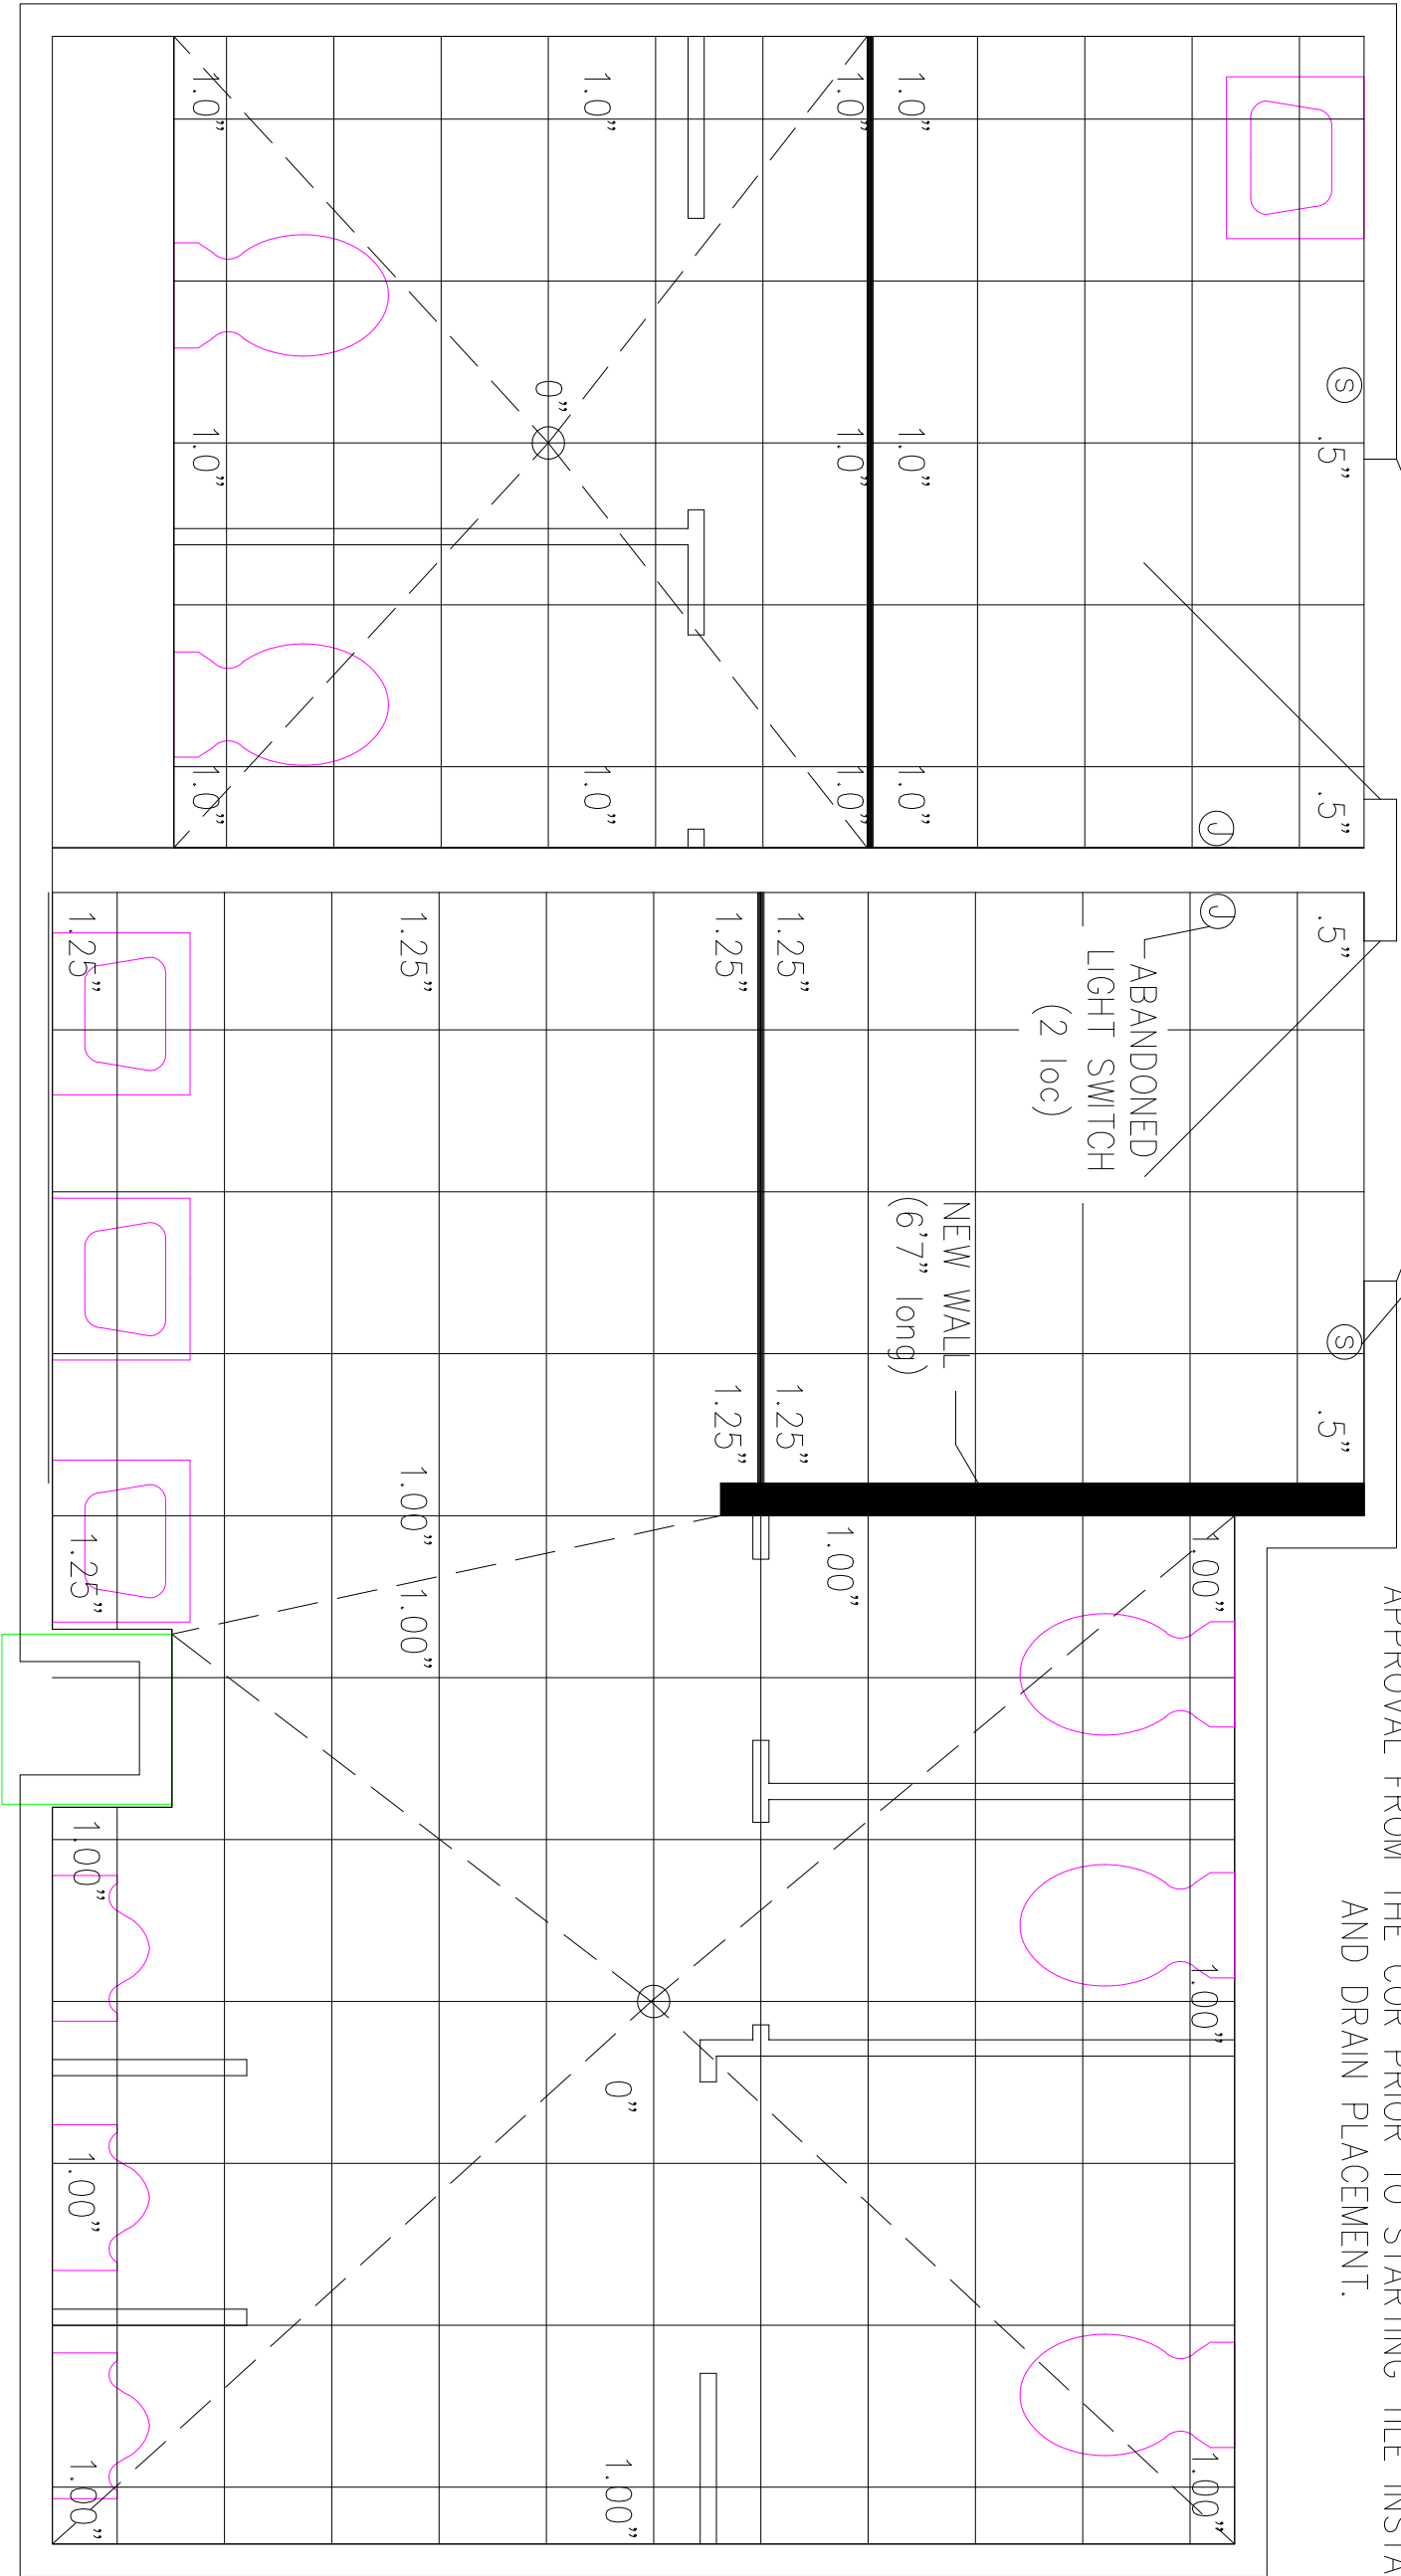

G1611

DRAWING A3

G1610

8 FEET
SCALE