

INDEX OF SHEETS

1293-GI001	GENERAL INFORMATION - TITLE SHEET SHEET 1 OF 30
1293-GI002	GENERAL INFORMATION - ABBREVIATIONS SHEET 2 OF 30

ELECTRICAL SHEETS	
1293-ES0.0	ELECTRICAL TITLE SHEET SHEET 27 OF 30
1293-ES1.0	FIRST FLOOR ELECTRICAL PLAN SHEET 28 OF 30
1293-ES2.0	SECOND FLOOR ELECTRICAL PLAN SHEET 29 OF 30
1293-ES3.0	THIRD FLOOR ELECTRICAL PLAN SHEET 30 OF 30

1293-M0.0 MECHANICAL TITLE SHEET
SHEET 4 OF 30

1293-MH1.0	AH1NW-11 AIR HANDLER 11 PLANS SHEET 5 OF 30
1293-MH1.1	70-AH1NW-11 1ST FLOOR MECHANICAL ROOM NORTHWEST DEMOLITION PLAN SHEET 6 OF 30
1293-MH1.2	1ST FLOOR MECHANICAL ROOM NORTHWEST MECHANICAL PLAN SHEET 7 OF 30
1293-MH1.3	1ST FLOOR MECHANICAL BALANCING PLAN SHEET 8 OF 30
1293-MH2.0	70-AH2NW-19 AIR HANDLER 19 MECHANICAL PLANS SHEET 9 OF 30
1293-MH2.1	70-AH2NW-20 AIR HANDLER 20 MECHANICAL PLANS SHEET 10 OF 30
1293-MH2.2	2ND FLOOR MECHANICAL ROOM NORTHWEST DEMOLITION PLAN SHEET 11 OF 30
1293-MH2.3	2ND FLOOR MECHANICAL ROOM NORTHWEST MECHANICAL PLAN SHEET 12 OF 30
1293-MH2.4	2ND FLOOR MECHANICAL DEMOLITION PLAN SHEET 13 OF 30
1293-MH2.5	2ND FLOOR MECHANICAL PLAN SHEET 14 OF 30
1293-MH2.6	2ND FLOOR INTERSTITIAL MECHANICAL DEMOLITION PLAN SHEET 15 OF 30
1293-MH2.7	2ND FLOOR INTERSTITIAL MECHANICAL PLAN SHEET 16 OF 30
1293-MH2.8	2ND FLOOR MECHANICAL AH2NW-19 BALANCING PLAN SHEET 17 OF 30
1293-MH2.9	2ND FLOOR MECHANICAL AH2NW-20 BALANCING PLAN SHEET 18 OF 30
1293-MH3.0	70-AH3NW-27 AIR HANDLER 27 MECHANICAL PLANS SHEET 19 OF 30
1293-MH3.1	3RD FLOOR MECHANICAL ROOM NORTHWEST DEMOLITION PLAN SHEET 20 OF 30
1293-MH3.2	3RD FLOOR MECHANICAL ROOM NORTHWEST MECHANICAL PLAN SHEET 21 OF 30
1293-MH3.3	3RD FLOOR MECHANICAL BALANCING PLAN SHEET 22 OF 30
1293-M4.0	MECHANICAL DETAILS SHEET 23 OF 30
1293-M4.1	MECHANICAL DETAILS SHEET 24 OF 30
1293-M4.2	MECHANICAL SCHEDULES SHEET 25 OF 30
1293-ME5.0	MECHANICAL ELECTRICAL SCHEDULES SHEET 26 OF 30



APPROVED BY: _____ DATE _____

ENGINEERING PROJECT SECTION CHIEF

ENGINEERING CHIEF

INFECTION CONTROL

SAFETY MANAGER

DEPARTMENT CHIEF

UNION 1969

UNION 3669

VA POLICE

MAINTENANCE CHIEF

CHIEF, BIOMEDICAL INSTRUMENTATION

100% BACKCHECK SET
FULLY SPRINKLERED

This document may be an electronic file or may be printed from an electronic file provided to the user.
It is the sole responsibility of the user to ensure that the content and quality is consistent with the content and quality of the paper documents on file at BWBR.

Office of
Facilities
Management


Department of
Veterans Affairs

GENERAL
NOTES:

GENERAL CONTRACTOR AND/OR ALL SUBCONTRACTORS SHALL FIELD VERIFY ALL DIMENSIONS SHOWN ON THESE PLANS AND SHALL BE RESPONSIBLE FOR VARIATIONS BETWEEN PLAN DIMENSIONS AND ACTUAL FIELD DIMENSIONS. WHERE VARIATIONS ARE FOUND TO OCCUR, THE CONTRACTOR SHALL NOTIFY THE PROJECT ENGINEER IN WRITING PRIOR TO PROCEEDING WITH CONSTRUCTION; NO ADJUSTMENT TO THE PLANS SHALL BE MADE WITHOUT THE WRITTEN APPROVAL OF THE PROJECT ENGINEER.

GENERAL CONTRACTOR SHALL BE RESPONSIBLE FOR GENERAL DEMOLITION INCLUDING REMOVAL OF WALLS, PARTITIONS, DOORS & CEILING & FLOORS; ANY AND ALL CUTTING OF CONCRETE FLOORS, WALLS OR STRUCTURE SHALL BE THE GENERAL CONTRACTOR'S RESPONSIBILITY. THE CONTRACTOR SHALL BE RESPONSIBLE FOR THE PROTECTION OF ALL EXISTING UTILITIES AND STRUCTURES. THE INSTALLATION OF THE SUBCONTRACTOR BY TRADE; FIRSTSTOPPING OF THESE OPENING SHALL BE DONE BY THE RESPECTIVE TRADES. THE CONTRACTOR SHALL BE RESPONSIBLE FOR THE PROTECTION OF ALL EXISTING UTILITIES AND STRUCTURES. THE GENERAL CONTRACTOR, PATCHING AND REPAIR OF CONCRETE WALLS, FLOOR, OR STRUCTURE SHALL BE THE RESPONSIBILITY OF THE GENERAL CONTRACTOR; THIS WILL BE ACCOMPLISHED UPON COMPLETION OF THE INSTALLATION OF ANY AND ALL UTILITIES INSTALLED.

B | W | B | R
Lawson Commons
380 Saint Peter Street, Suite 600
Saint Paul, MN 55102-1996
651-222-3701

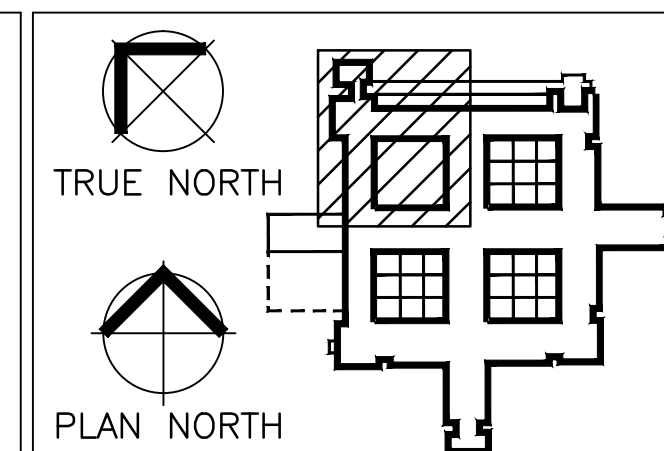

I HEREBY CERTIFY THAT THIS PLAN,
SPECIFICATION OR REPORT WAS
PREPARED BY ME OR UNDER MY DIRECT
SUPERVISION AND THAT I AM A DULY
REGISTERED ARCHITECT UNDER
THE LAWS OF THE STATE OF MINNESOTA.

REGISTRATION NUMBER:

Drawing Scale
1" = 1'-0"

Plot Scale
12" = 1'-0"

	Drawing Title
--	---------------

	Approved: Division Chief

	Approved: Service Director
--	----------------------------

	Project Title
--	---------------

DESIGN AIR HANDLING UNITS
PHASE 2

Location	V.A. MEDICAL CENTER ONE VETERANS DRIVE MINNEAPOLIS, MN 55417
----------	--

	MINNEAPOLIS
Date	07/11/2013

Project No.	VA Proj # 618-13-130:
	BWBR Proj #: 3.2013131.00

Building Number	70
-----------------	----

DRAWING NO.
1293-G1001

Dwg. 1 Of 30

△		
REVISIONS		DATE