


CONSTRUCTION NOTES:


Provide and install conduit and conductors and disconnects from new electric panel 24-1C in Room 106-24 two floors above to two NEMA 3R non-fused disconnects for freezer and refrigerator condenser units. Provide unitstrut frame to mount disconnects at new pad. See Sheet E2.

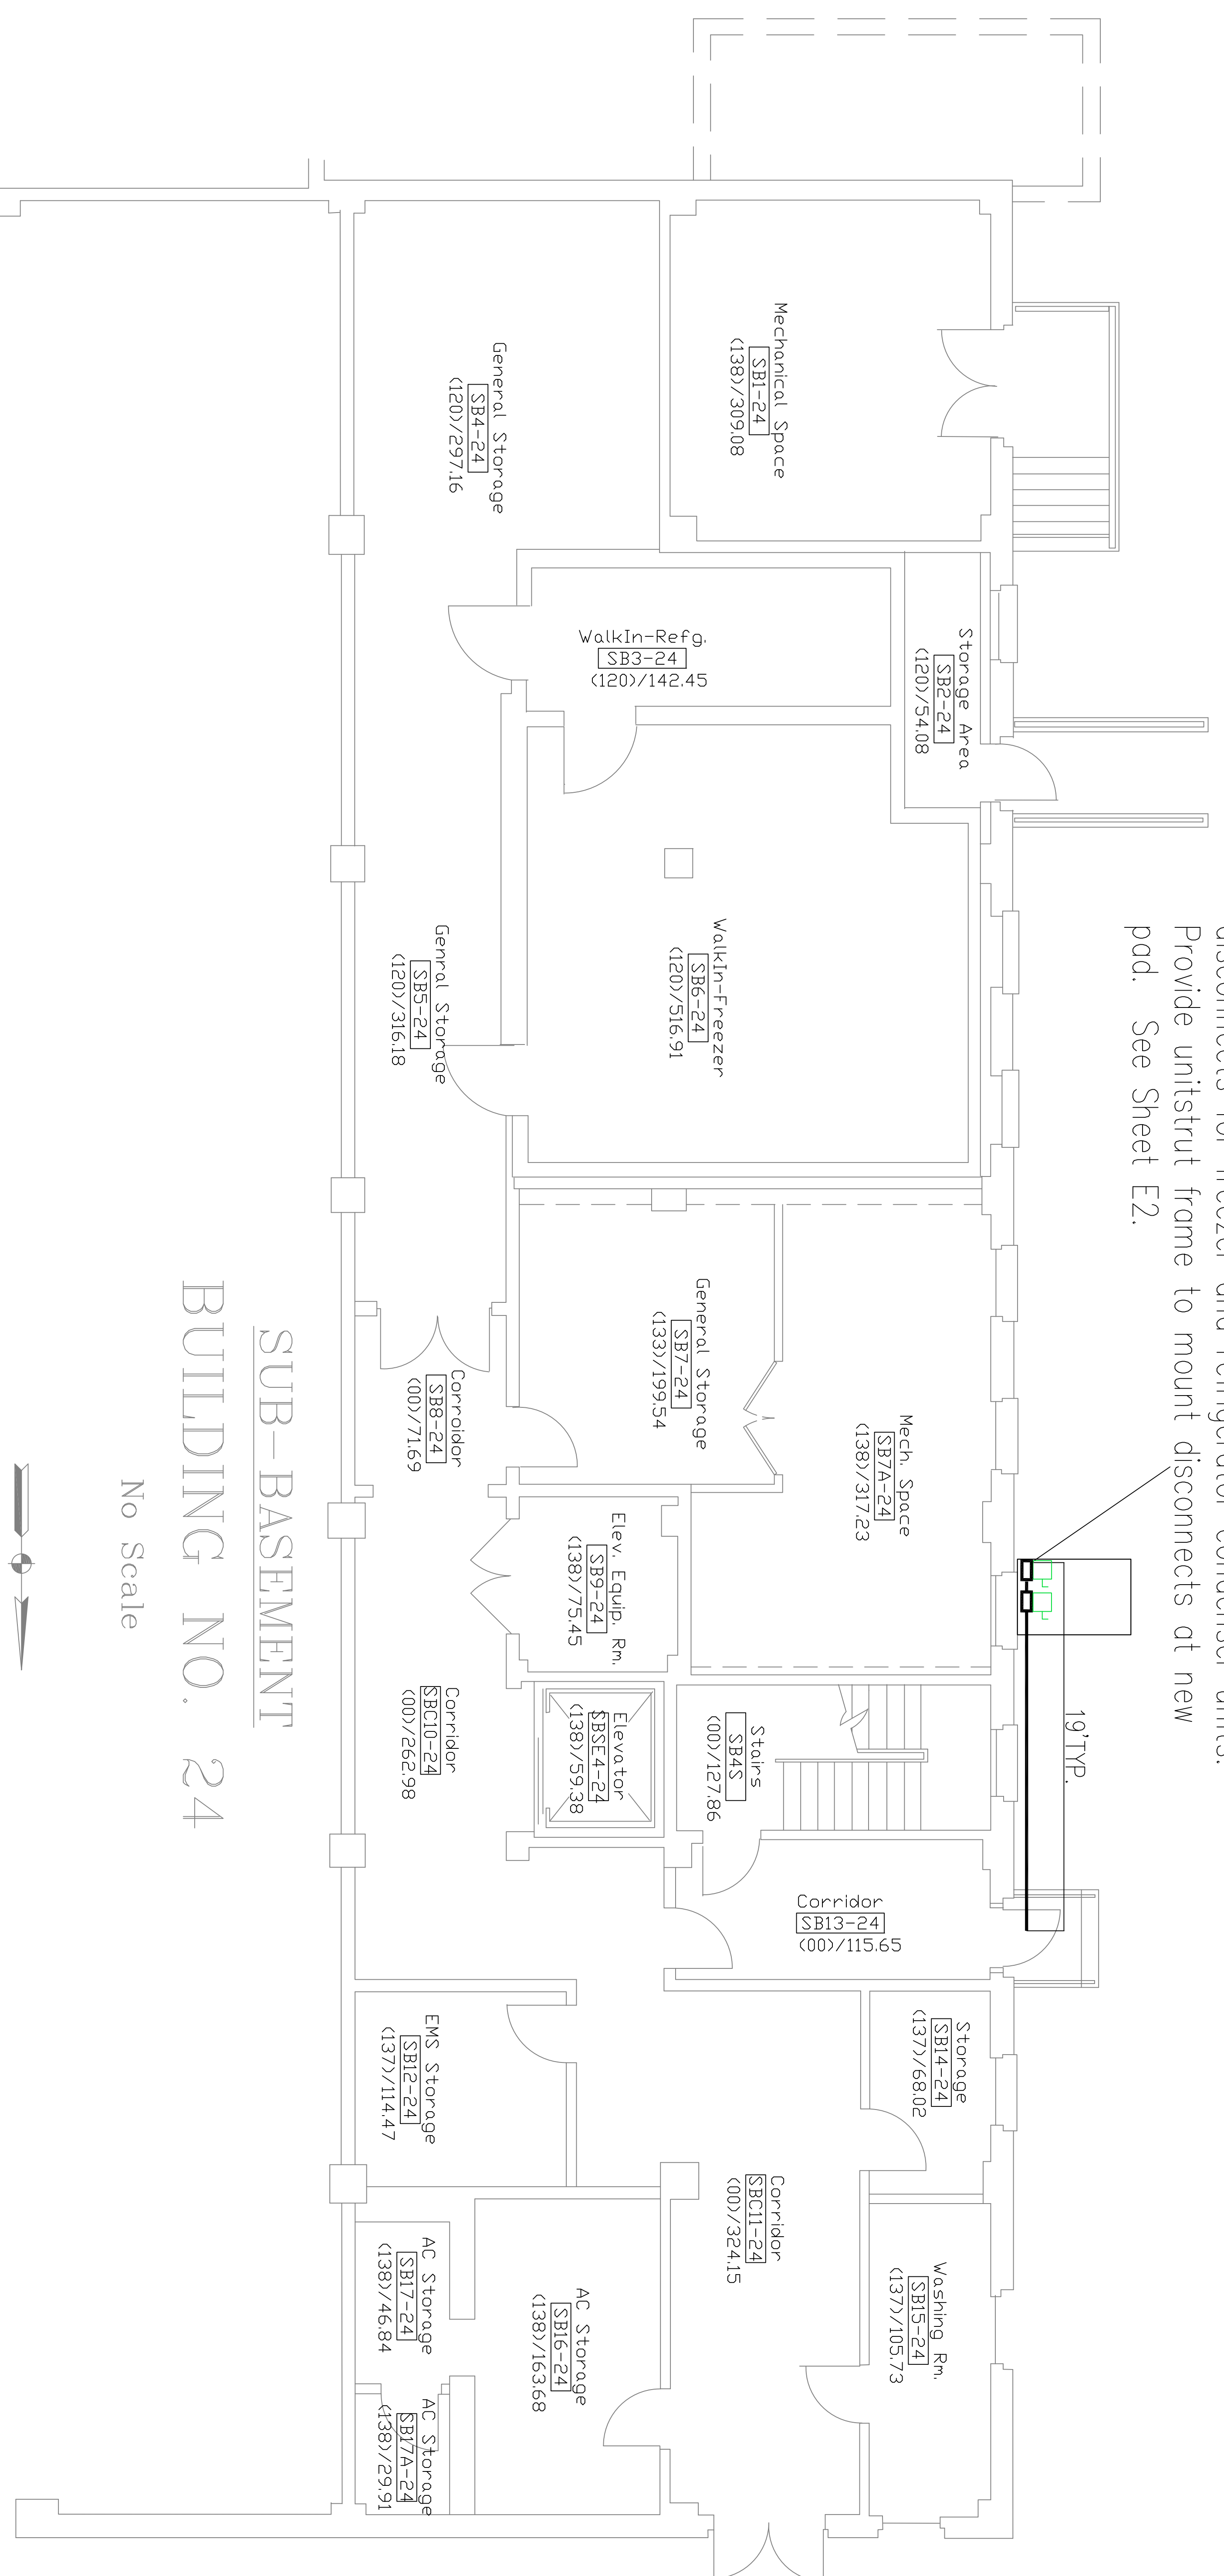

SUB-BASEMENT
BUILDING NO. 24

No Scale

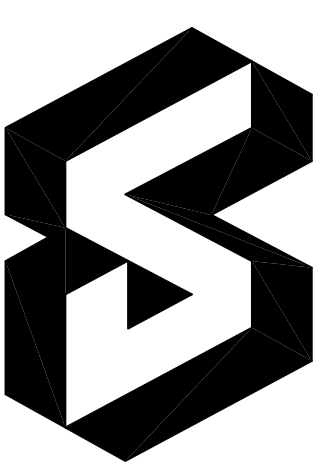

REVISIONS		DATE		 <p>Dept. of Veterans Affairs Medical Center 1011 Honor Heights Drive Muskogee, OK 74401</p>		APPROVED: Medical Center Director		APPROVED: Chief, NS		APPROVED: Infection Control Nurse		DRAWING TITLE: Electrical Sub-Basement/Ground Floor		PROJECT TITLE: Upgrade Canteen Refrigeration & Dishwashing		DATE: 06JUN2014	
						APPROVED: Assoc. Medical Center Director		APPROVED: Safety Manager		APPROVED: Industrial Hygienist		APPROVED: President ASES 2209		PROJECT NO.: 623-15-102		ISSUED BY: B. Short	
				APPROVED: Chief of Staff		APPROVED: Energy Manager		APPROVED:		APPROVED:		CONTRACT NO.: 62315102-E3		LOCATION: V.A.M.C MUSKOGEE, OK.		DRAWING NO.: E3	
				APPROVED: Chief, Engineering								BUILDING NO.: 24				DWG. 8 OF 8	